




PROJECT REFERENCE NO. SHEET NO.

R-977A X-471

EXCAVATION  
CU. METERS

EMBANKMENT  
CU. METERS

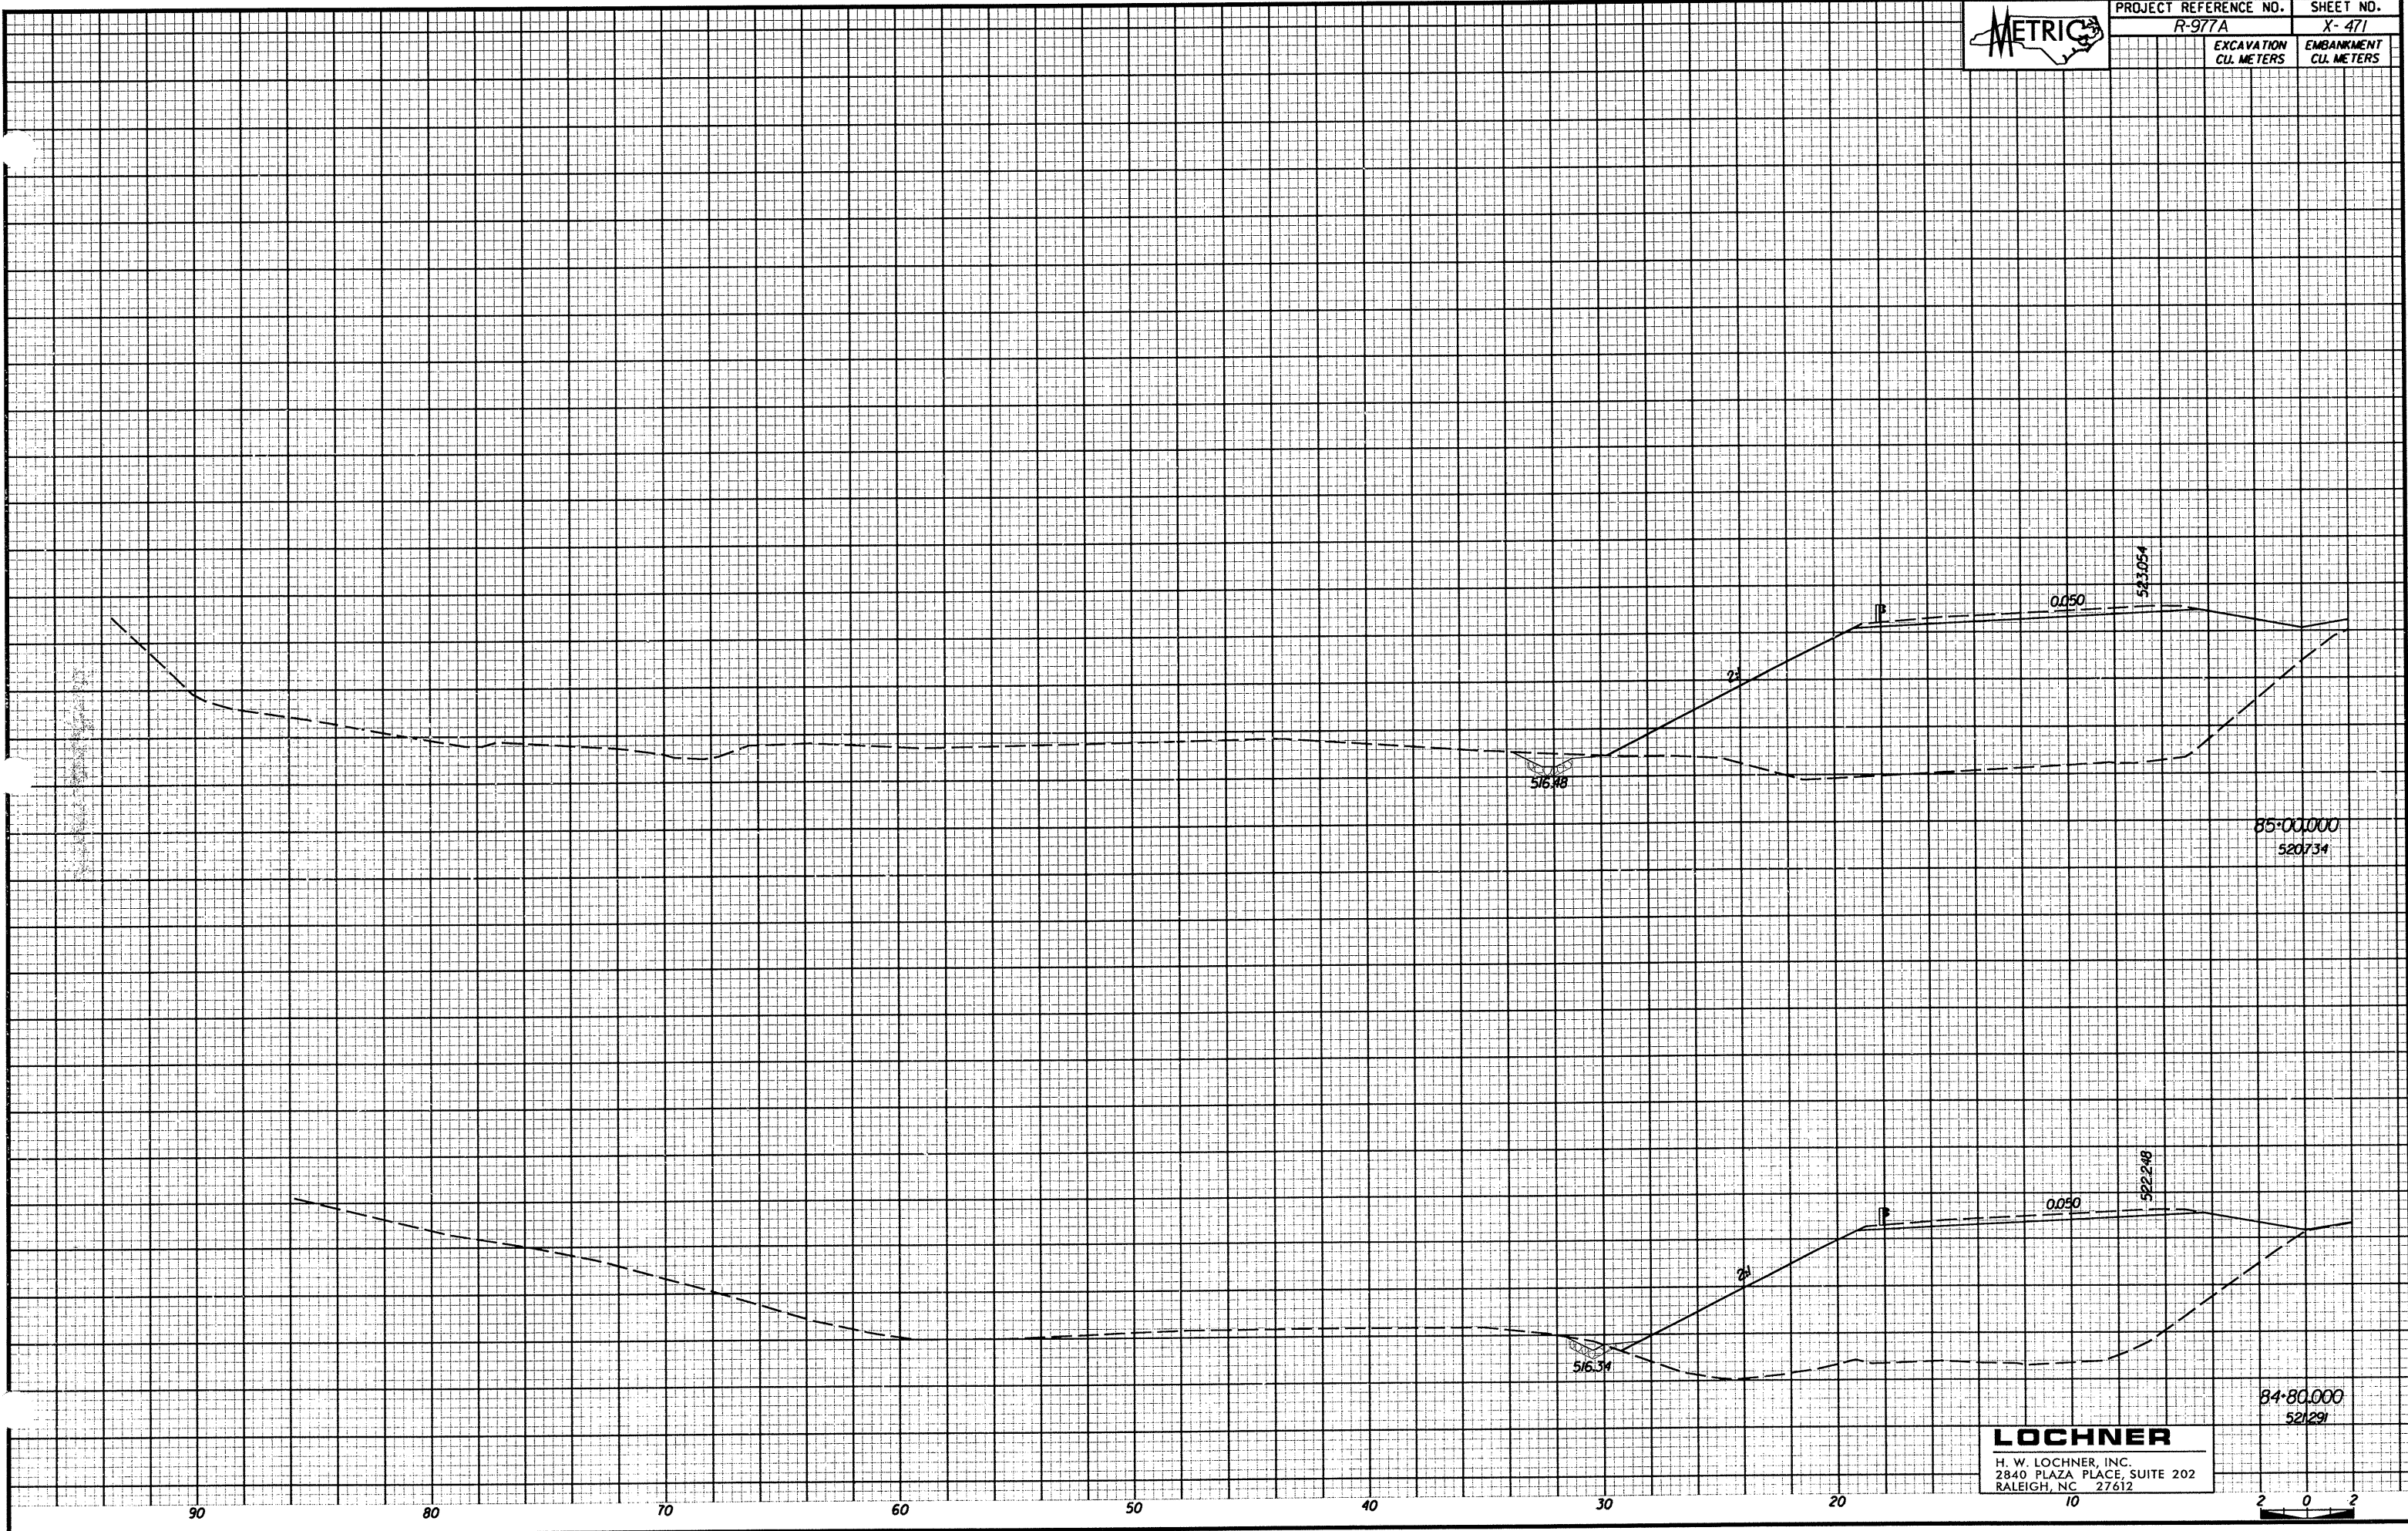

85+00.000  
520734

84+80.000  
521291

**LOCHNER**  
H. W. LOCHNER, INC.  
2840 PLAZA PLACE, SUITE 202  
RALEIGH, NC 27612

