


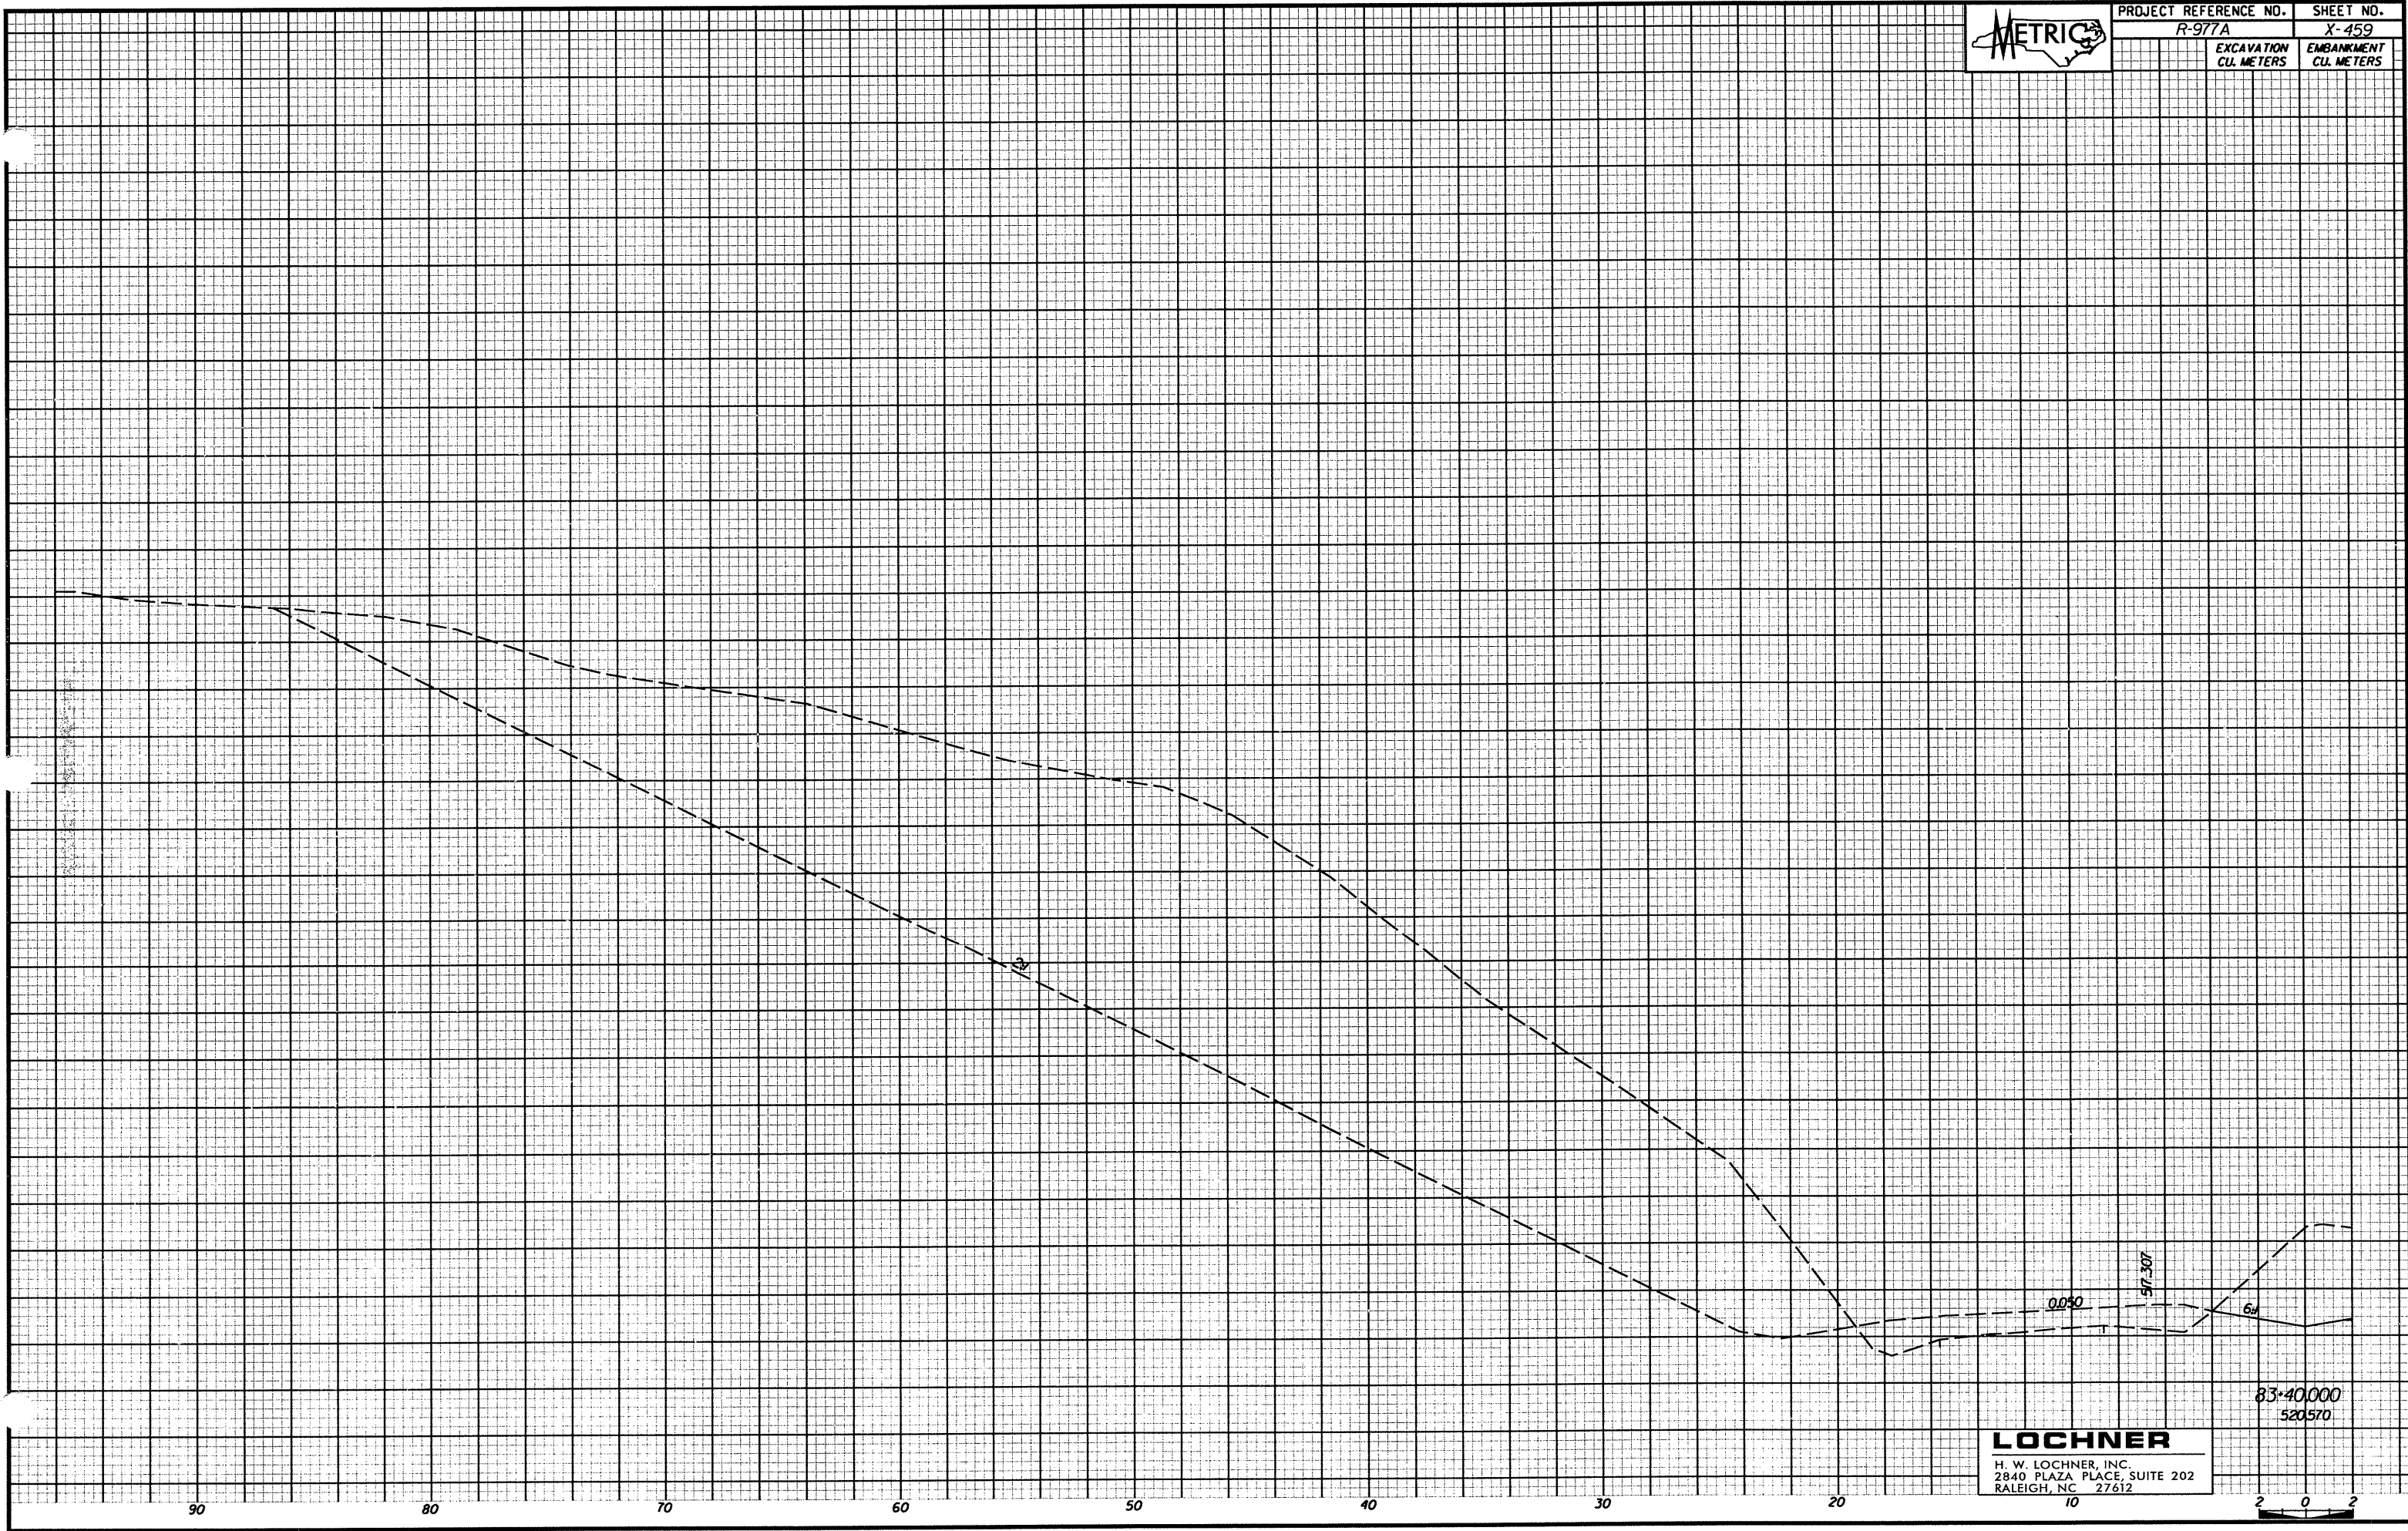

PROJECT REFERENCE NO.	SHEET NO.
R-977A	X-459
EXCAVATION CU. METERS	EMBANKMENT CU. METERS



90

80

70

60

50

40

30

20

10

2

0

2

LOCHNER

H. W. LOCHNER, INC.
2840 PLAZA PLACE, SUITE 202
RALEIGH, NC 27612

83:40,000
520570