


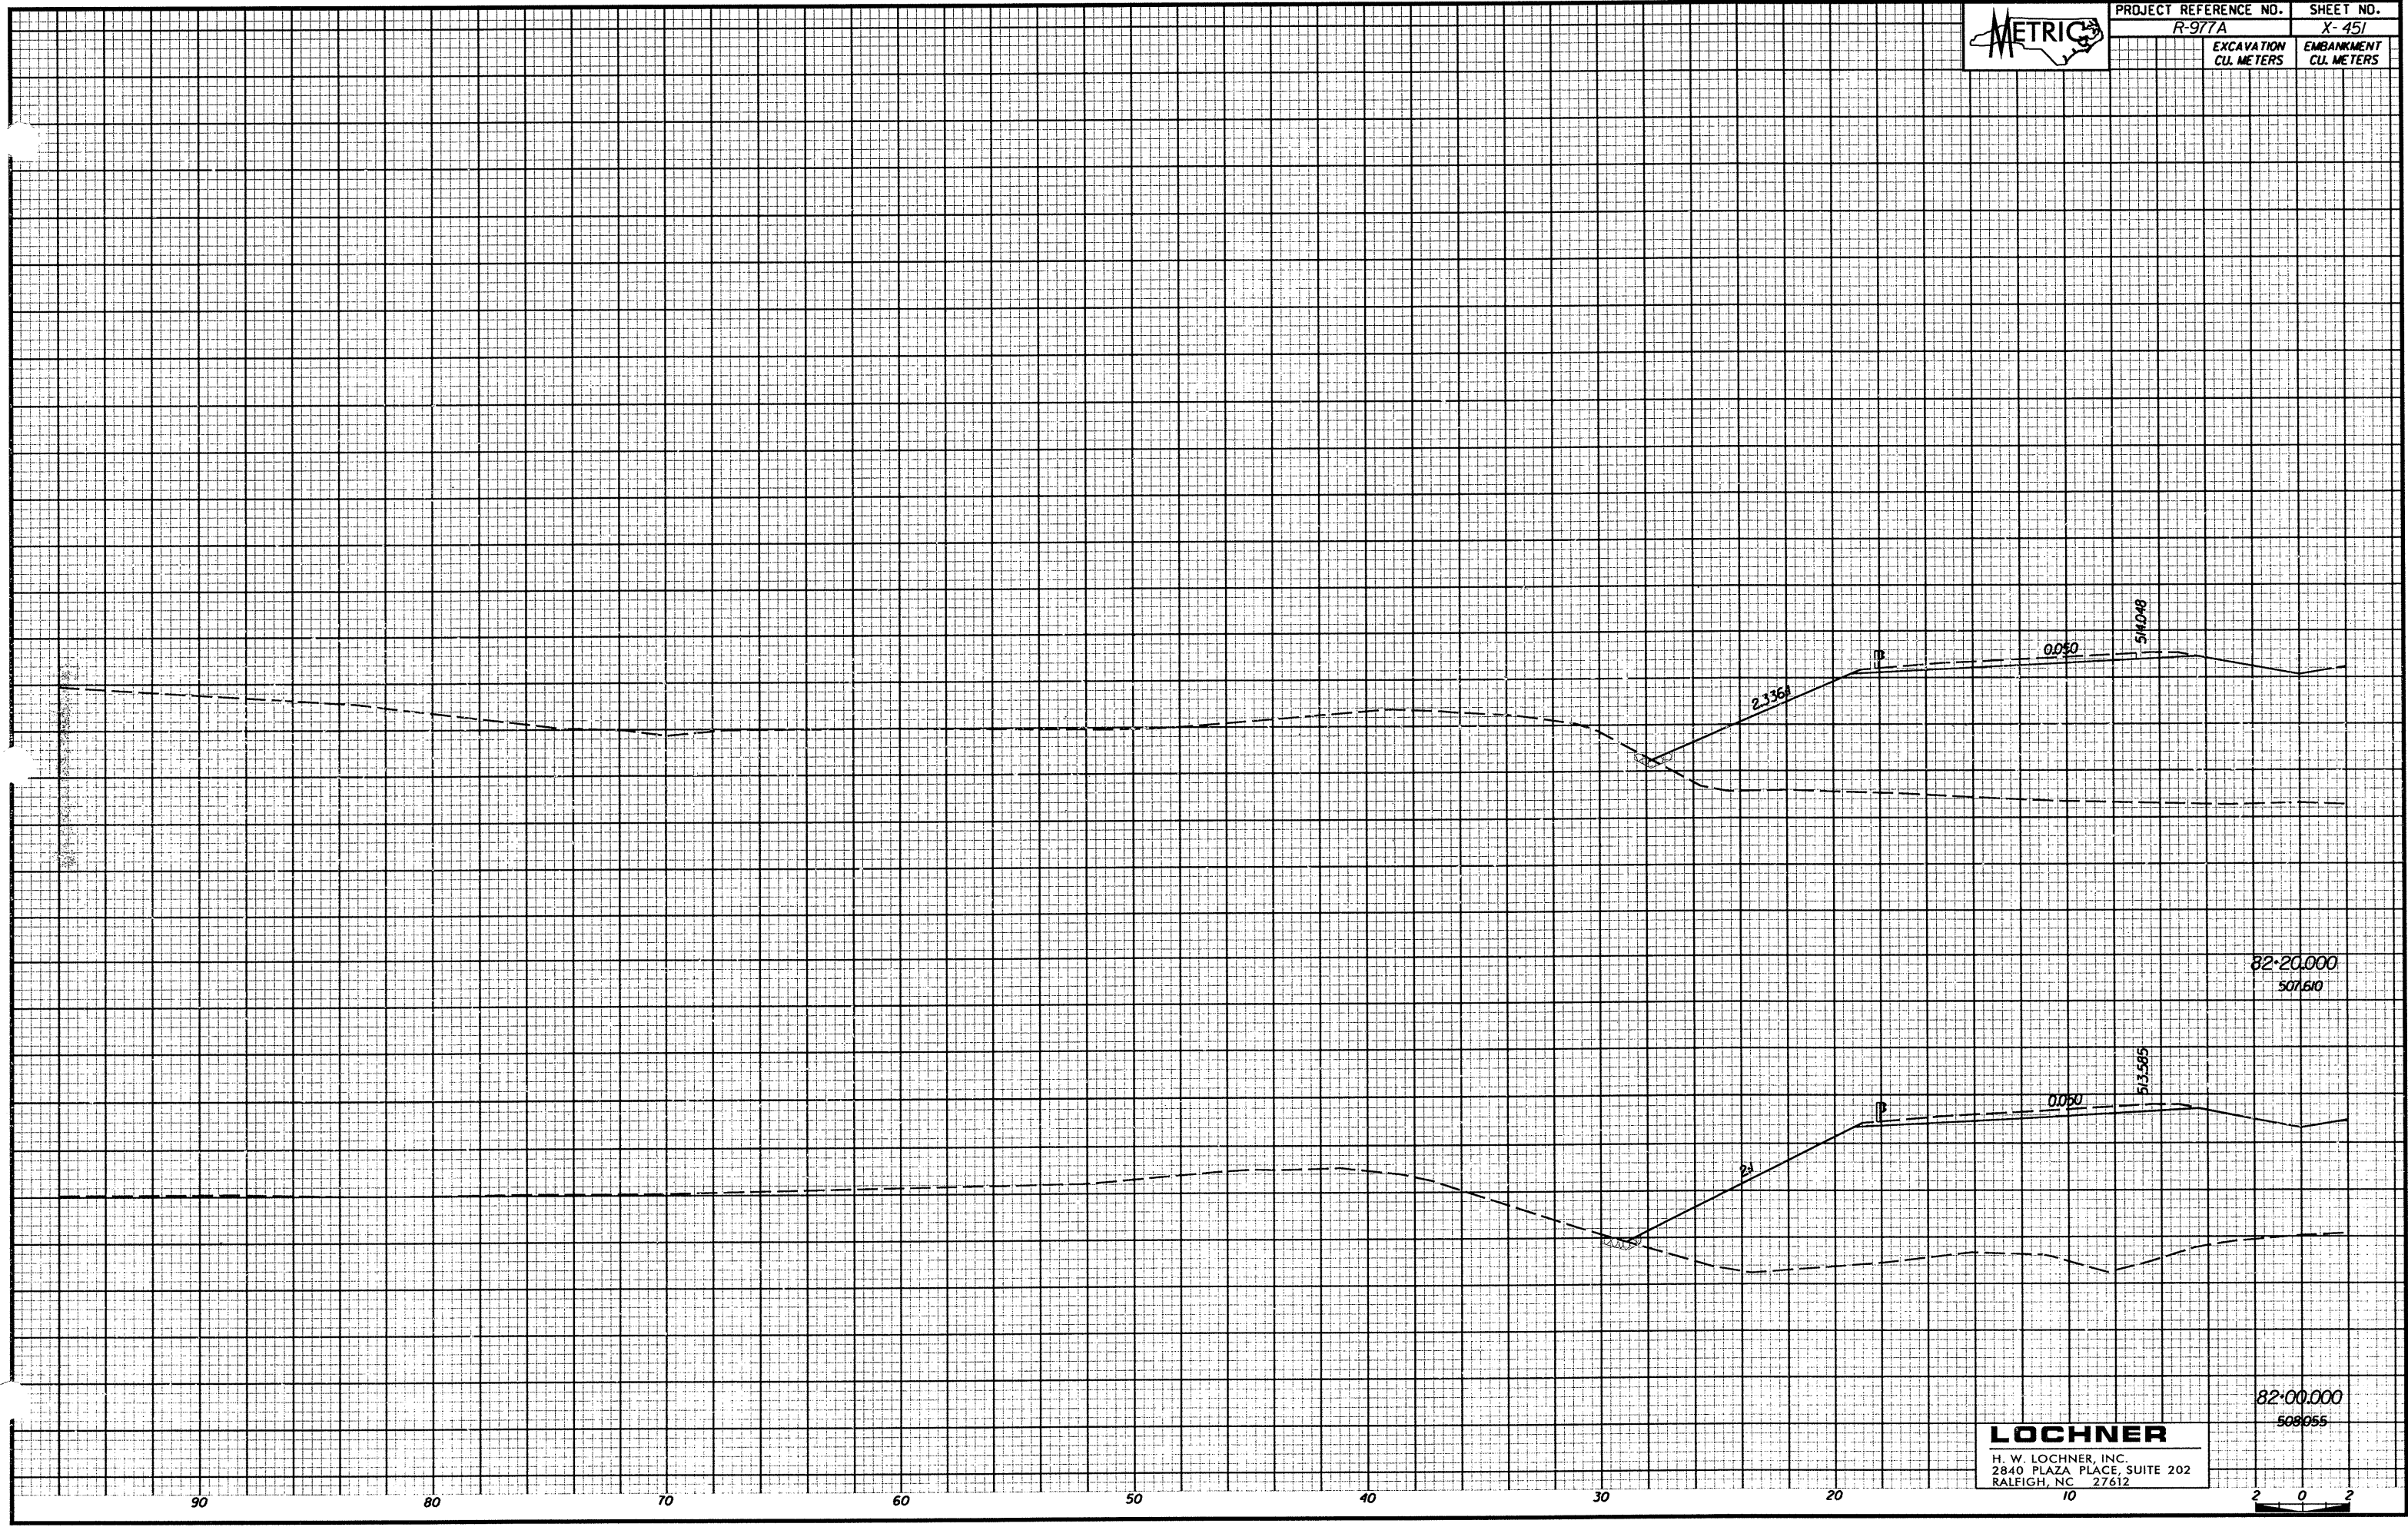

PROJECT REFERENCE NO. R-977A	SHEET NO. X-45I
EXCAVATION CU. METERS	EMBANKMENT CU. METERS



LOCHNER
H. W. LOCHNER, INC.
2840 PLAZA PLACE, SUITE 202
RALEIGH, NC 27612

82+00.000
508055

82+20.000
507610

90 80 70 60 50 40 30 20 10 2 0 2