




PROJECT REFERENCE NO. SHEET NO.

R-977A

X-433

EXCAVATION
CU. METERS

EMBANKMENT
CU. METERS

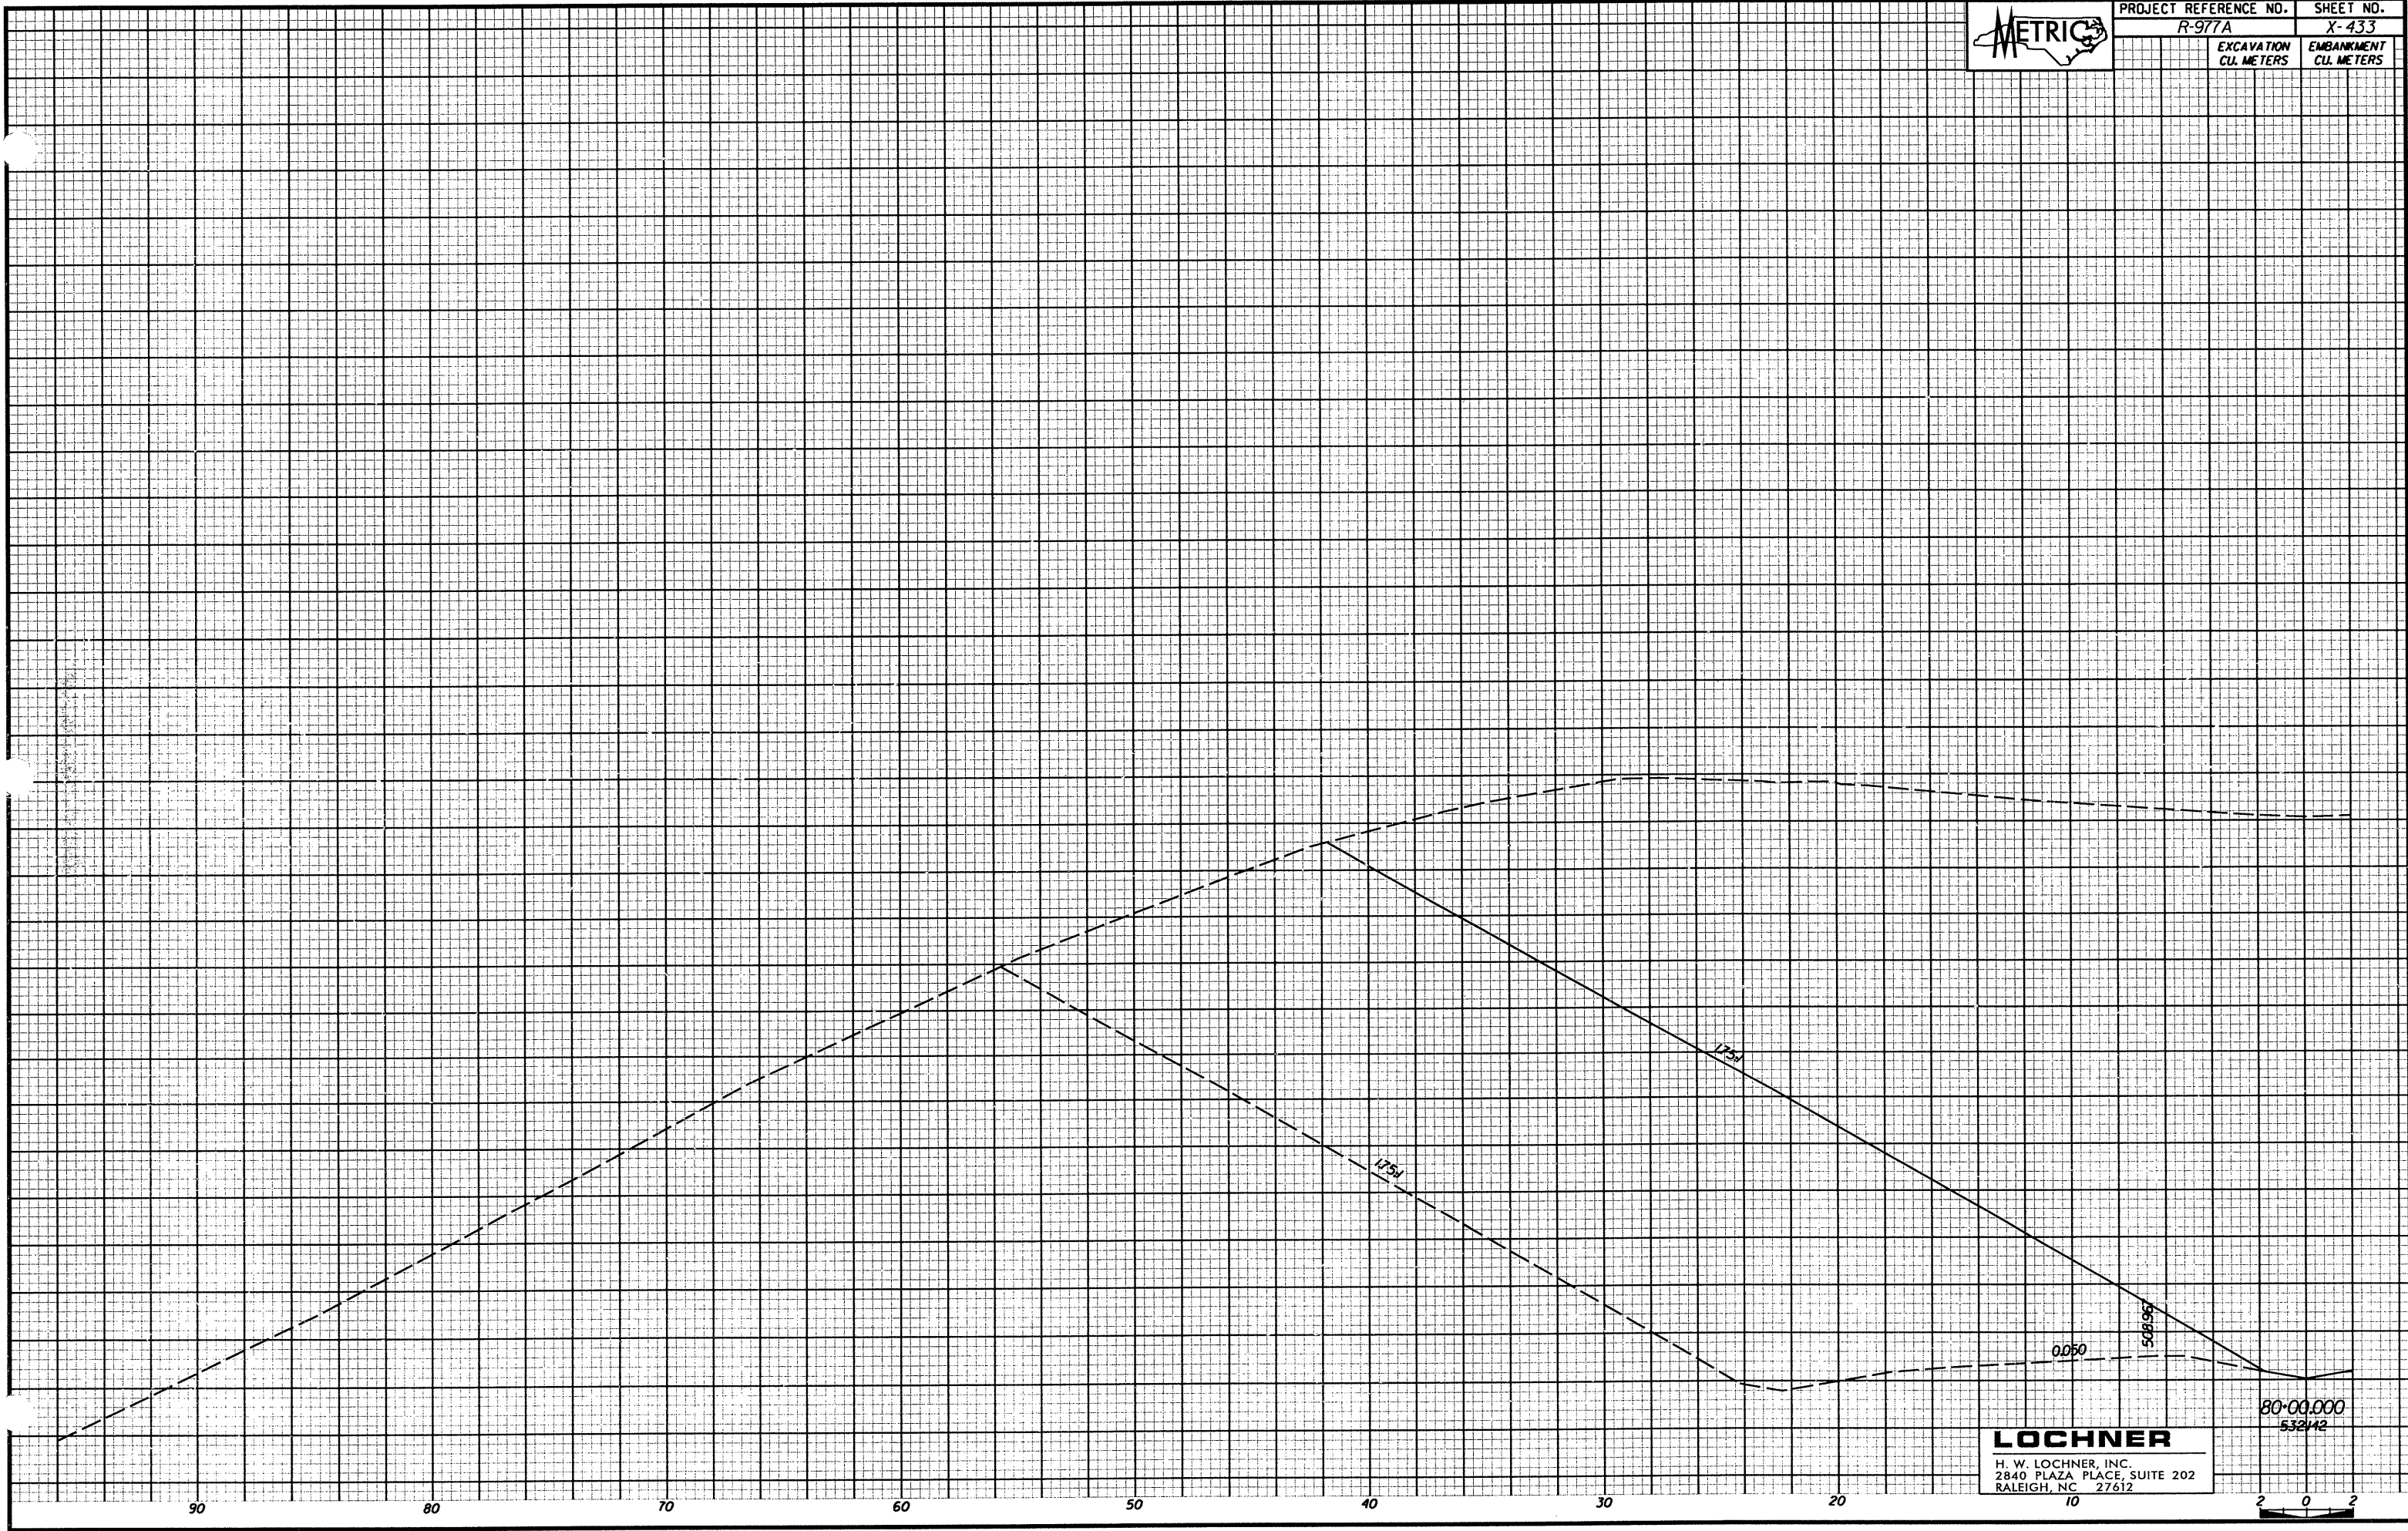

80+00.000
532.42

LOCHNER
H. W. LOCHNER, INC.
2840 PLAZA PLACE, SUITE 202
RALEIGH, NC 27612

