




PROJECT REFERENCE NO. SHEET NO.

R-977A

X-421

EXCAVATION
CU. METERS

EMBANKMENT
CU. METERS

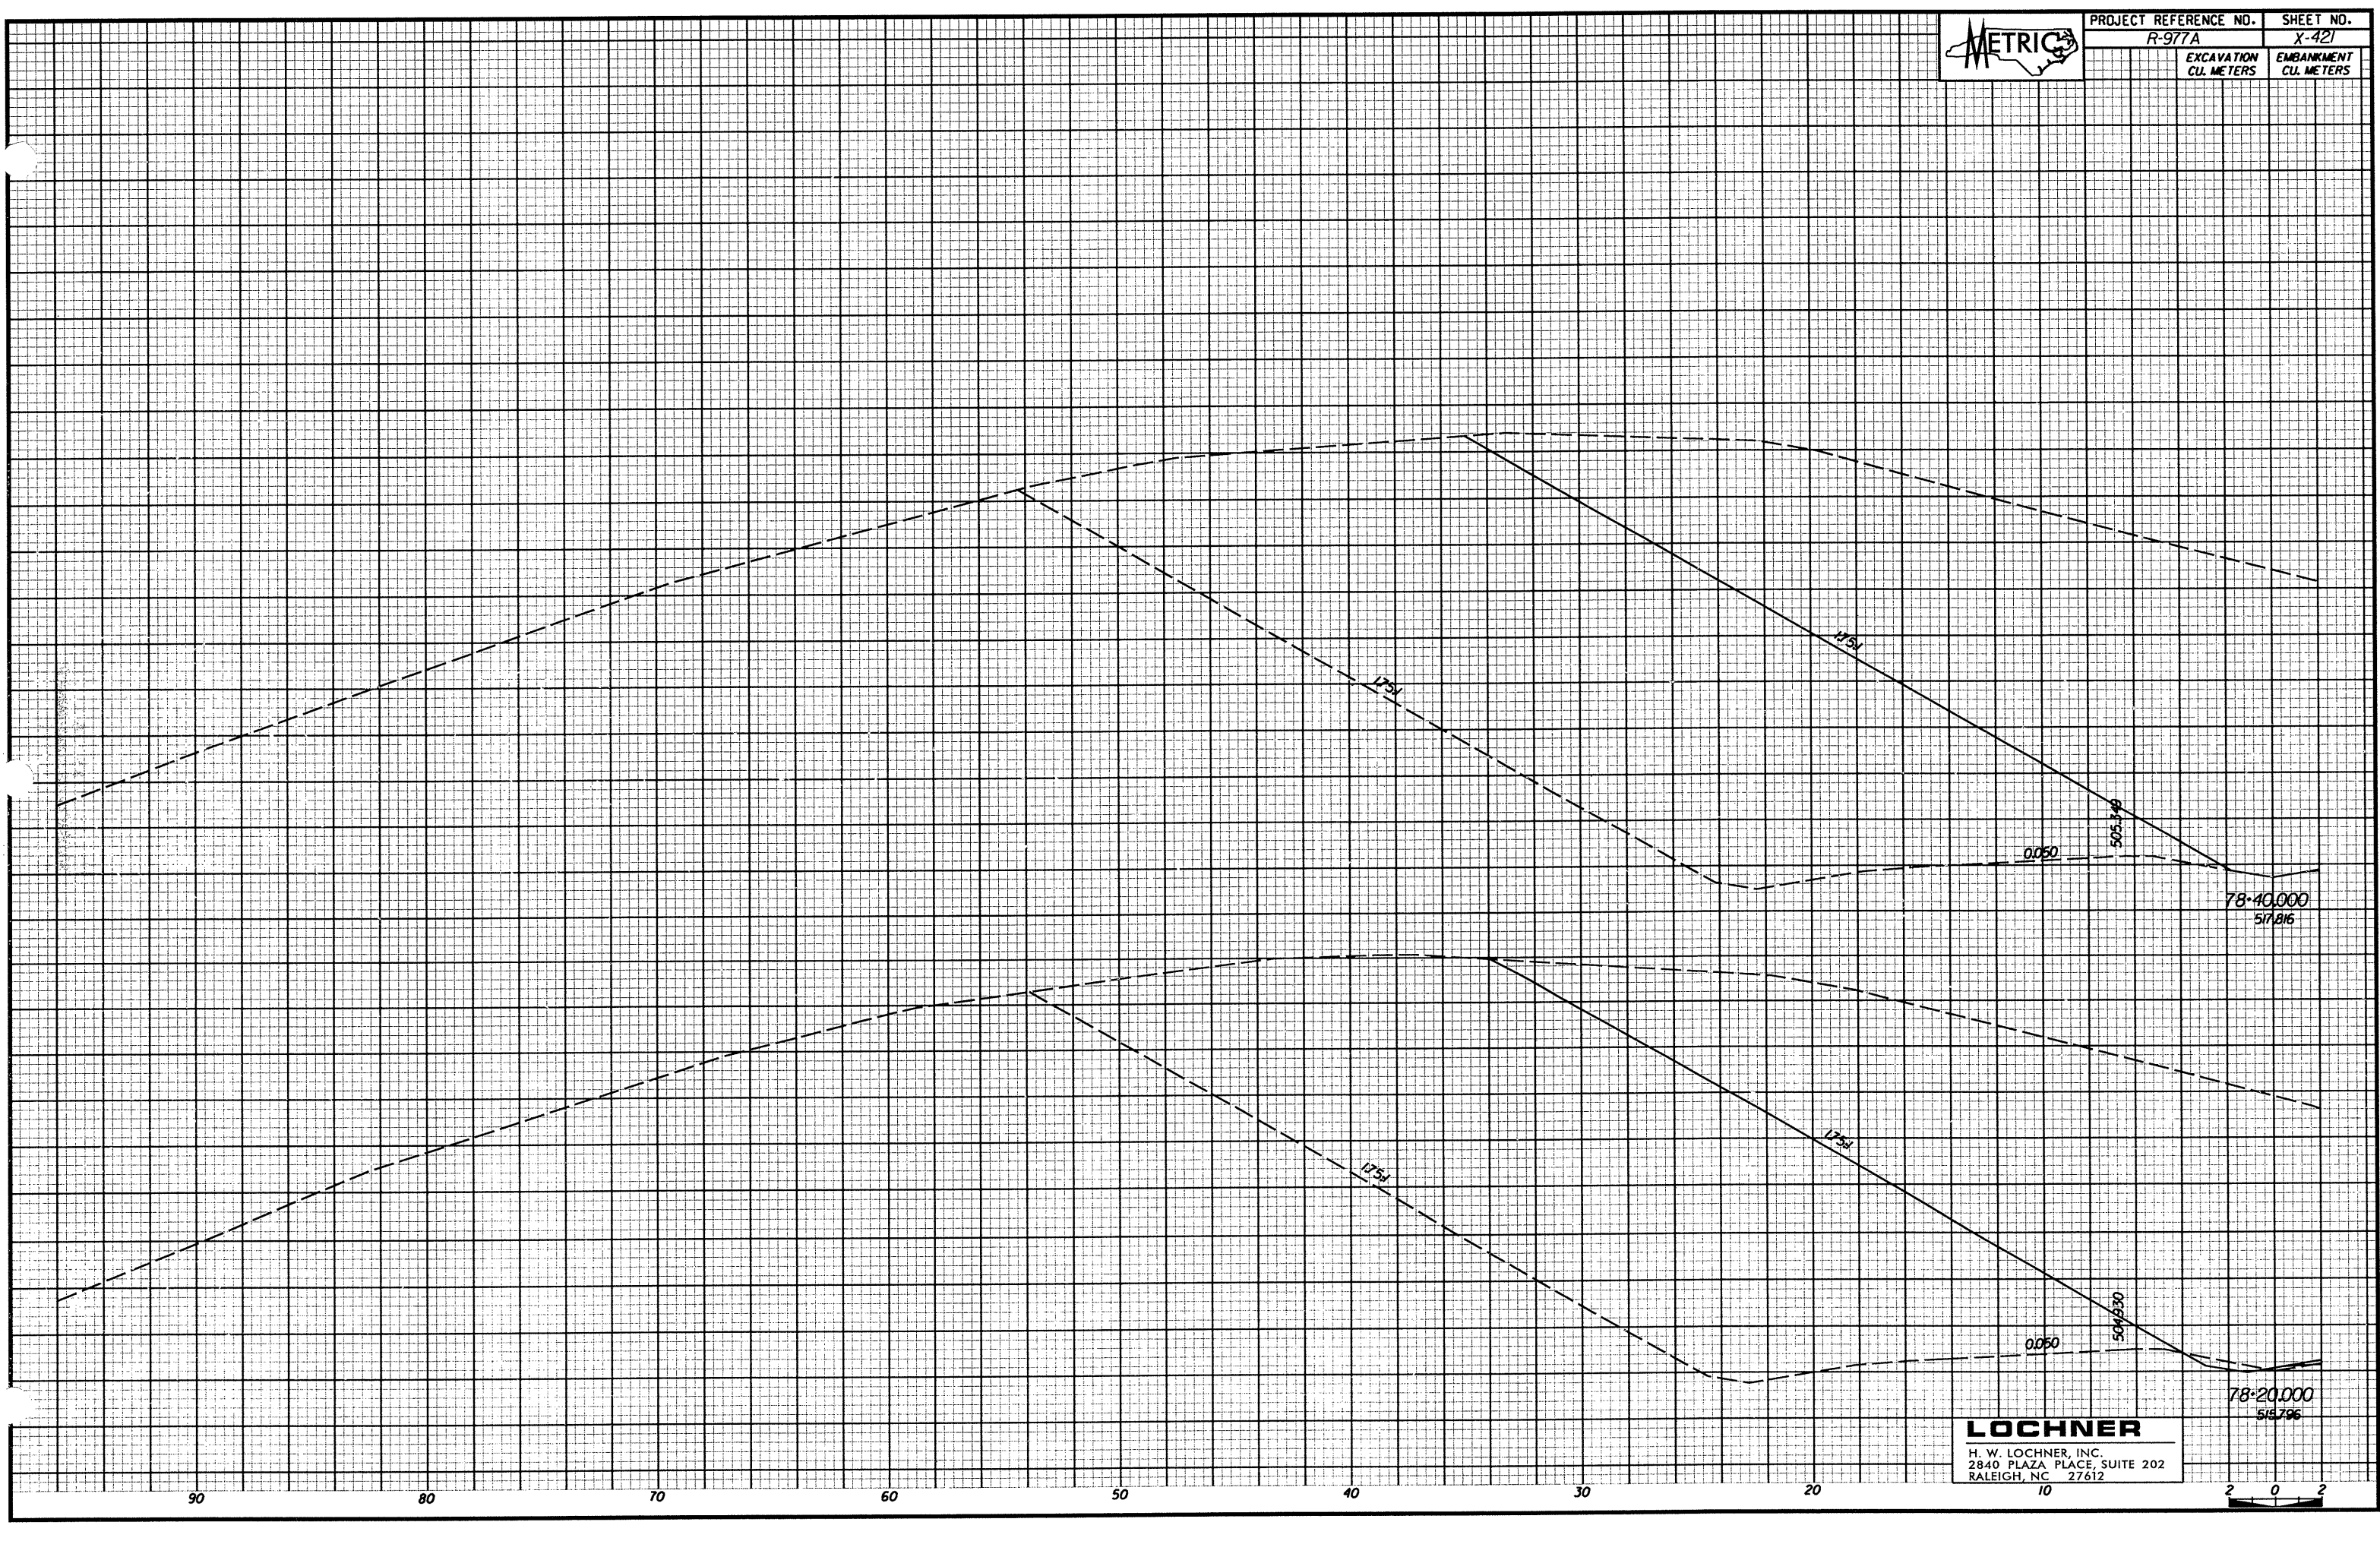

LOCHNER

H. W. LOCHNER, INC.
2840 PLAZA PLACE, SUITE 202
RALEIGH, NC 27612

78+20.000
515.796

78+40.000
517.816

90

80

70

60

50

40

30

20

10

2

0

2