


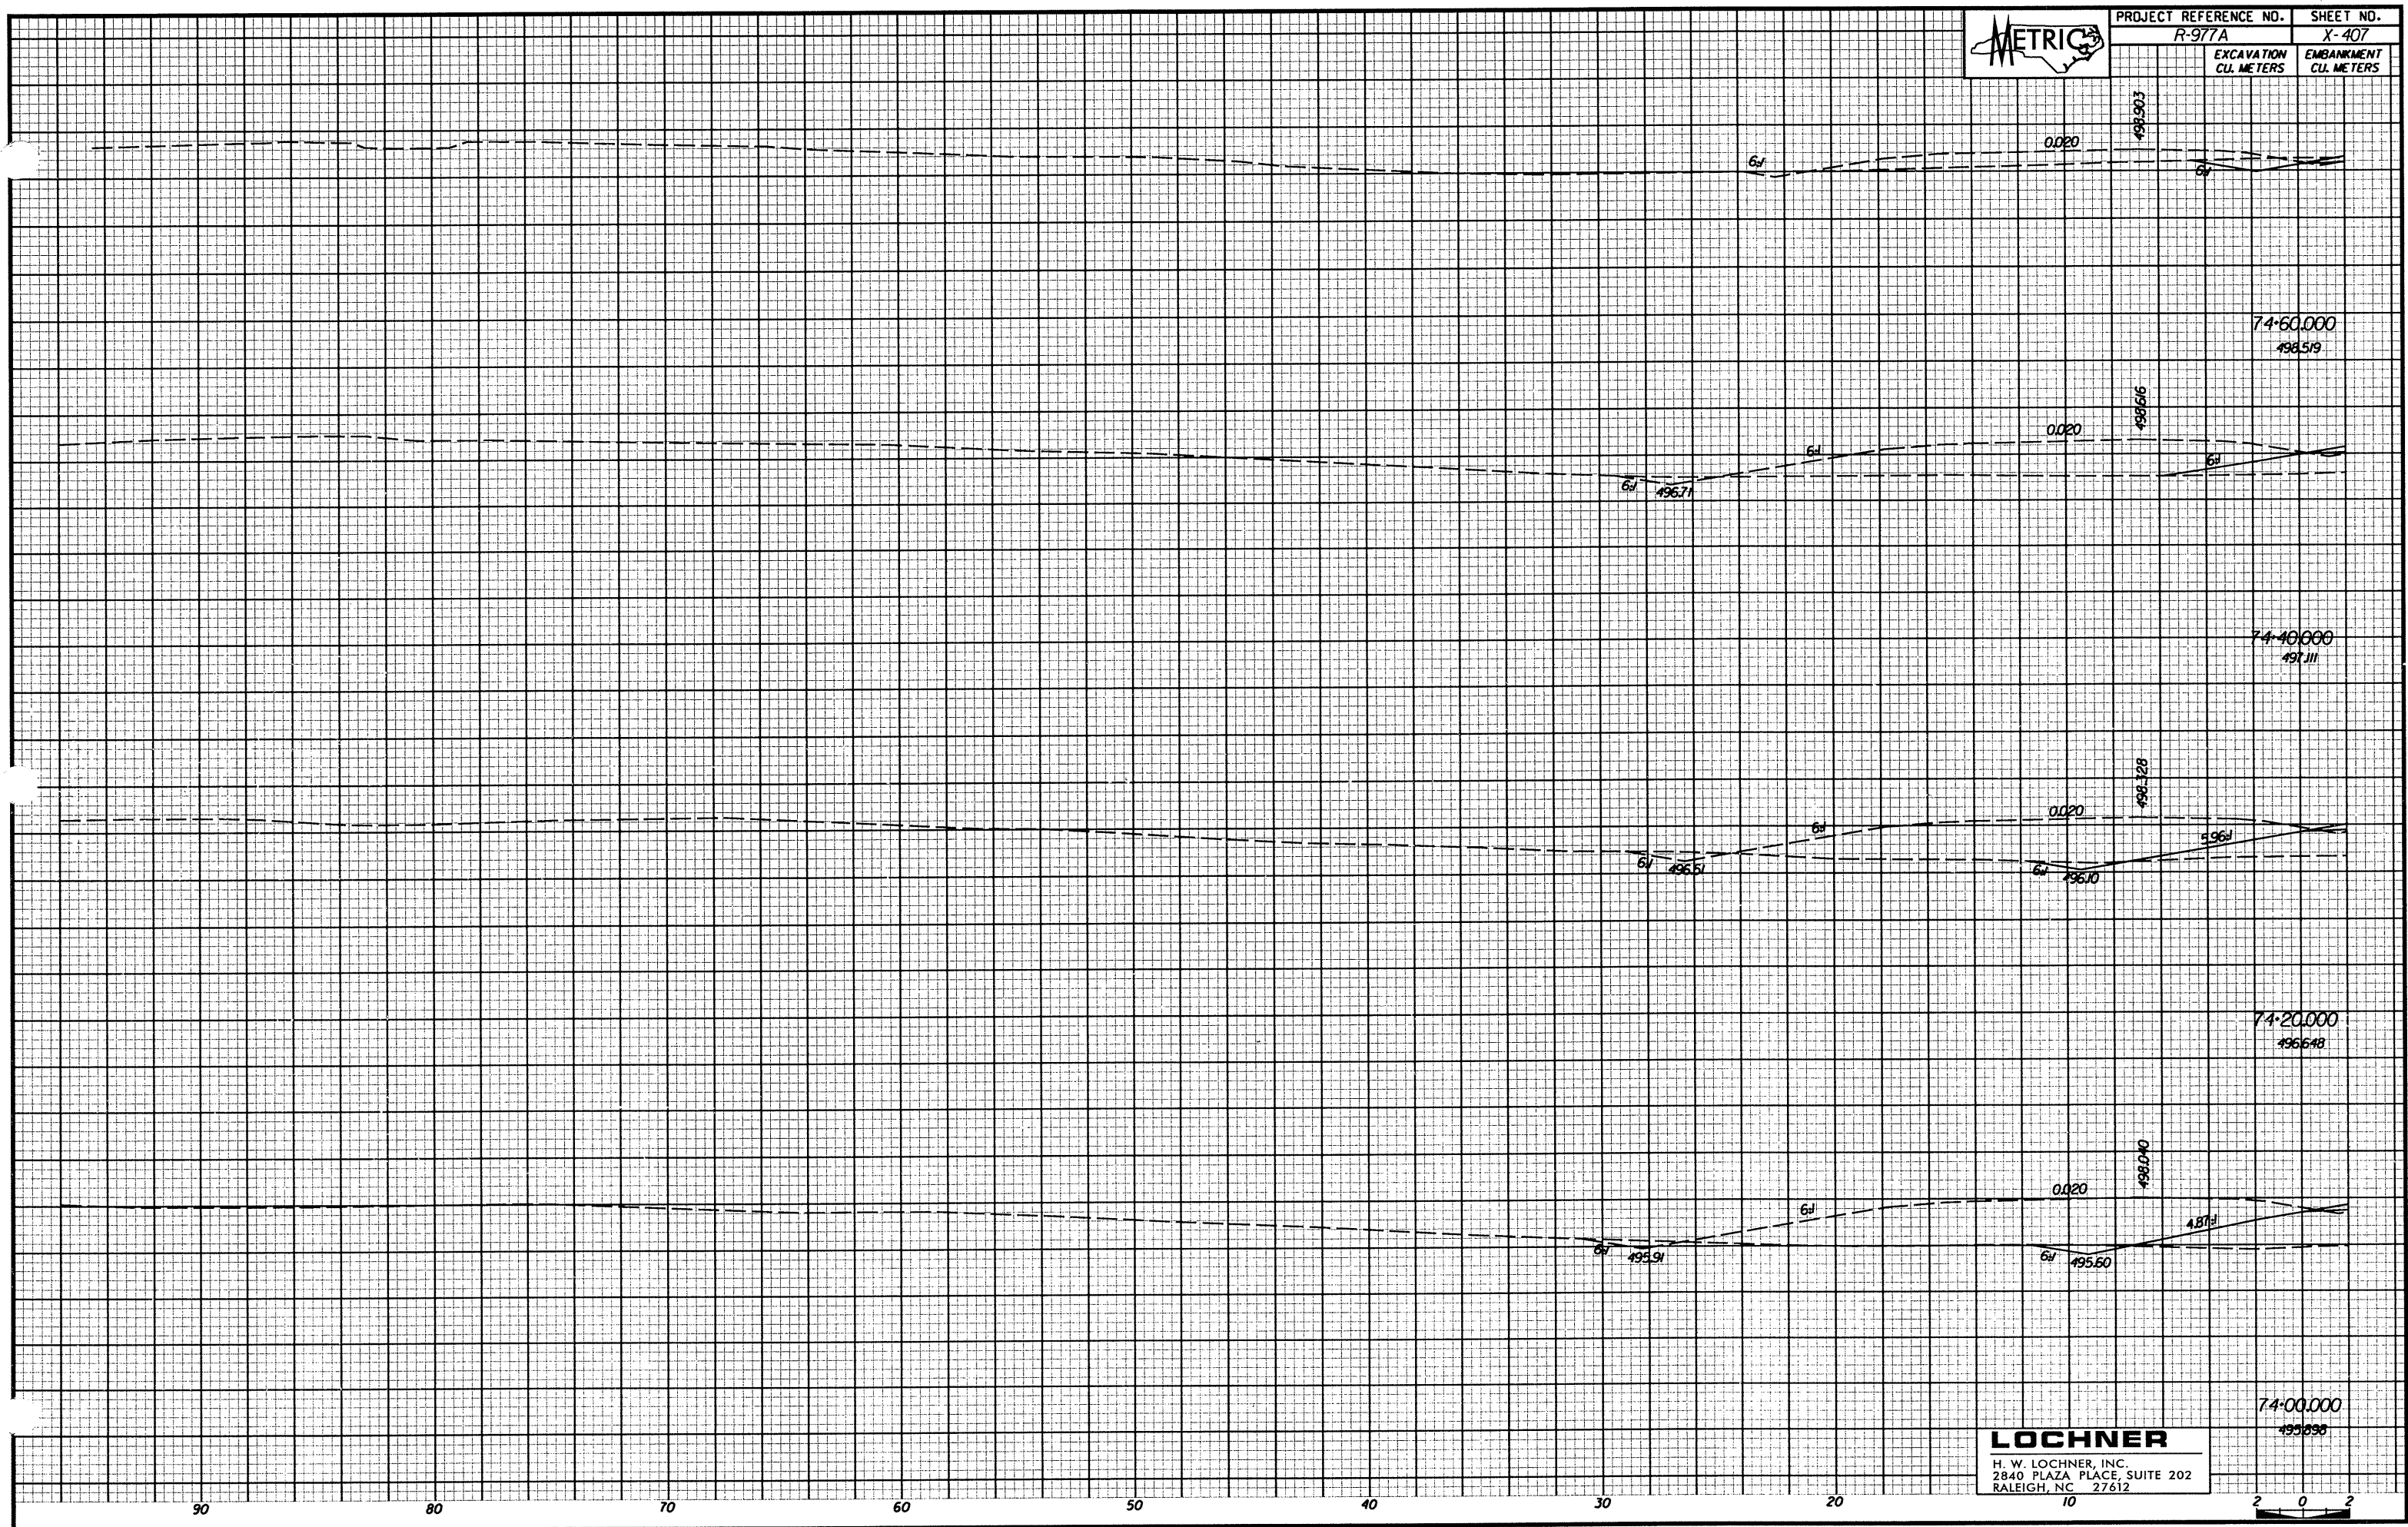

PROJECT REFERENCE NO. R-977A SHEET NO. X-407

EXCAVATION CU. METERS EMBANKMENT CU. METERS



**LOCHNER**  
H. W. LOCHNER, INC.  
2840 PLAZA PLACE, SUITE 202  
RALEIGH, NC 27612

