




PROJECT REFERENCE NO.	SHEET NO.
R-977A	X-399
EXCAVATION CU. METERS	EMBANKMENT CU. METERS

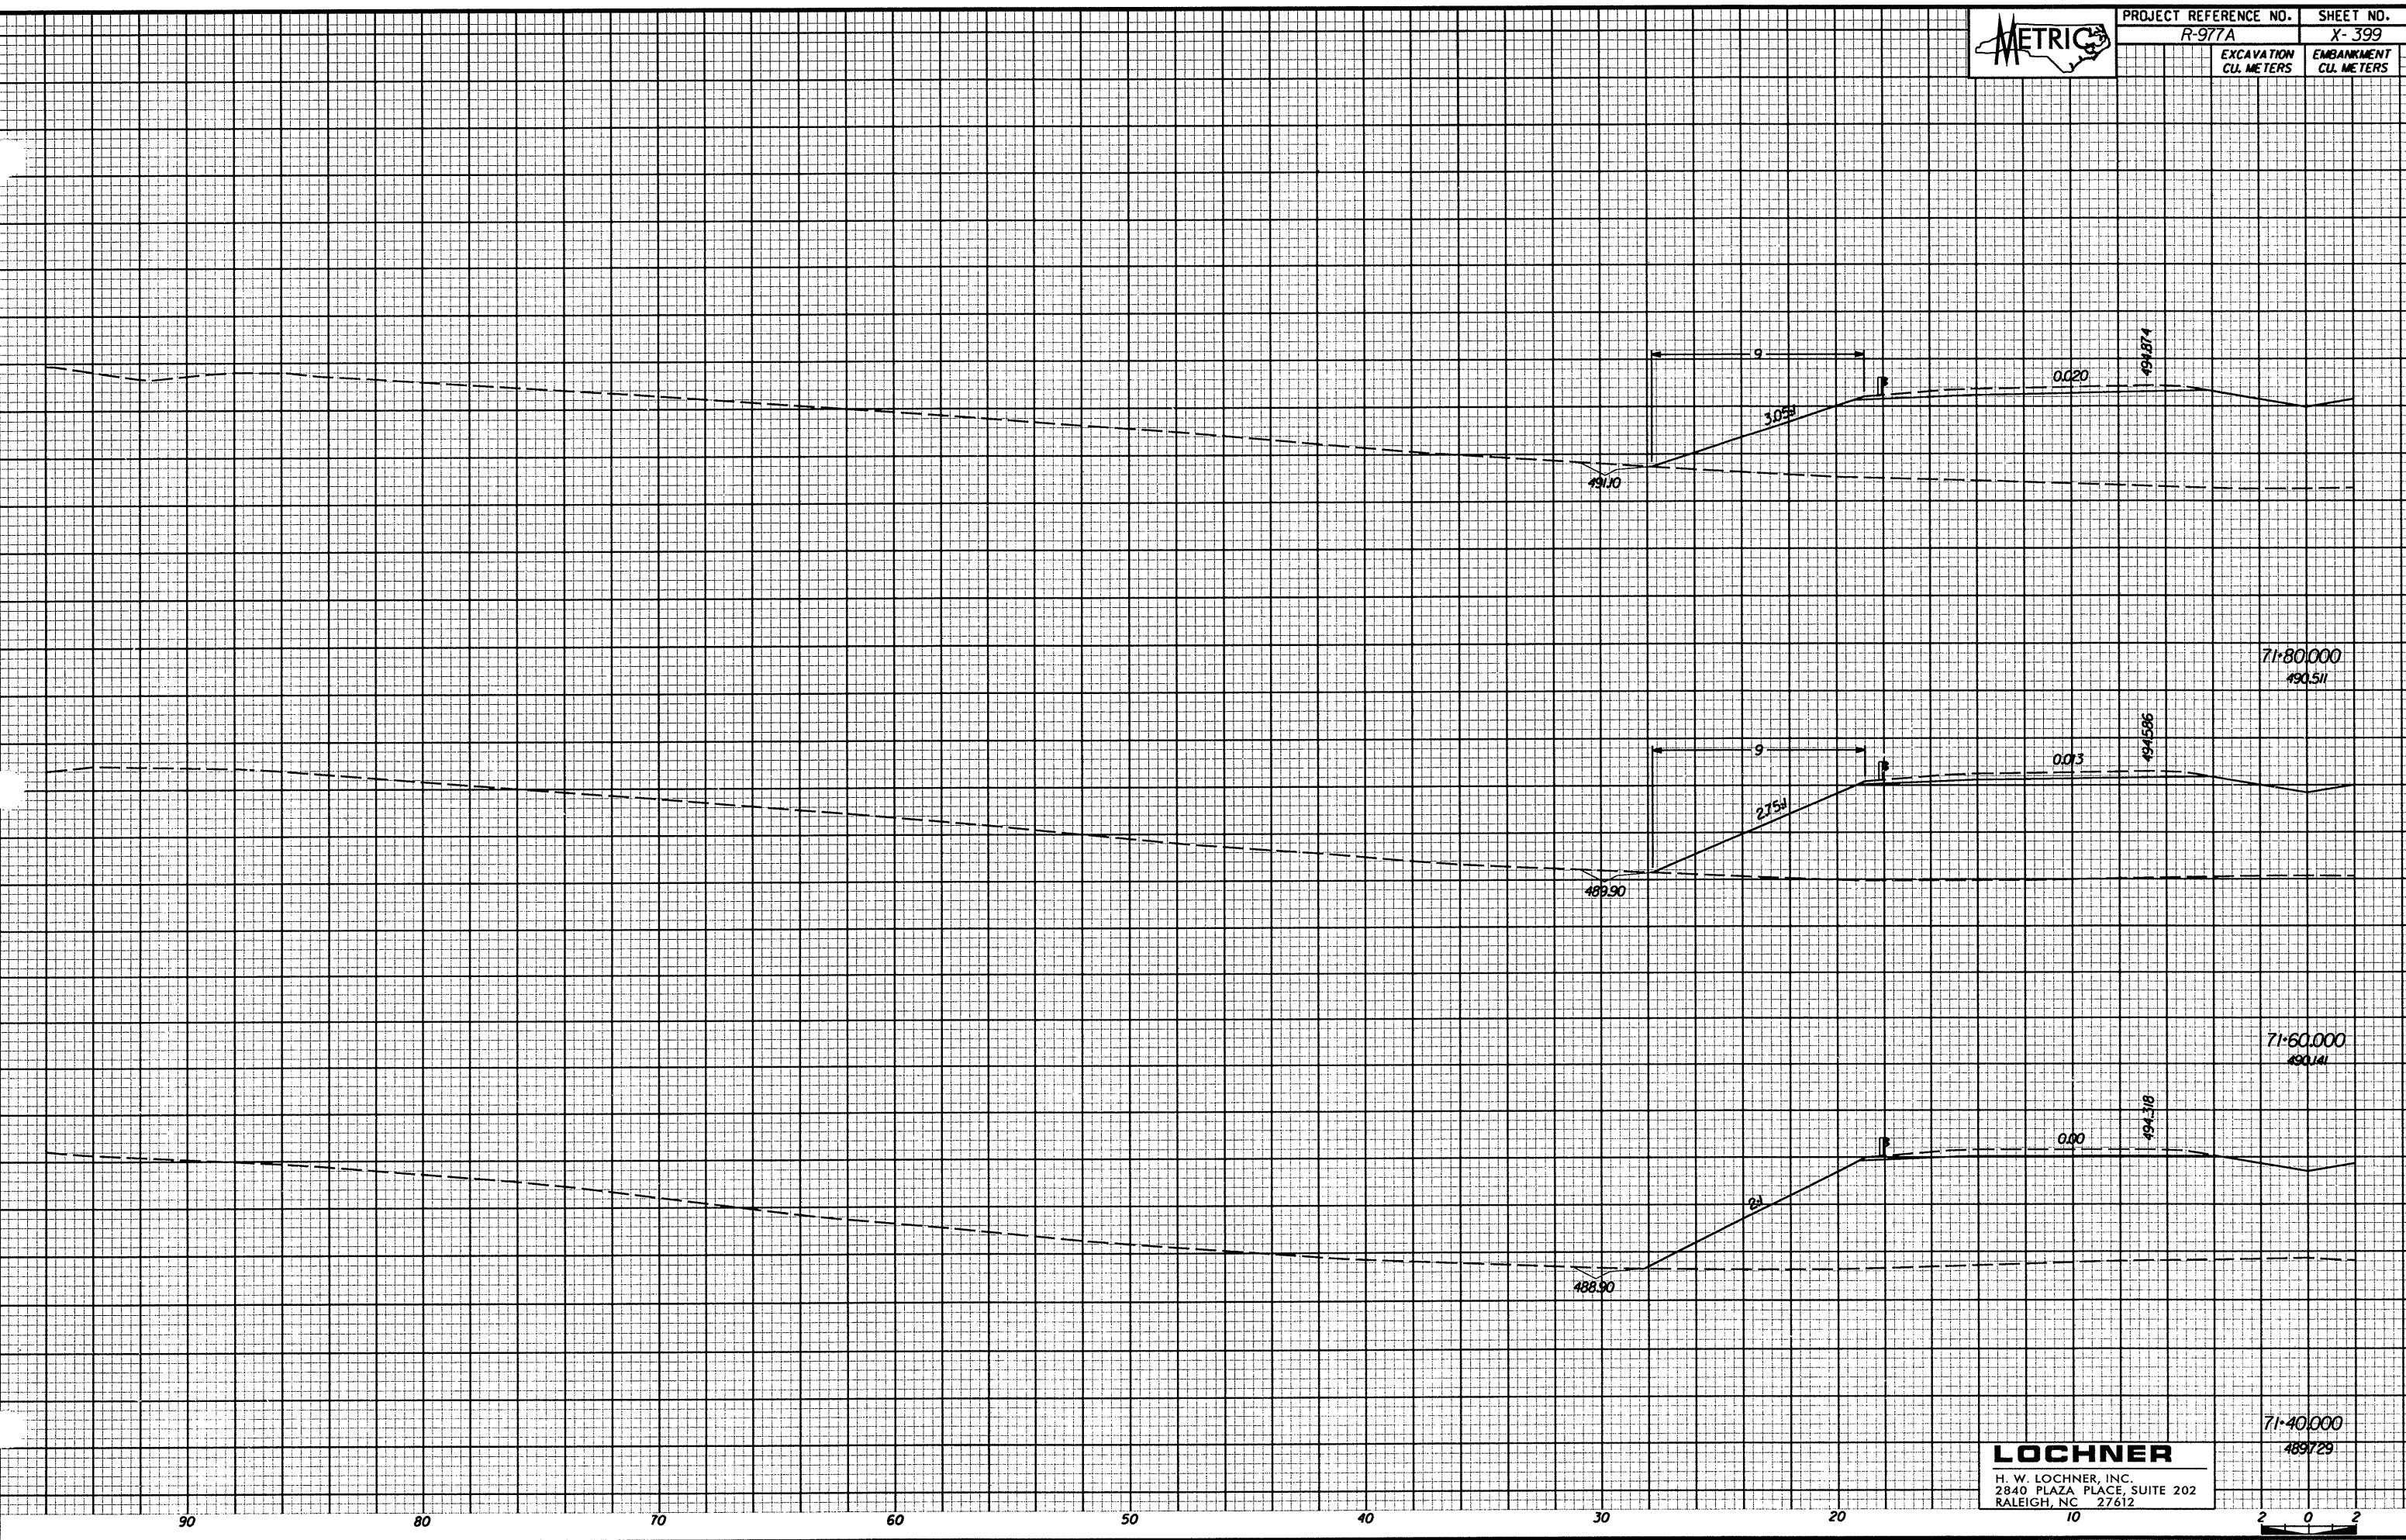

71+80.000
490.511

71+60.000
490.141

71+40.000
489.729

LOCHNER
H. W. LOCHNER, INC.
2840 PLAZA PLACE, SUITE 202
RALEIGH, NC 27612

