


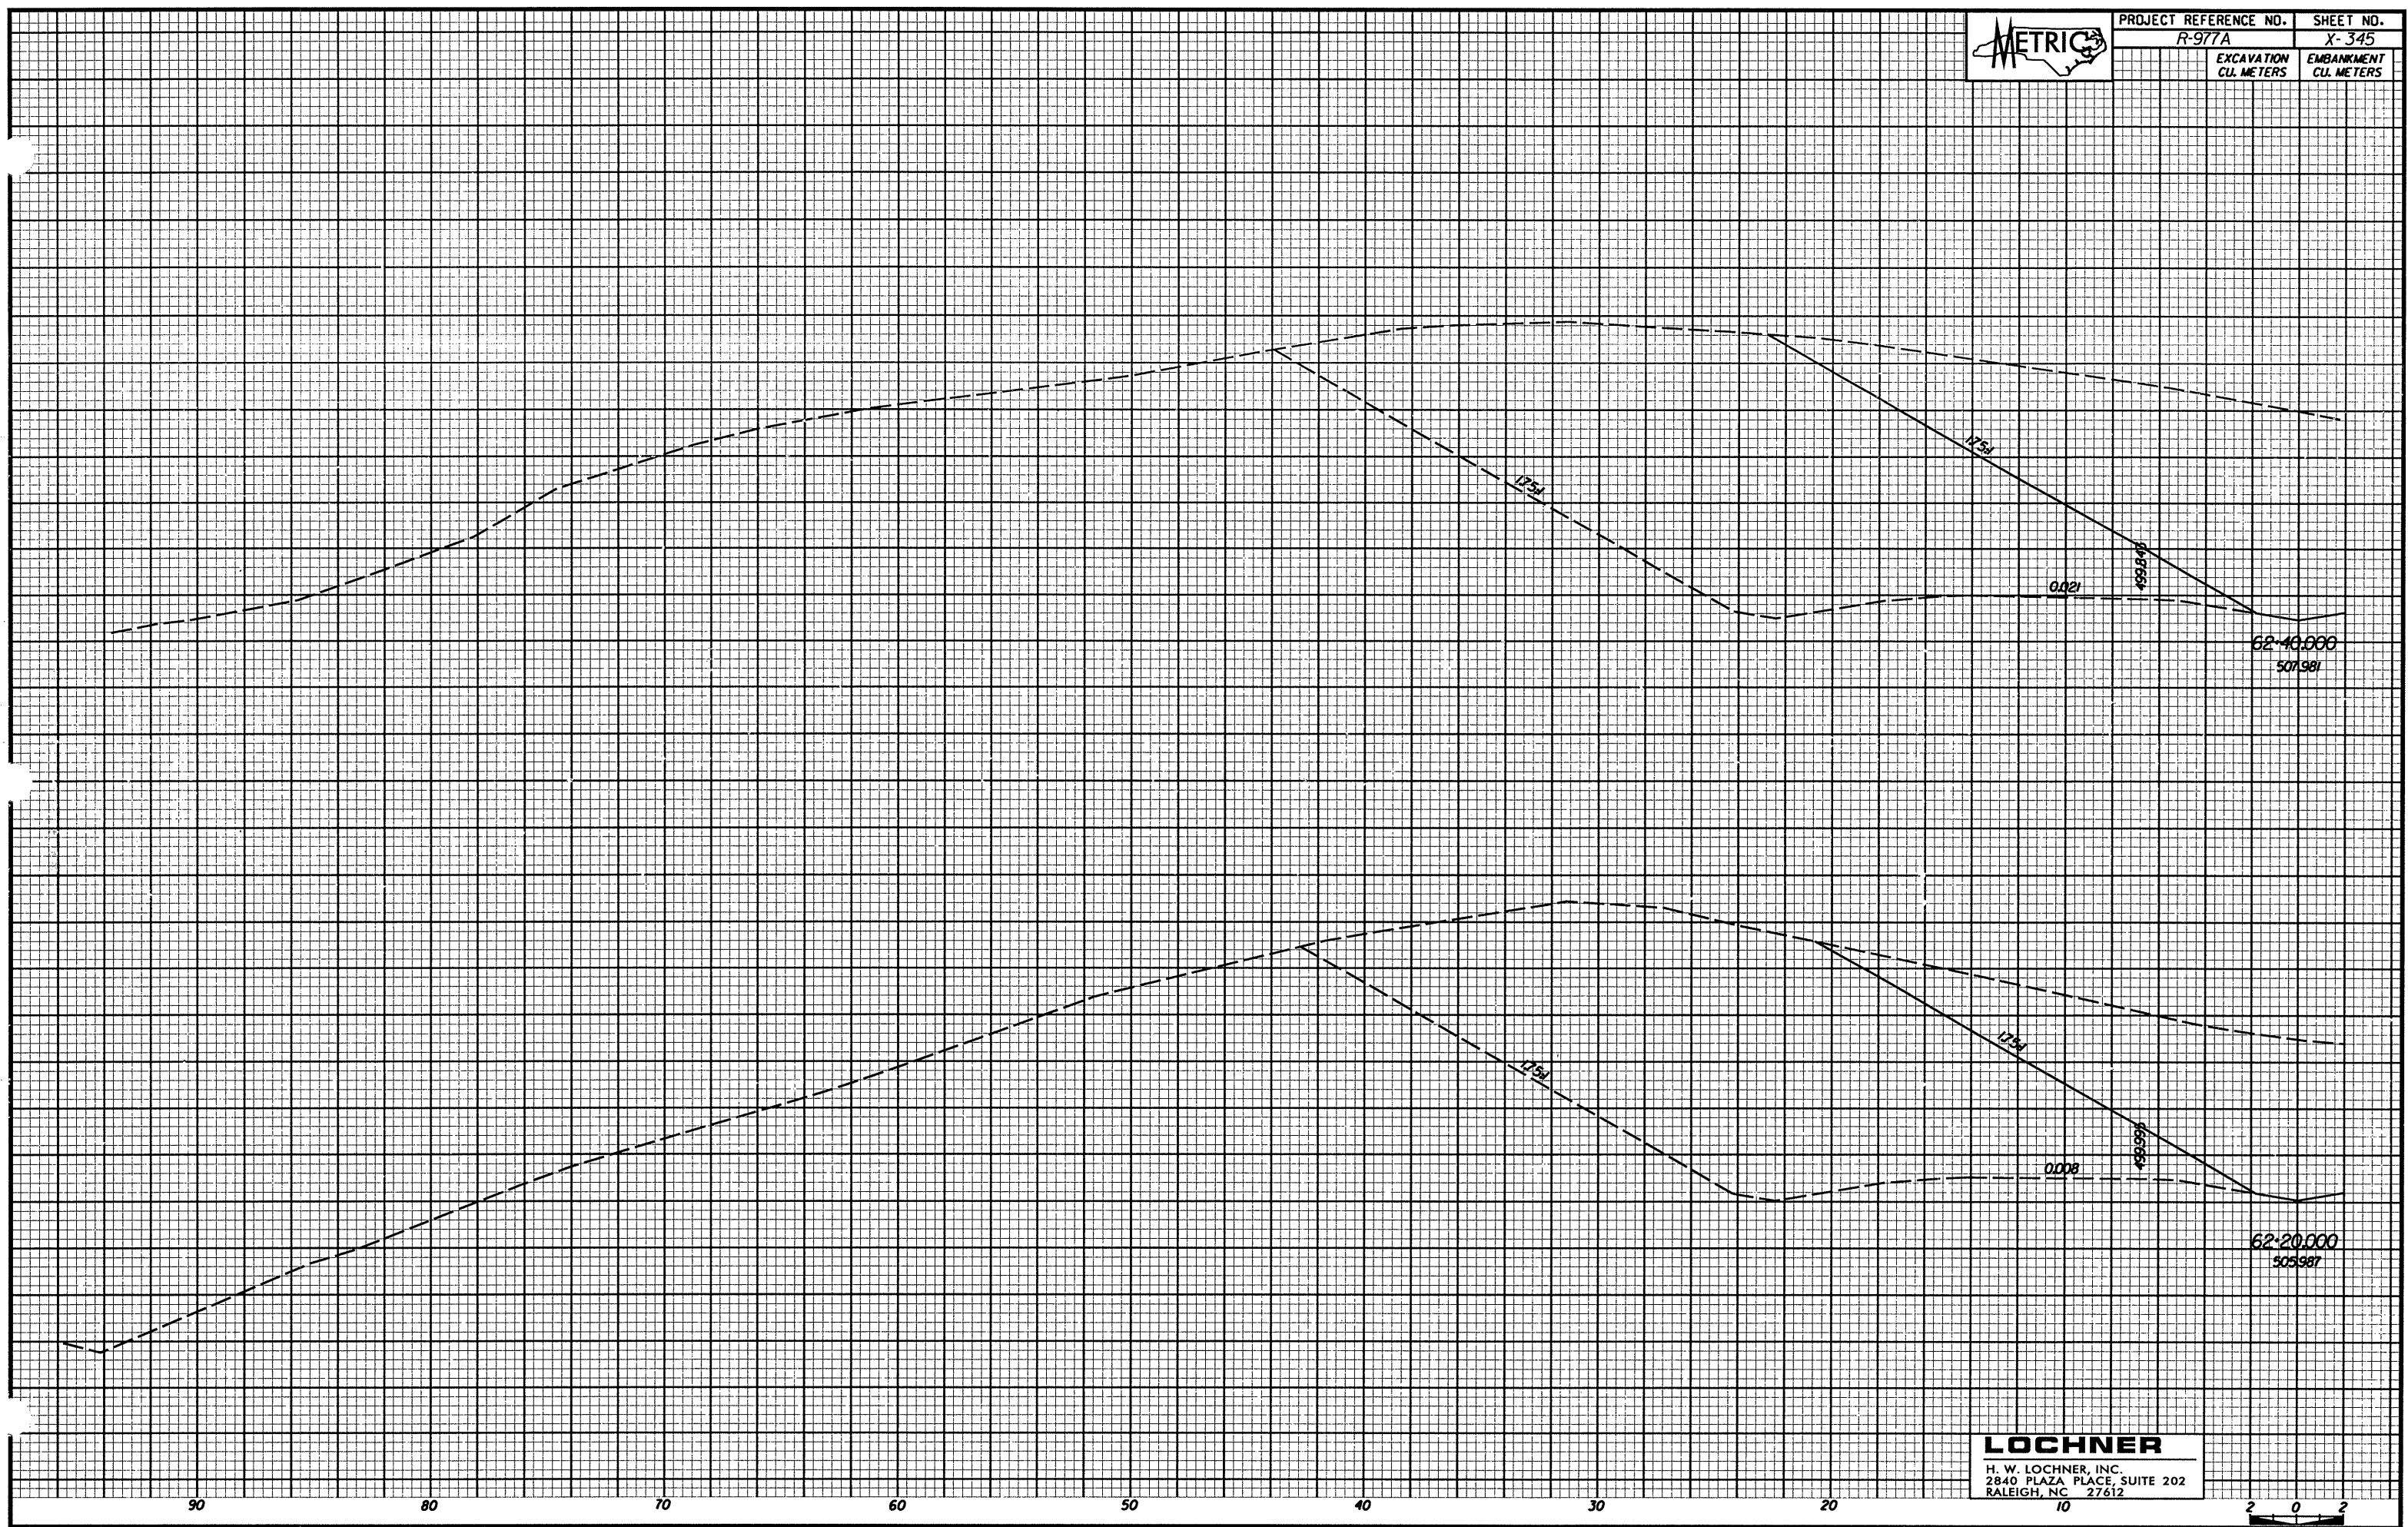

| | |
|--------------------------|--------------------------|
| PROJECT REFERENCE NO. | SHEET NO. |
| R-977A | X-345 |
| EXCAVATION CU. METERS | EMBANKMENT CU. METERS |



LOCHNER
H. W. LOCHNER, INC.
2840 PLAZA PLACE, SUITE 202
RALEIGH, NC 27612

