


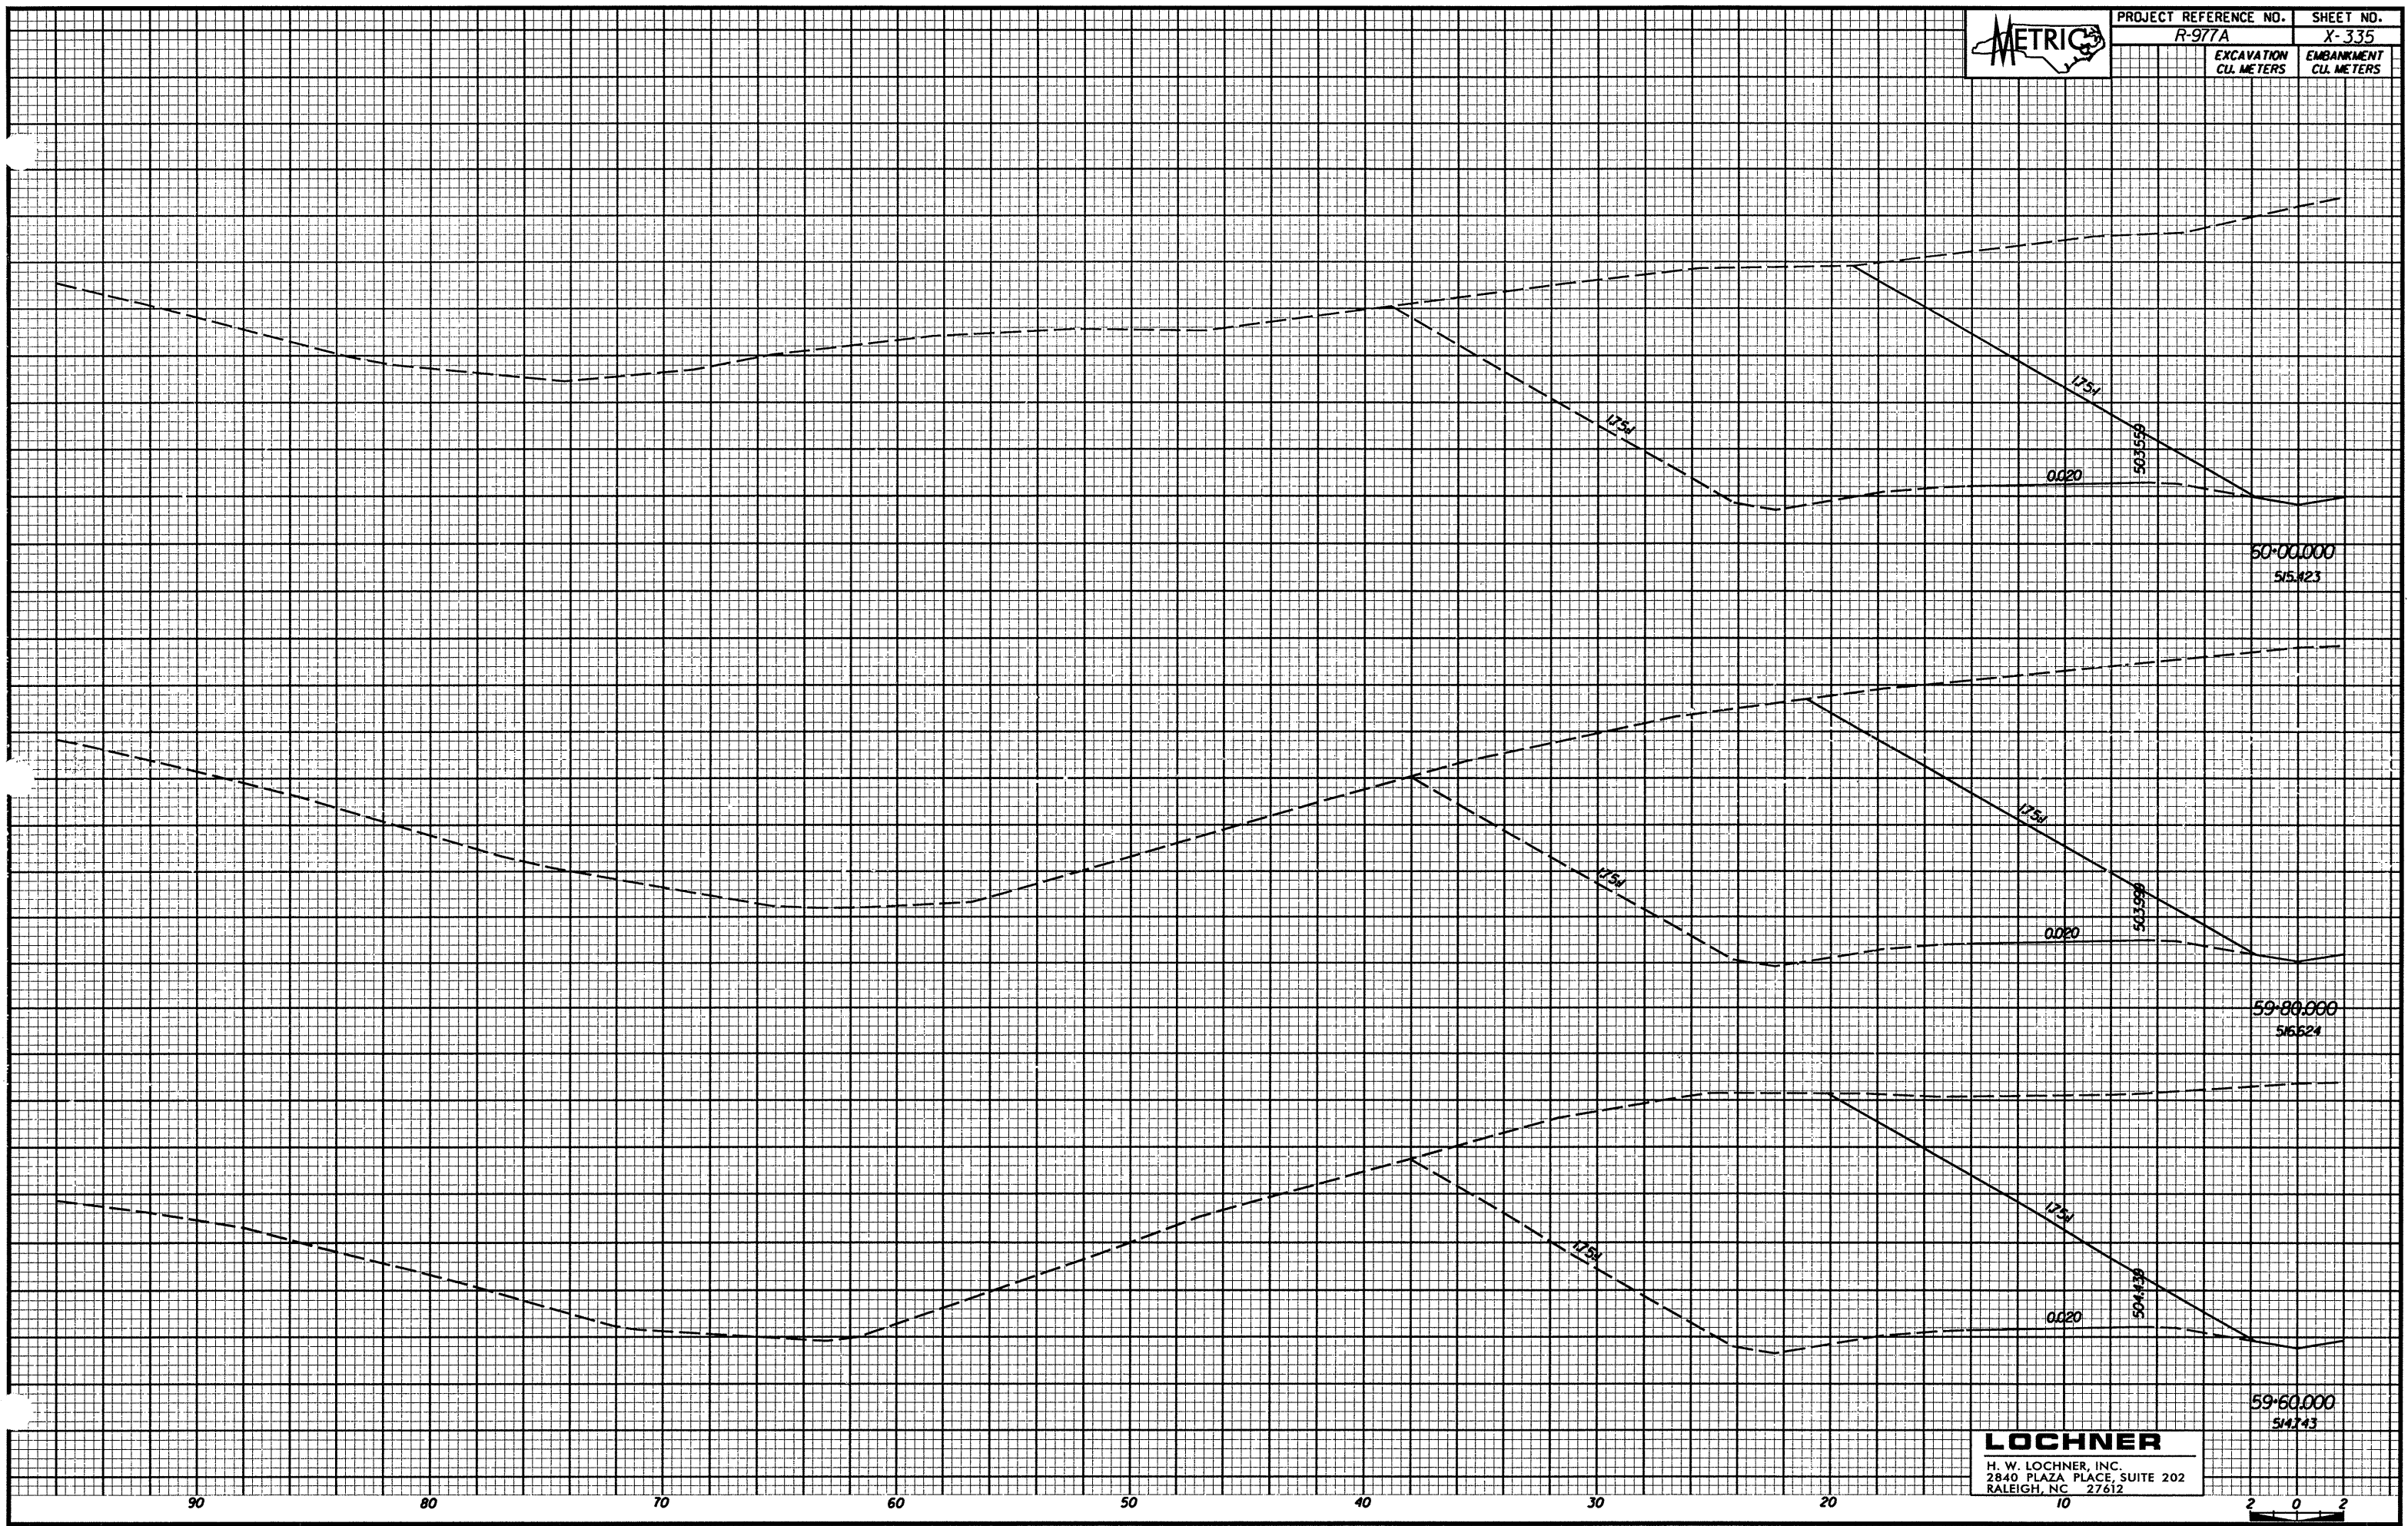

PROJECT REFERENCE NO. SHEET NO.

R-977A X-335

| | |
|--------------------------|--------------------------|
| EXCAVATION CU. METERS | EMBANKMENT CU. METERS |
|--------------------------|--------------------------|



90 80 70 60 50 40 30 20 10 2 0 2

LOCHNER
H. W. LOCHNER, INC.
2840 PLAZA PLACE, SUITE 202
RALEIGH, NC 27612