




PROJECT REFERENCE NO. SHEET NO.

R-977A X-333

EXCAVATION CU. METERS EMBANKMENT CU. METERS

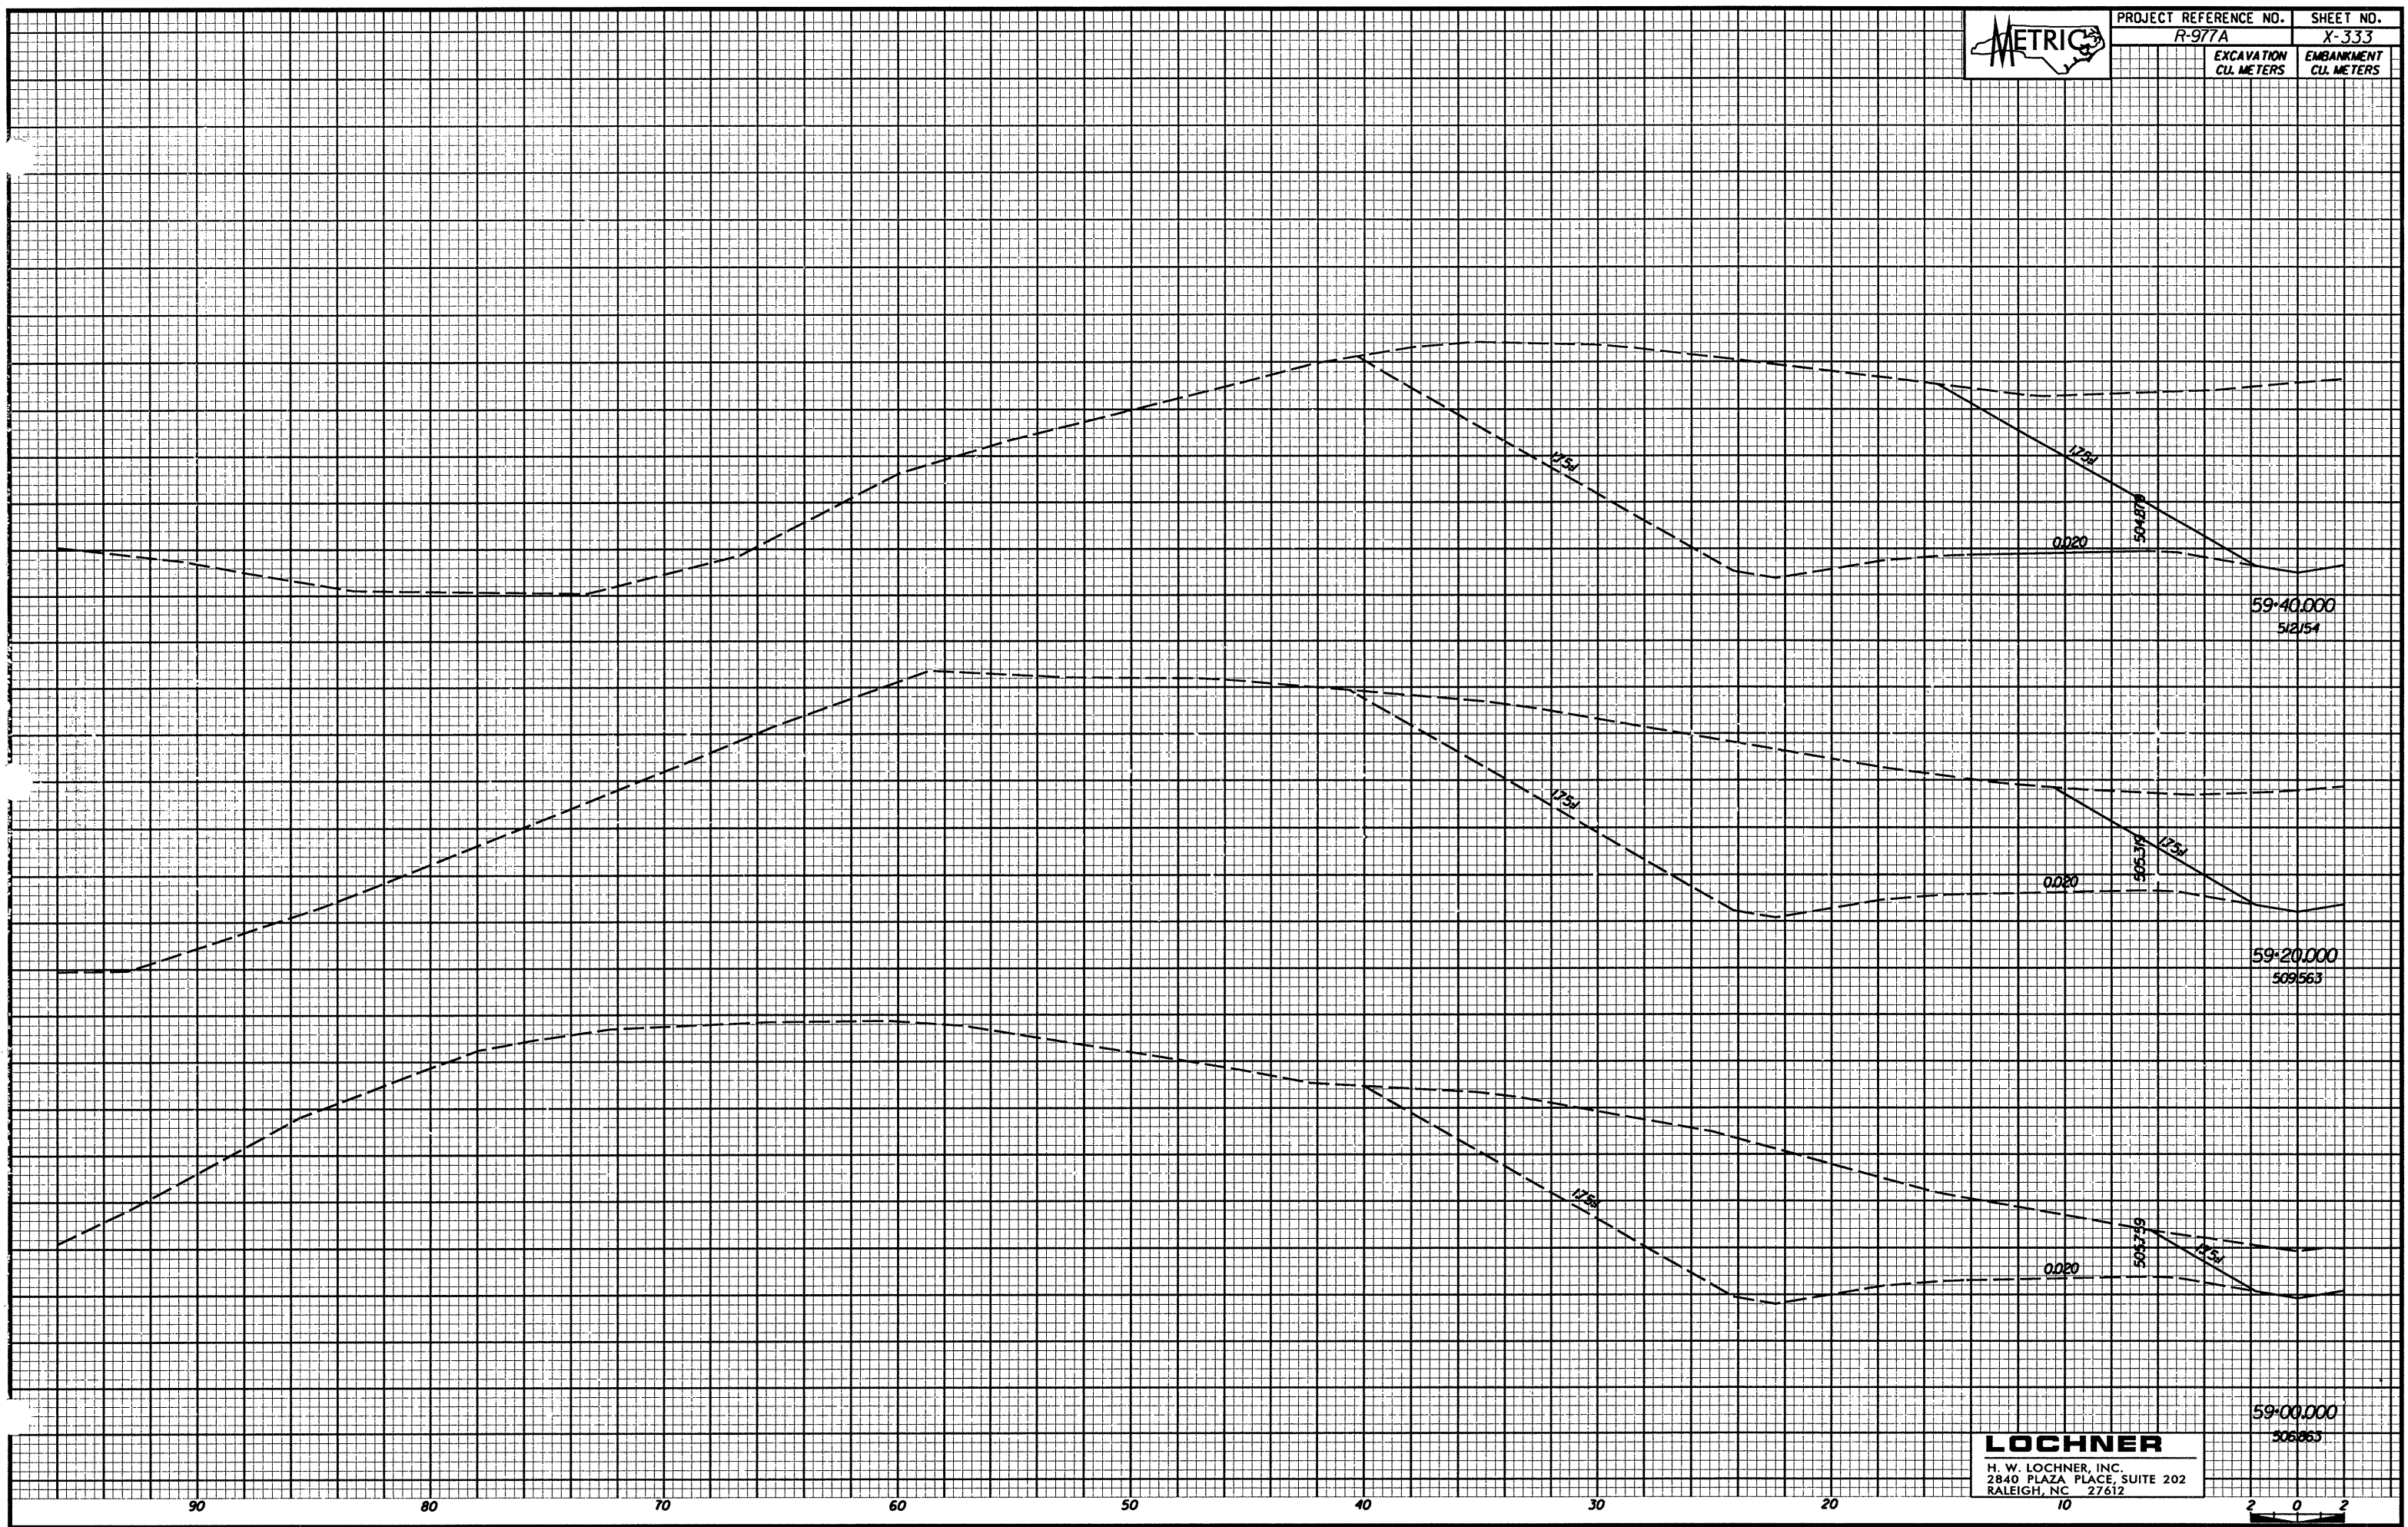

90 80 70 60 50 40 30 20 10 2 0 2

**LOCHNER**  
H. W. LOCHNER, INC.  
2840 PLAZA PLACE, SUITE 202  
RALEIGH, NC 27612