




PROJECT REFERENCE NO. SHEET NO.

R-977A X-279

EXCAVATION CU. METERS EMBANKMENT CU. METERS

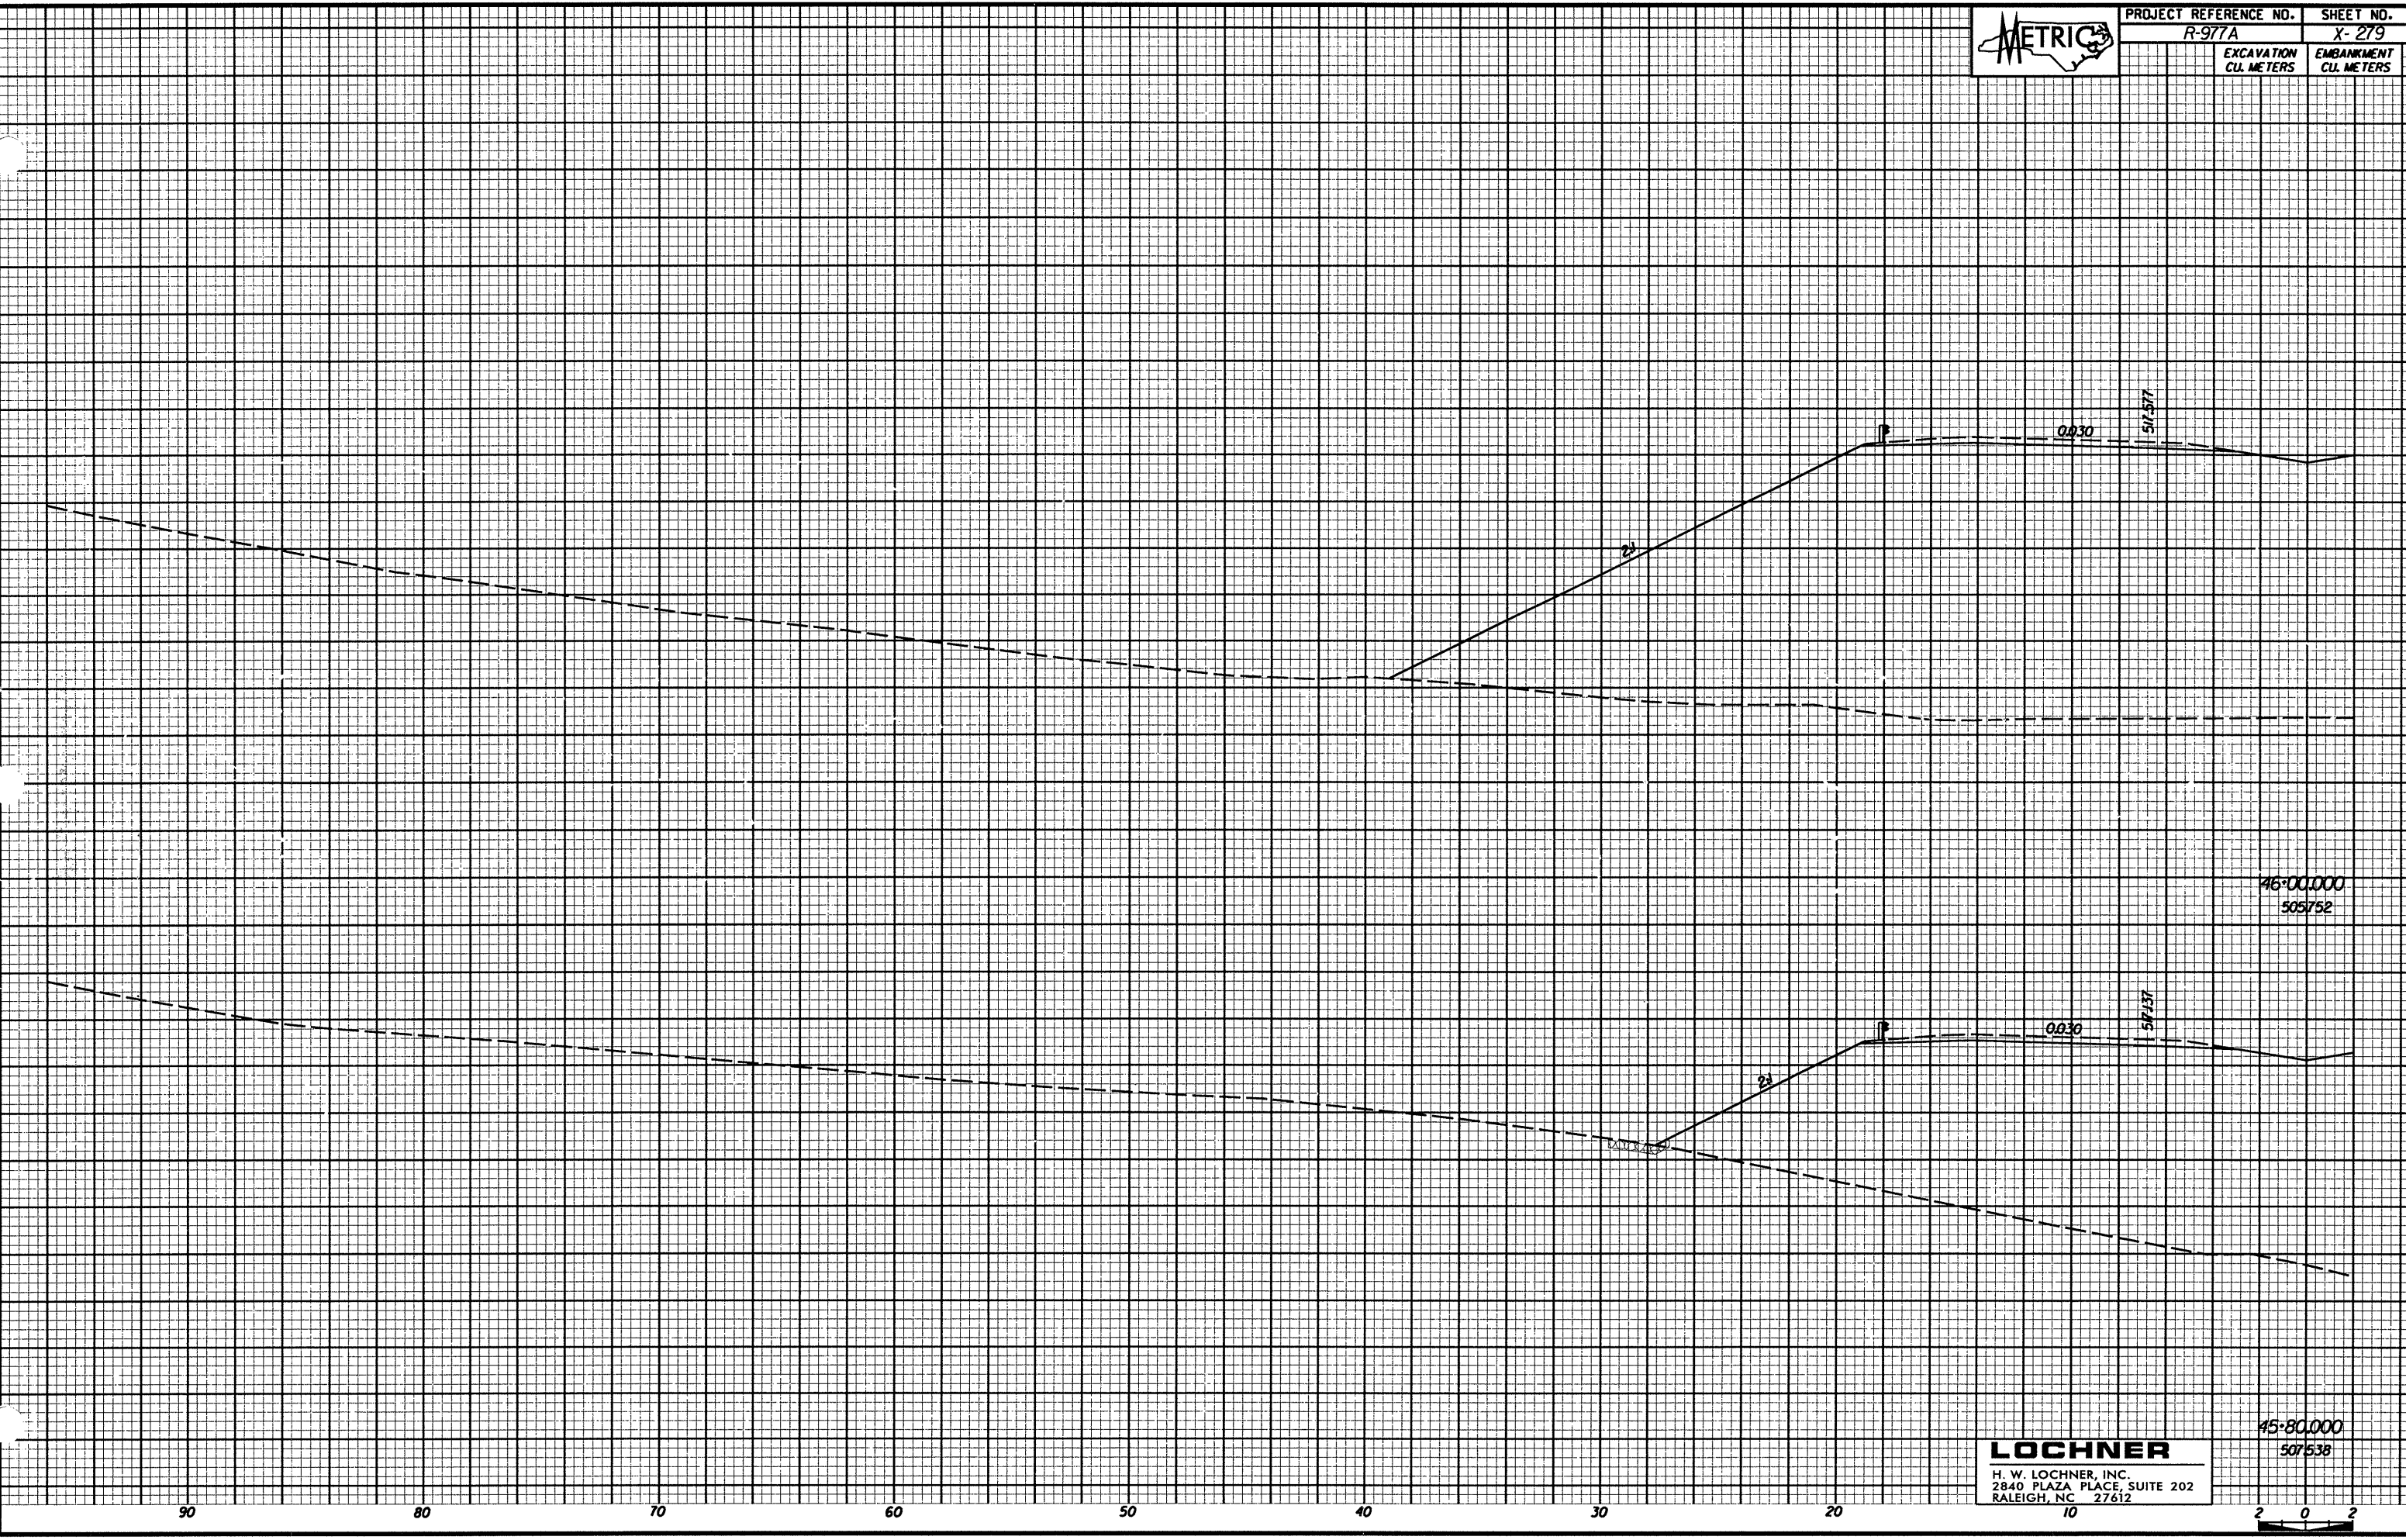

46+00.000  
505.752

45+80.000  
507.538

**LOCHNER**  
H. W. LOCHNER, INC.  
2840 PLAZA PLACE, SUITE 202  
RALEIGH, NC 27612

