



**STATE OF NORTH CAROLINA
DEPARTMENT OF TRANSPORTATION**

**SIGNING PLANS
FRANKLIN COUNTY**

LOCATION: REPLACE BRIDGE NO.40 AND APPROACHES ON SR 1235 OVER BEAR SWAMP CREEK

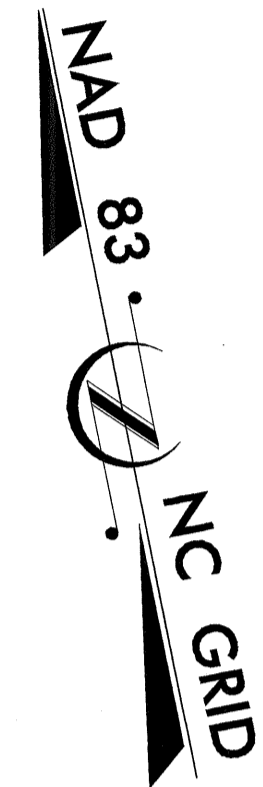

BEGIN STATE SIGNING PROJECT
B-4515 -L- STA 10+00.00

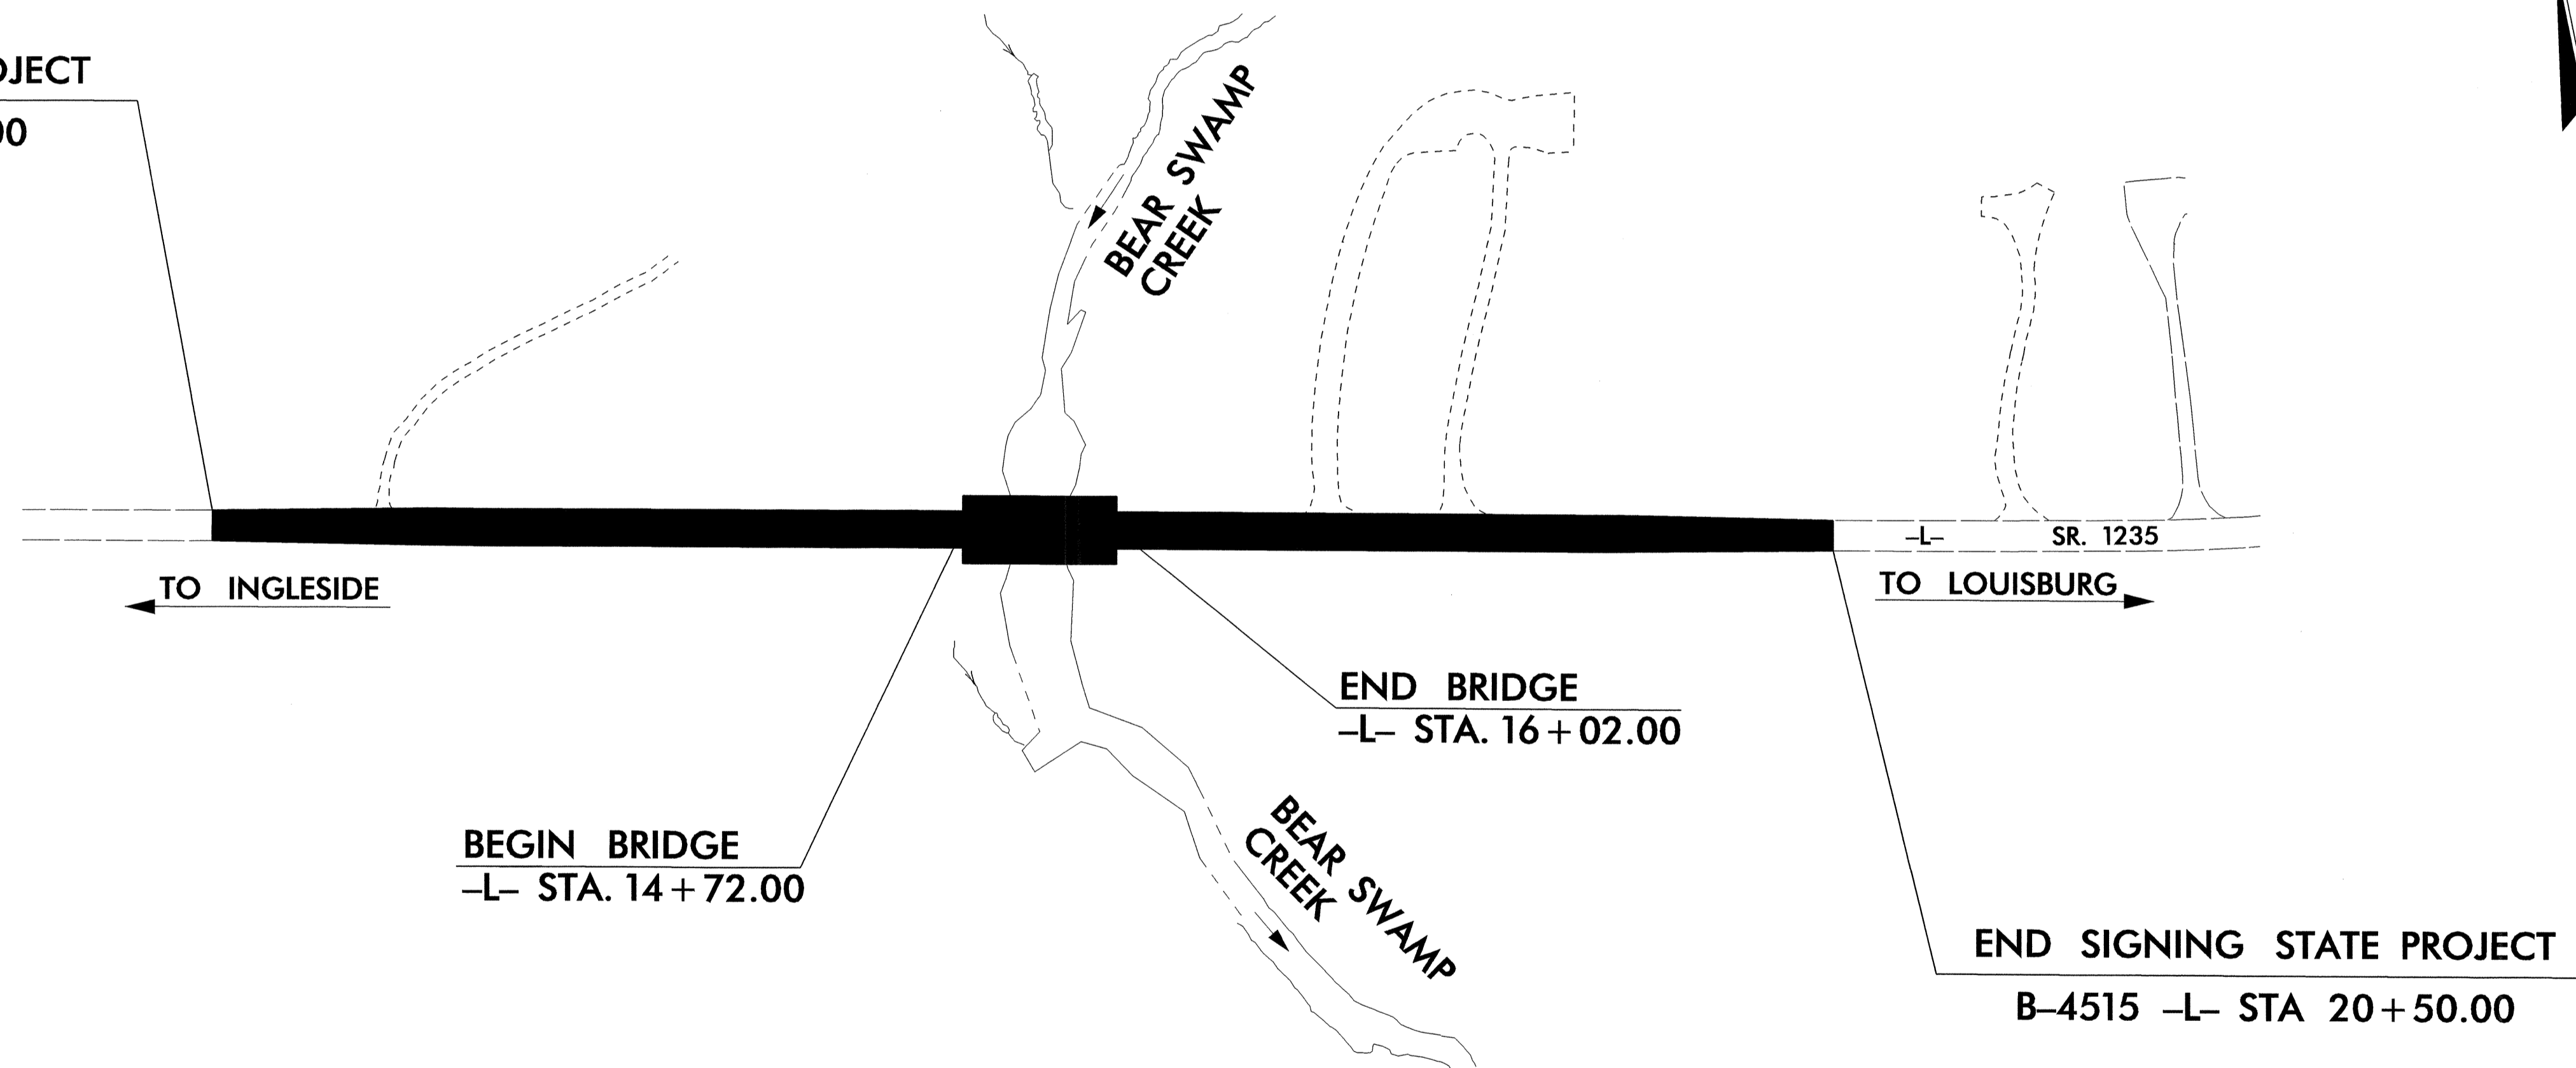

SUMMARY OF QUANTITIES

ITEM NO.		ITEM DESCRIPTION	QUANTITY	UNIT
DESC. NO.	SECT. NO.			
4025000000	901	CONTRACTOR FURNISHED, TYPE E SIGN.....	15	S.F.
4072000000	903	SUPPORTS, 3-LB STEEL U-CHANNEL.....	39	L.F.
4102000000	904	SIGN ERECTION, TYPE E.....	3	EA.
4155000000	907	DISPOSAL OF SIGN SYSTEM, U-CHANNEL.....	9	EA.


INDEX

SHEET NO.	DESCRIPTION
1	TITLE SHEET
2	E SHEET
3	EXISTING/PROPOSED ROADWAY

ROADWAY STANDARD DRAWINGS
APPLICABLE TO THESE SIGNING PLANS
904.10
904.50

PLAN PREPARED BY: N.C.D.O.T. SIGNING SECTION

SEAL

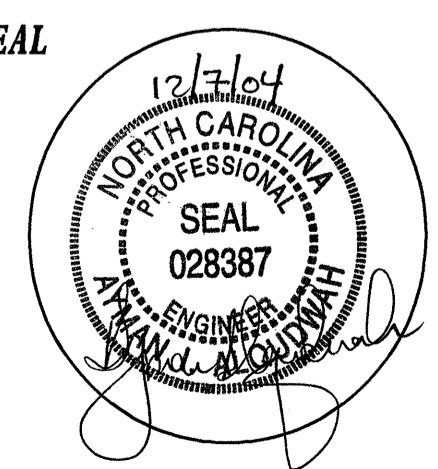

RON KING, P.E. SIGNING ENGINEER

A. I. ALQUDWAH, P.E. SIGNING PROJECT ENGINEER

D. M. EATON SIGNING PROJECT DESIGN ENGINEER

R. R. HENNEIN SIGNING DESIGNER

CONTRACT NO.: C201187 T.I.P.: B-4515