



12CR.10491.2
 12CR.20491.3
 12CR.304931.2
 12CR.304926.1

PAVEMENT SCHEDULE	
A	PROP. APPROX. 1½" ASPHALT CONCRETE SURFACE COURSE, TYPE S9.5B, AT AN AVERAGE RATE OF 168 LBS. PER SQ. YD.
B	PROP. APPROX. 5.5" ASPHALT CONCRETE BASE COURSE, TYPE B25.0B, AT AN AVERAGE RATE OF 627 LBS. PER SQ. YD.
C	MILLING ASPHALT CONCRETE PAVEMENT 1½" TO 4" DEPTH.
D	SHOULDER RECONSTRUCTION


NOTE: PAVEMENT EDGE SLOPES ARE 1:1 UNLESS SHOWN OTHERWISE.
 * MILL BRIDGE APPROACHES 100' TO PROVIDE A SMOOTH TRANSITION AS DIRECTED.

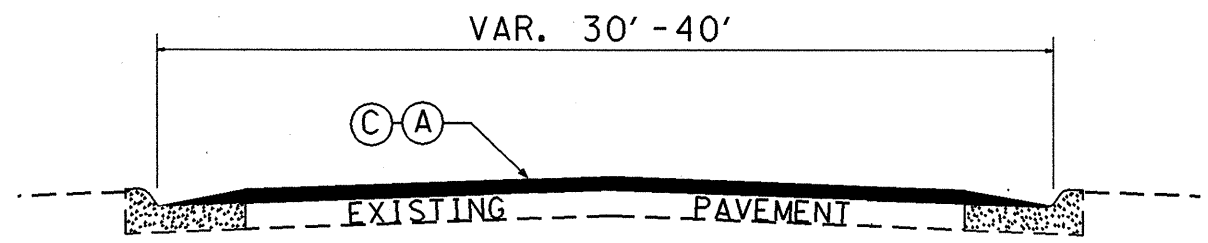


TYPICAL SECTION NO. 4

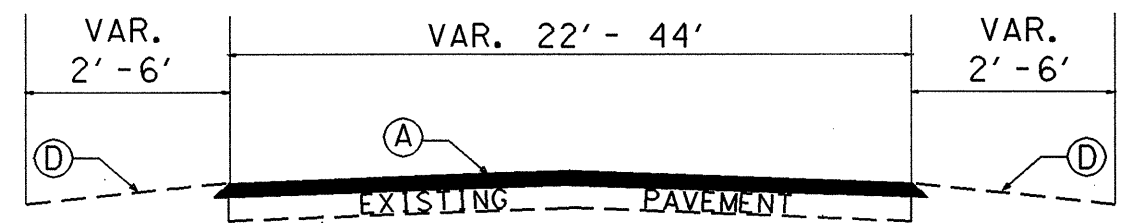


TYPICAL SECTION NO. 1

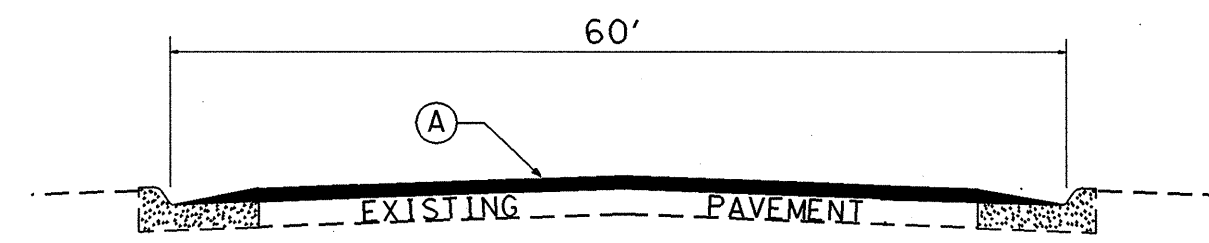


TYPICAL SECTION NO. 5

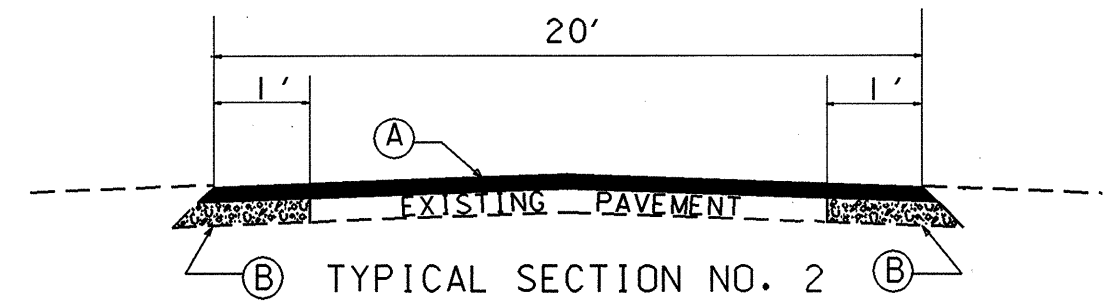

TYPICAL SECTION NO. 2

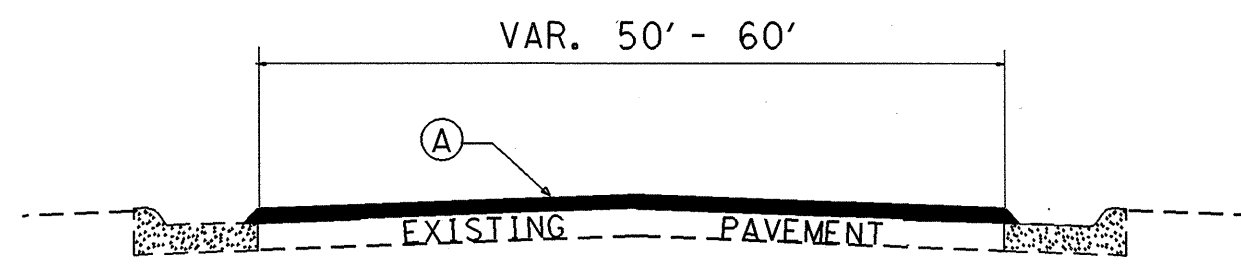

TYPICAL SECTION NO. 6

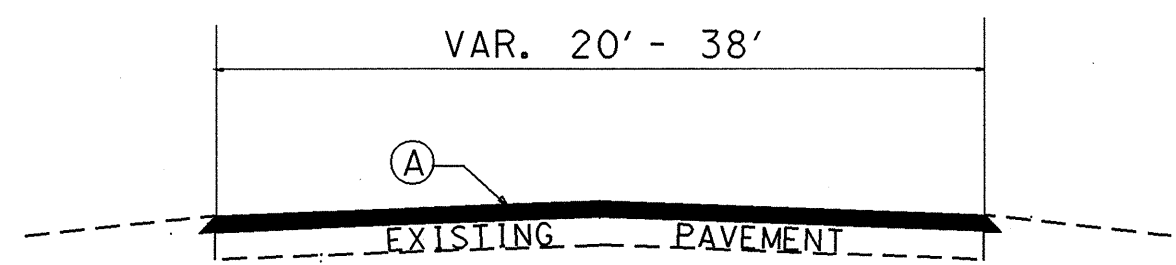

TYPICAL SECTION NO. 3