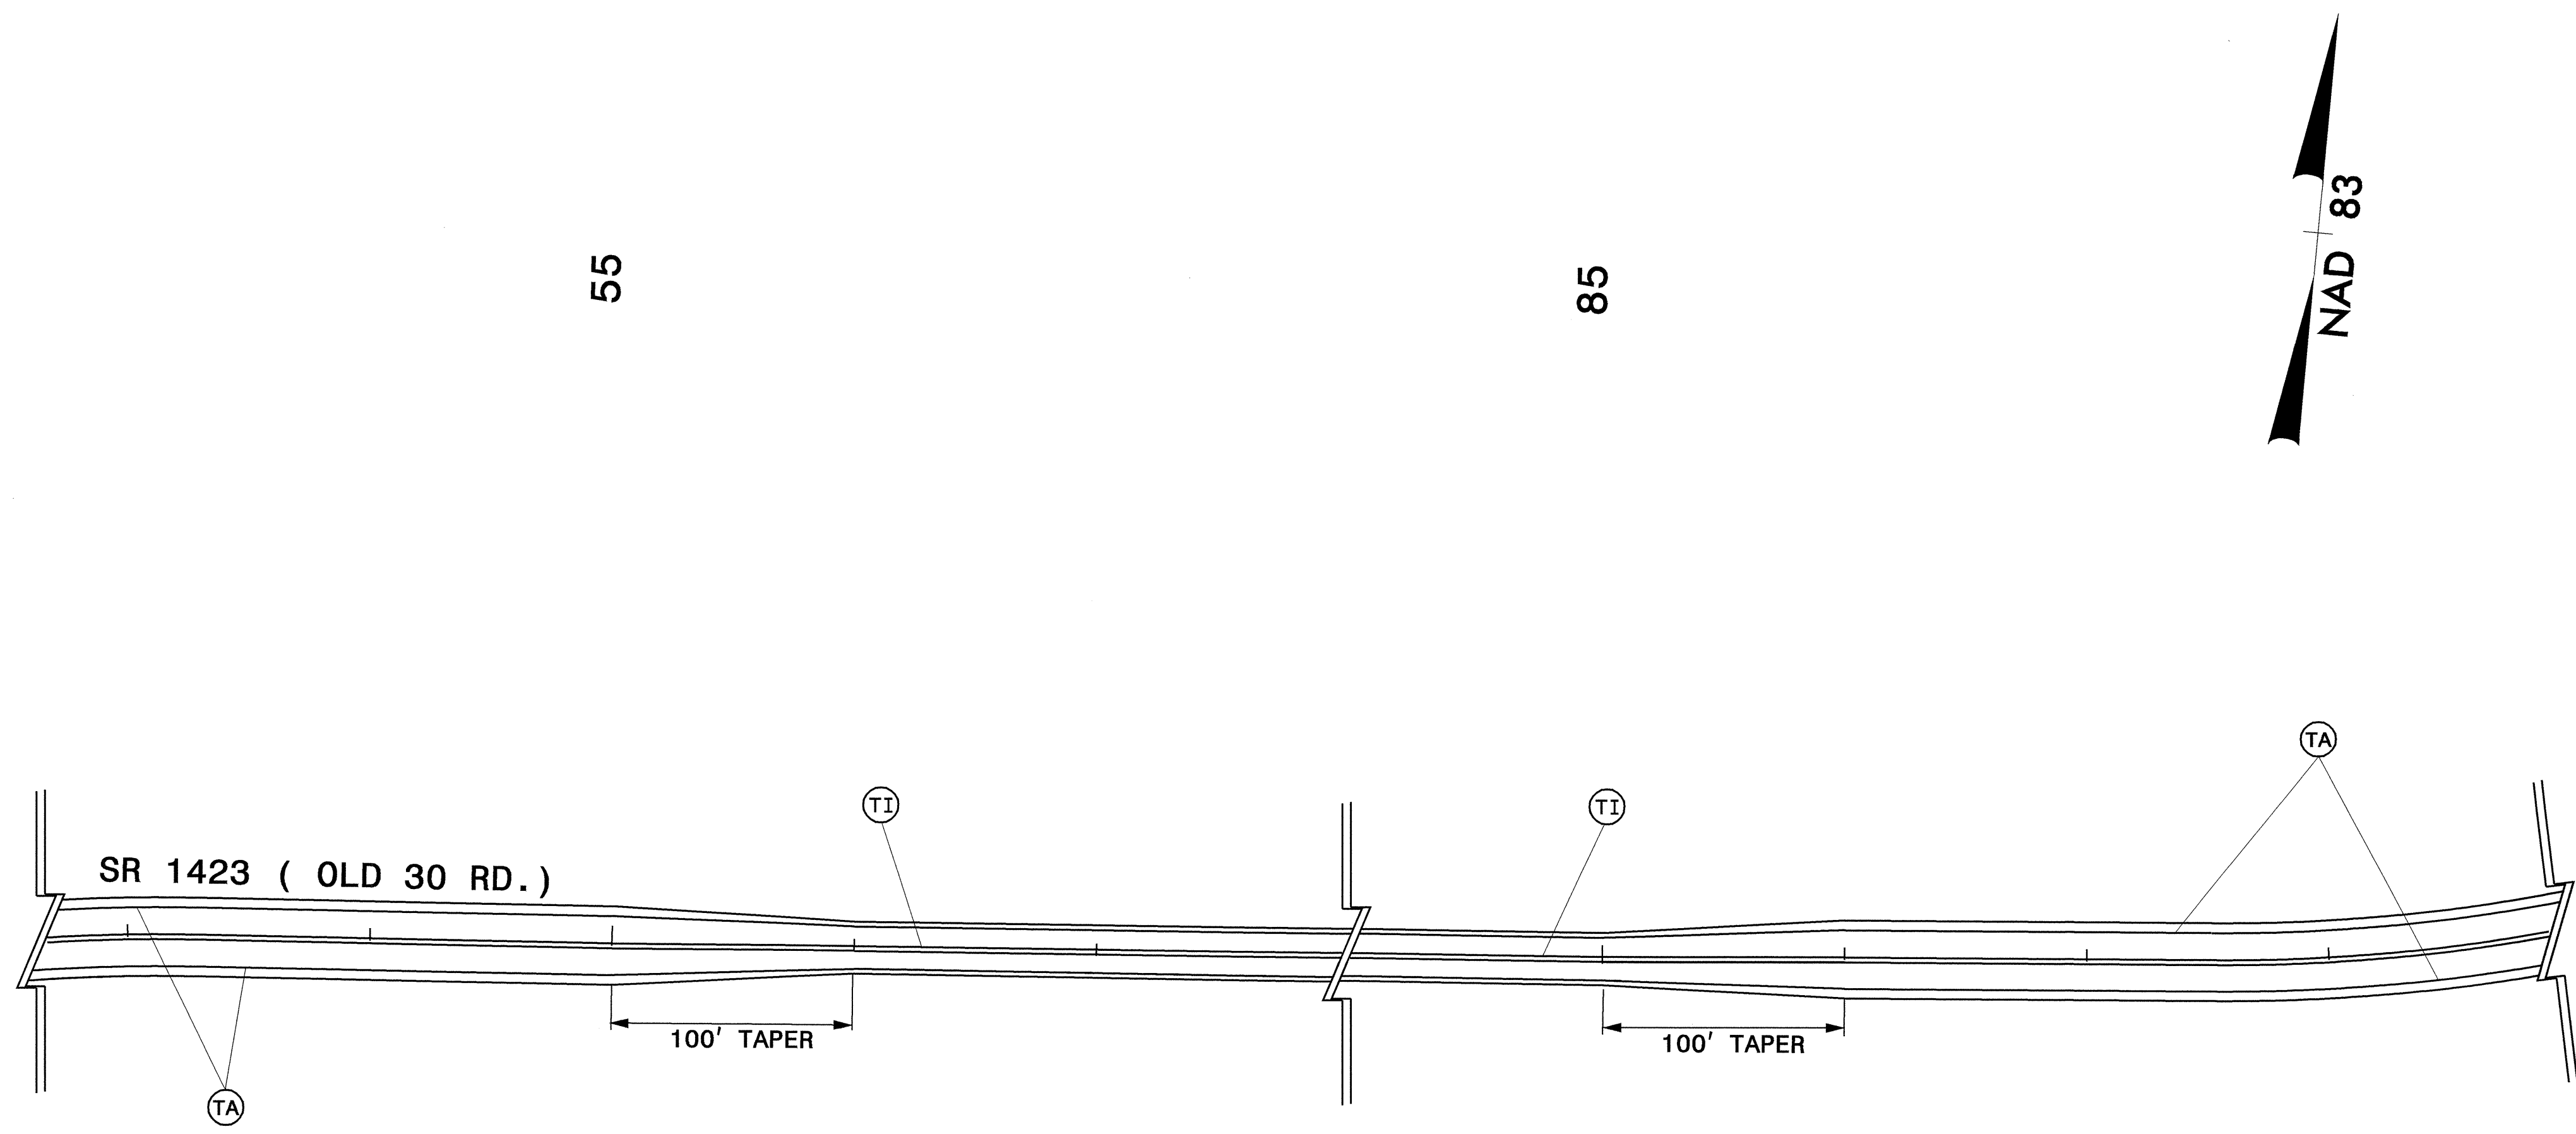

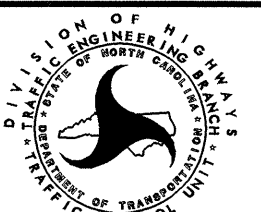


PROJ. REFERENCE NO.	SHEET NO.
B-3682 & W-3413	PM-4



06-DEC-2004 09:08
 C:\P150\B3682\TCP\B3682ANDW3413TCP.DGN
 c:\ntford AT 11/19/04

APPROVED: <i>Joseph Ishak</i> DATE: 12/02/04 	FINAL PAVEMENT MARKING PLAN: TRANSITIONS FOR ROADWAY TYPICAL SECTION NO. 5									
	SCALE: NONE									
	DATE: 12/02/04									
	DWG. BY: CLL									
DESIGN BY: CLL										
REVIEWED BY: JI	<table border="1"> <thead> <tr> <th colspan="2">REVISIONS</th> </tr> </thead> <tbody> <tr> <td> </td> <td> </td> </tr> <tr> <td> </td> <td> </td> </tr> <tr> <td> </td> <td> </td> </tr> </tbody> </table>		REVISIONS							
REVISIONS										