
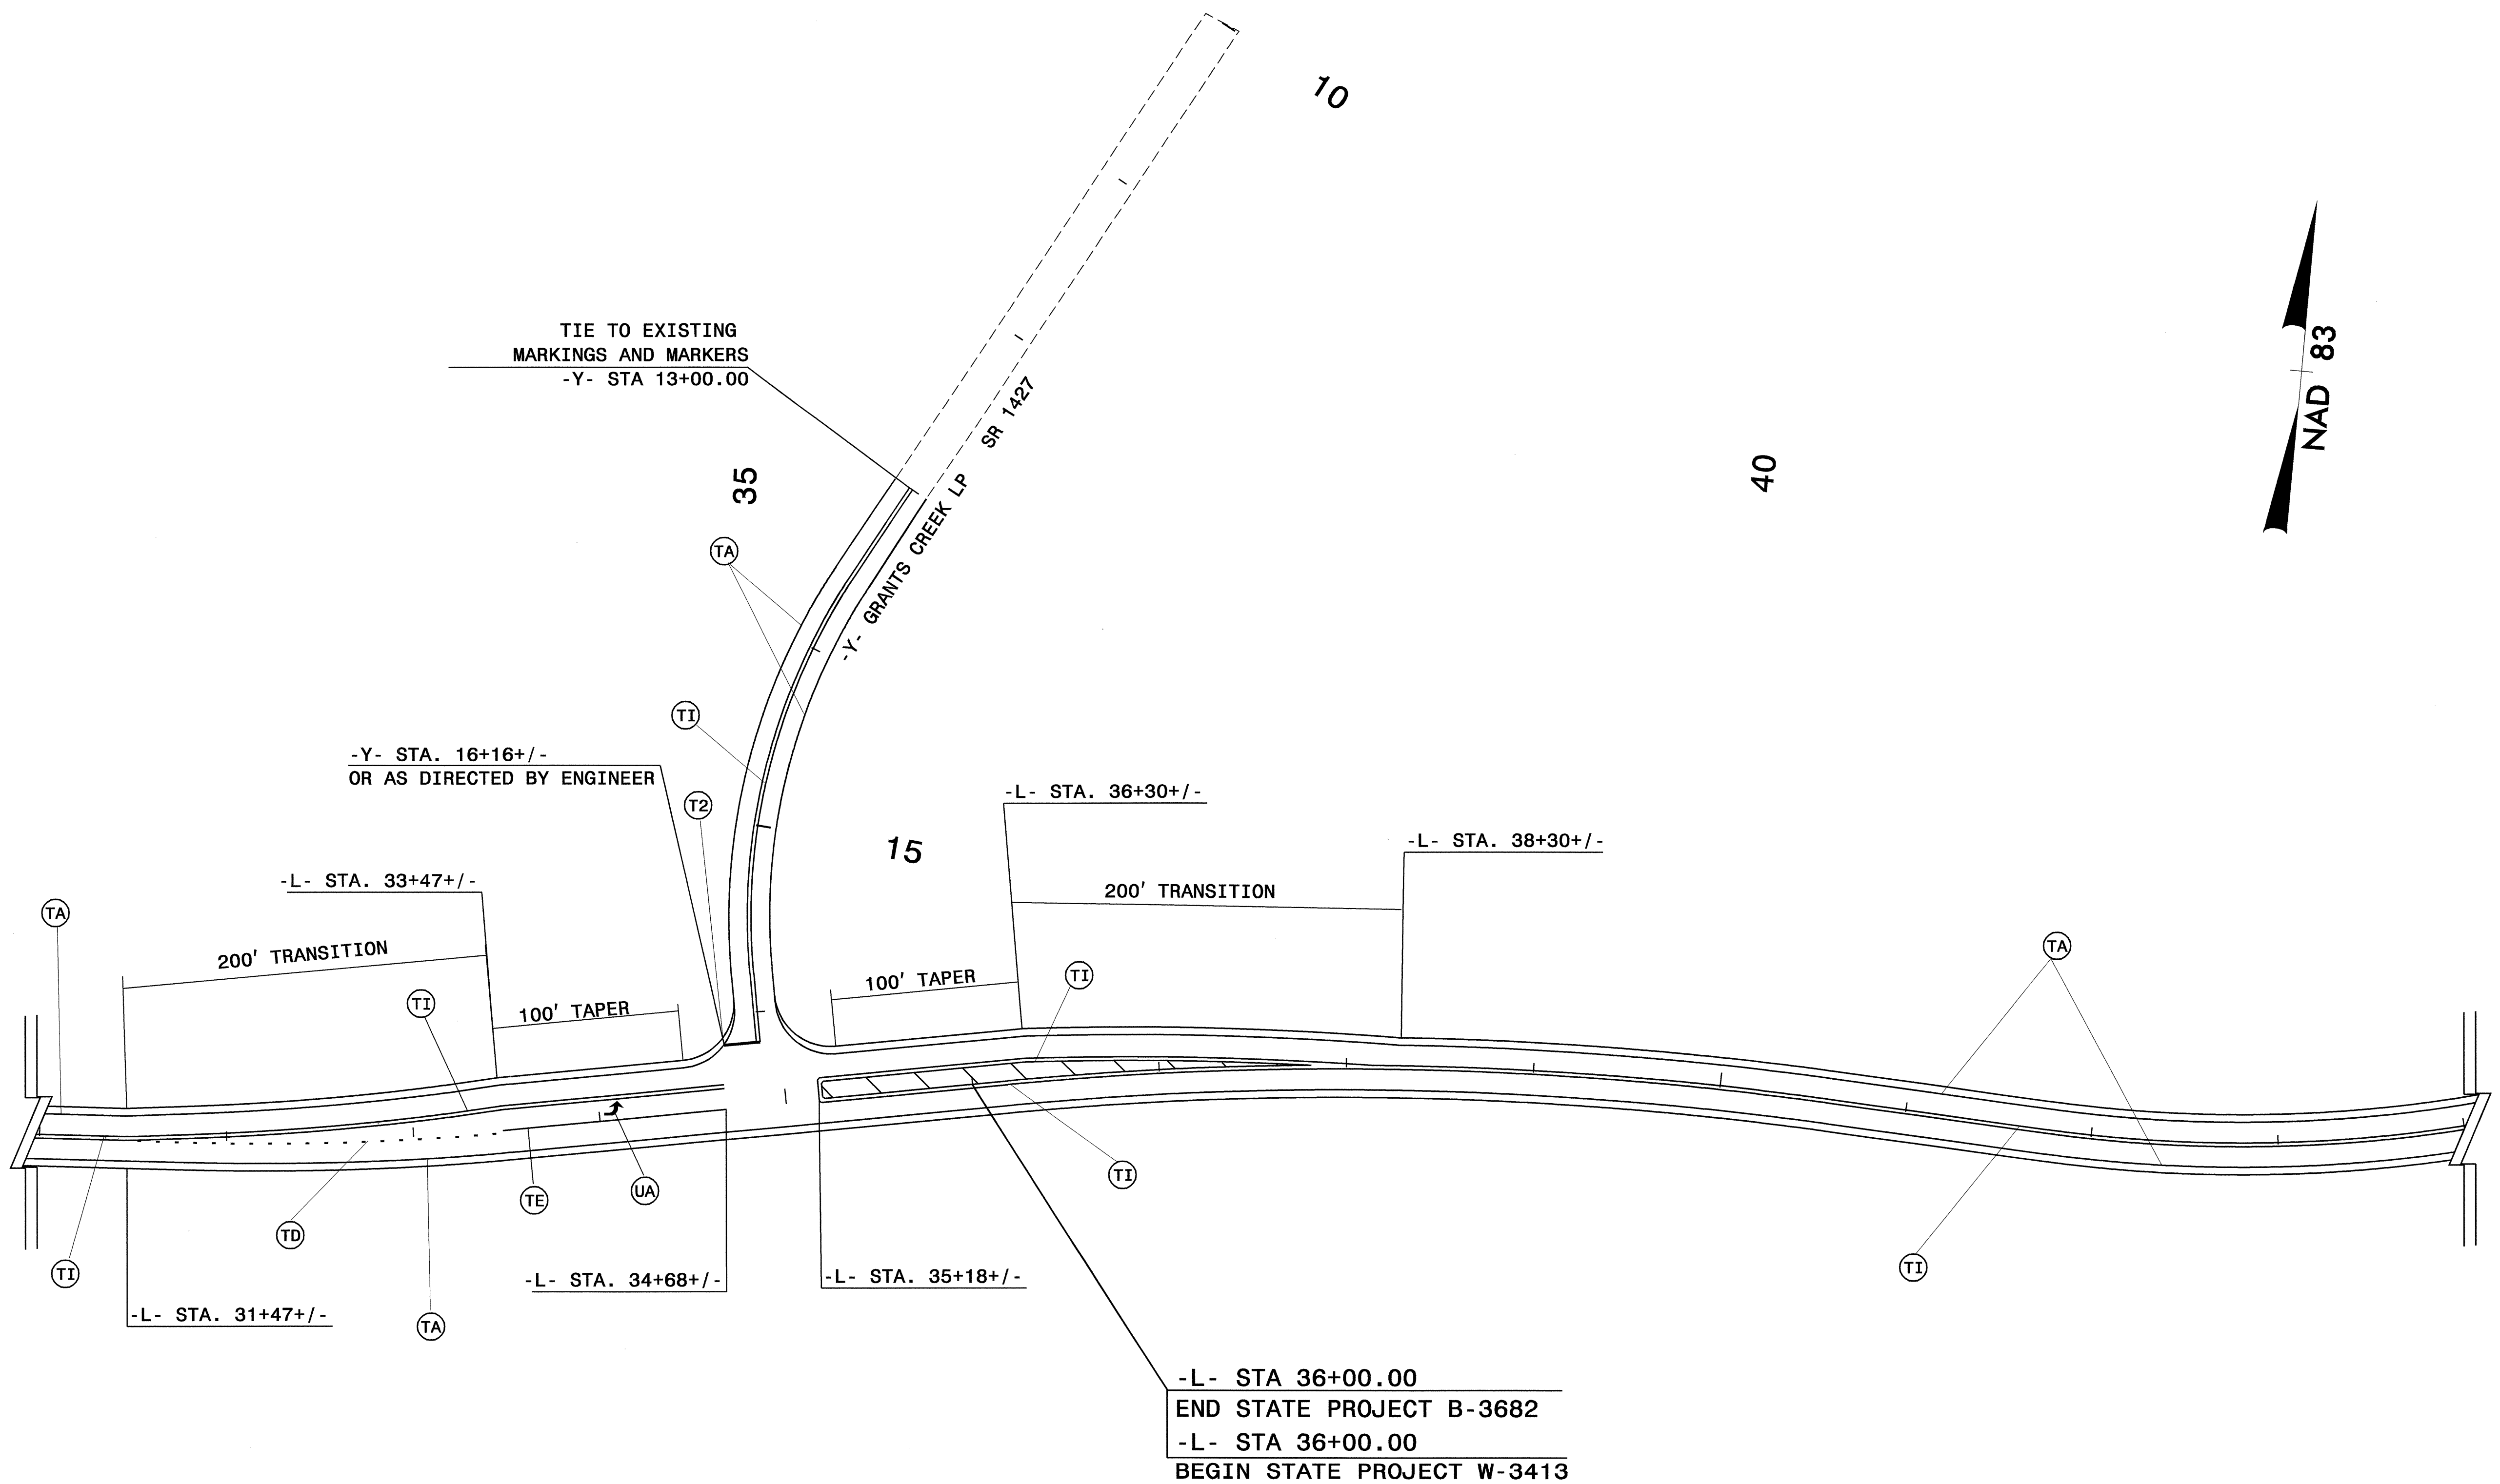


30

10

40

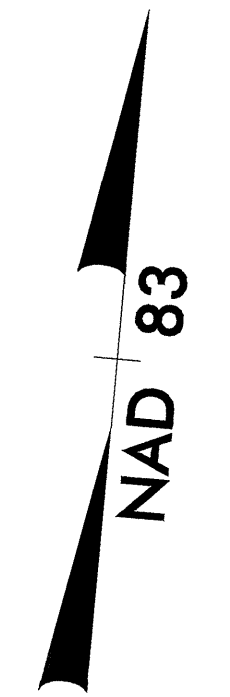

06-DEC-2004 09:08
 \\nets-cc+50\B3682\TCPA\B3682ANDW3413TCP.DGN
 clamford - AT TET095478

APPROVED: <i>Joseph Isak</i> DATE: 12/16/04		FINAL PAVEMENT MARKING PLAN: -L- AND -Y- LINE INTERSECTION			
SEAL 	SCALE: NONE				
	DATE: 12/02/04	REVISIONS			
	DESIGN BY: CLL				
	REVIEWED BY: JI				