


UTILITIES BY OTHERS

NOTE:  
 ALL PROPOSED UTILITY WORK  
 SHOWN ON THIS SHEET WILL  
 BE DONE BY OTHERS

8/17/99  
 07-DEC-2004 12:40  
 R:\0111\3682\proj\B3682\ut\UC\_Rdw\09\_U006.psh  
 E:\0511\2251

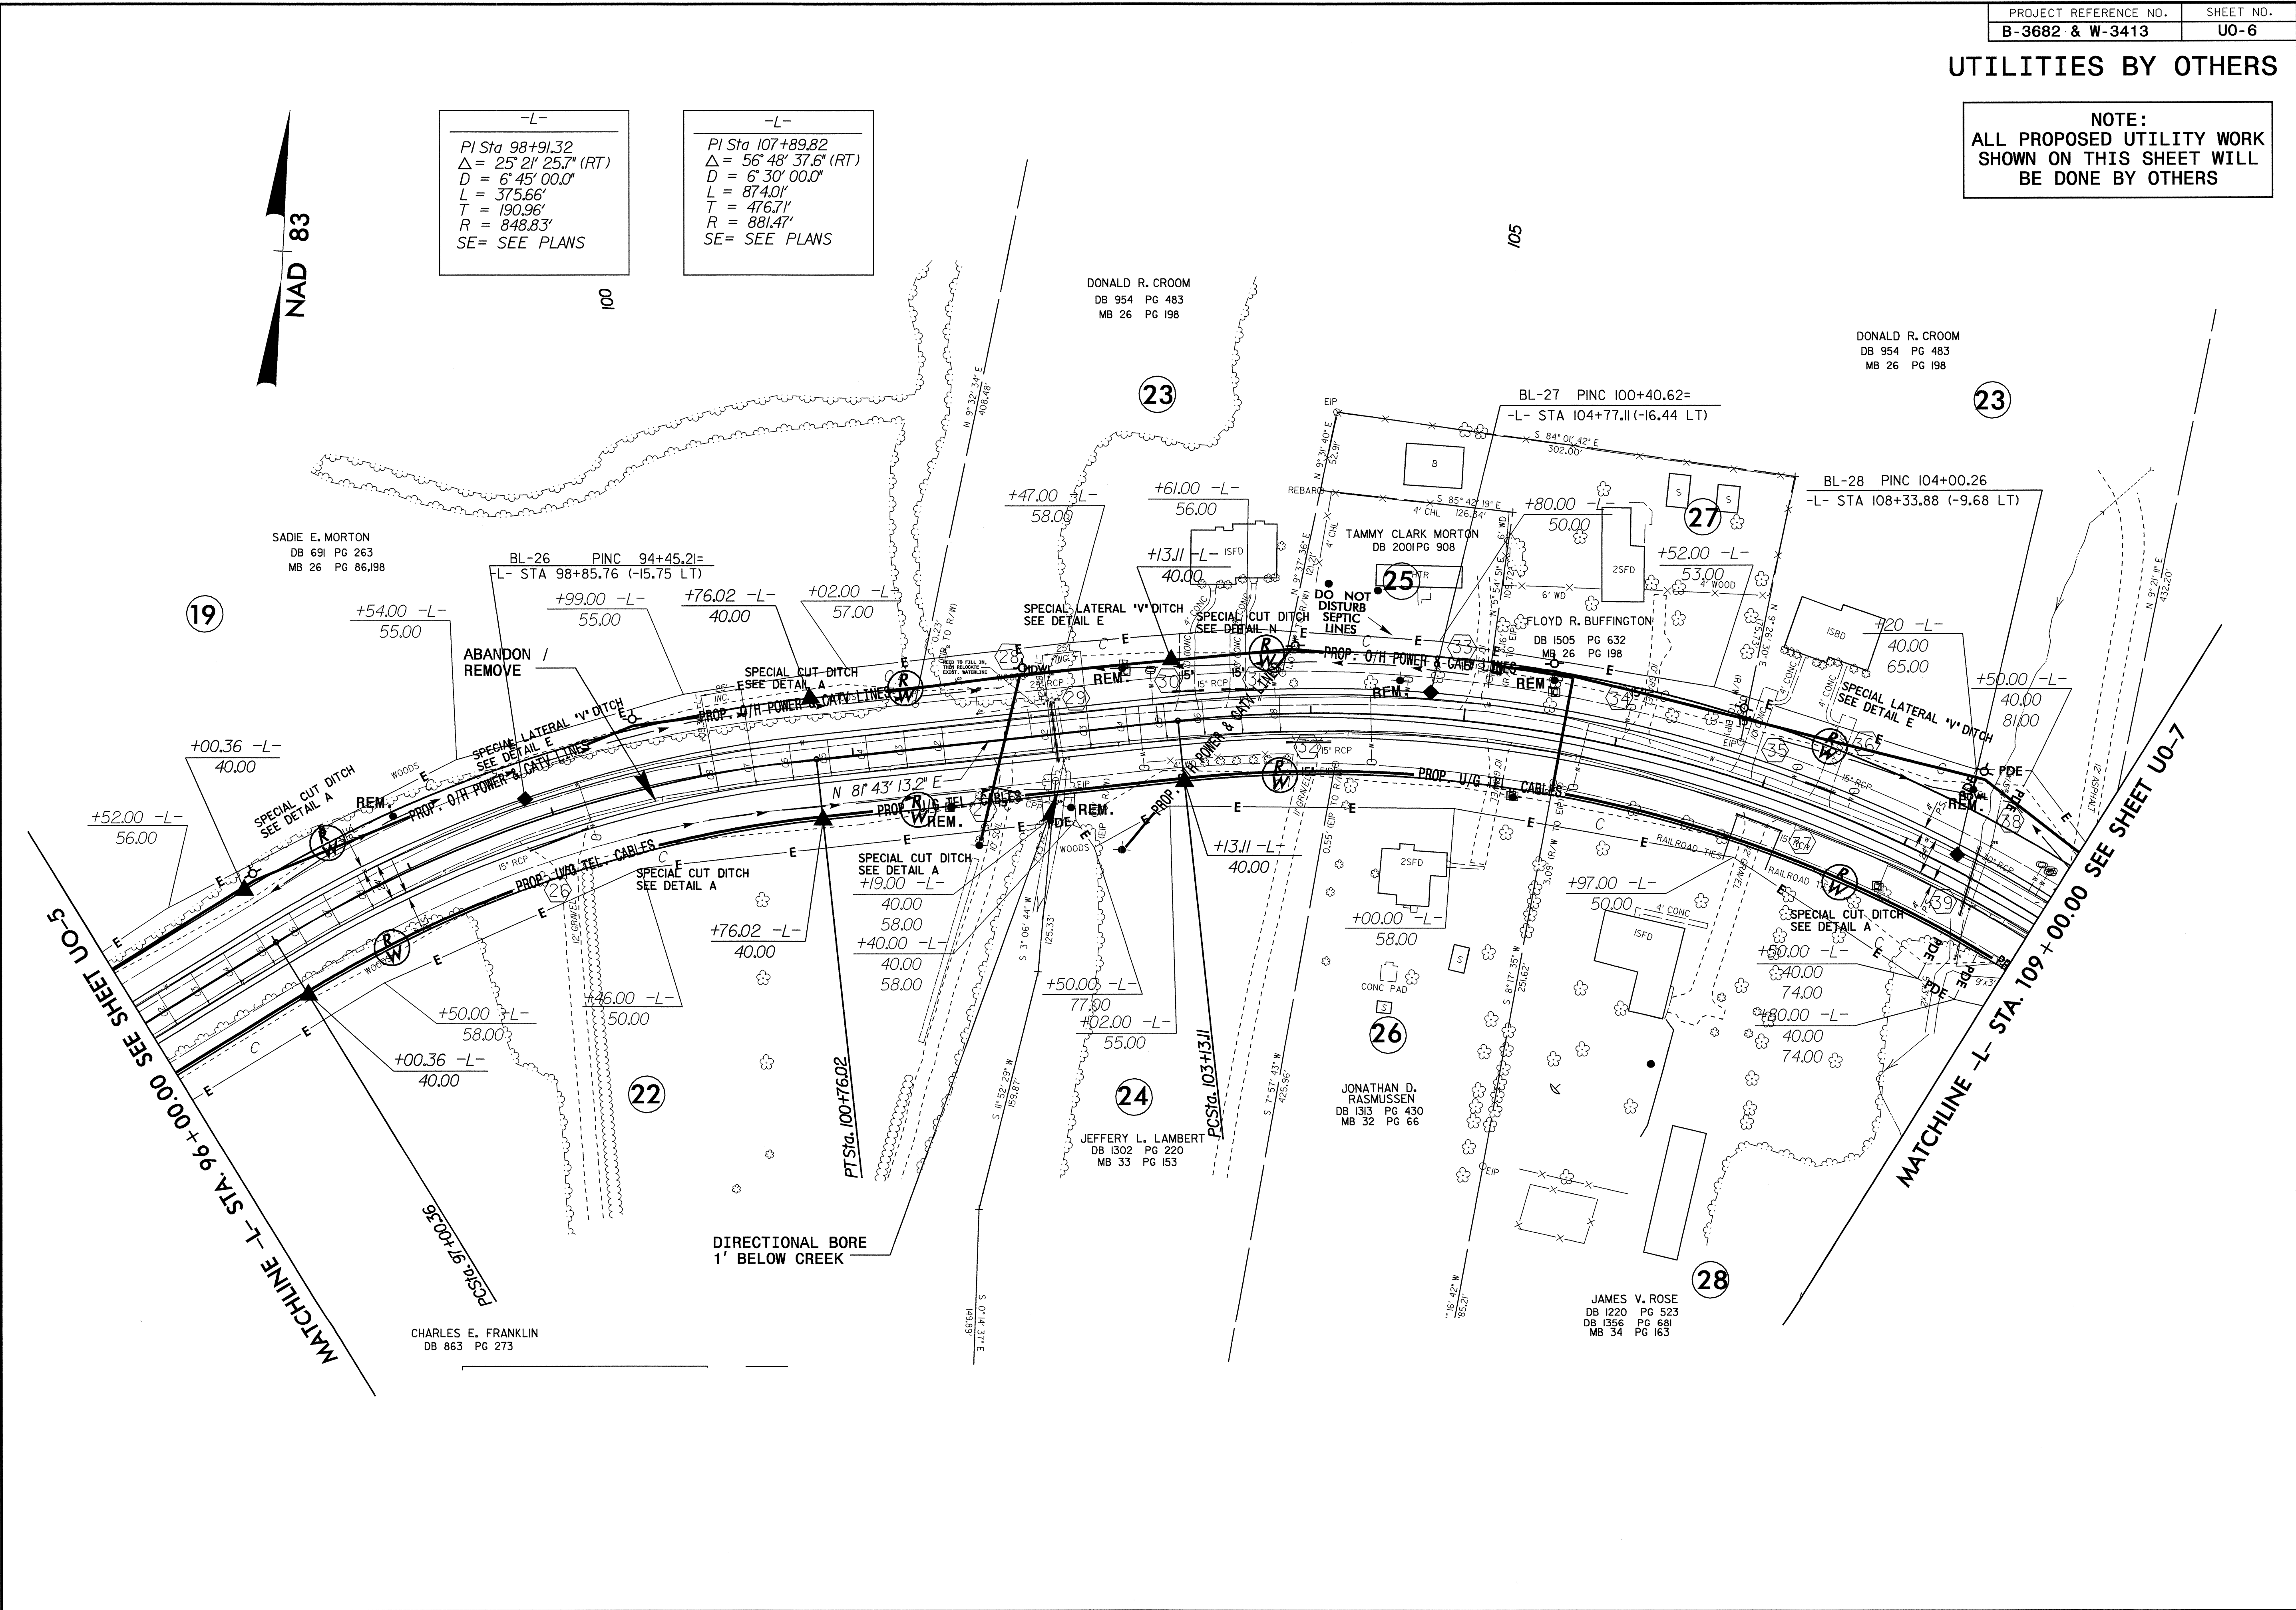

-L-  
 PI Sta 98+91.32  
 $\Delta = 25^\circ 21' 25.7''$  (RT)  
 $D = 6' 45'' 00.0''$   
 $L = 375.66'$   
 $T = 190.96'$   
 $R = 848.83'$   
 SE= SEE PLANS

-L-  
 PI Sta 107+89.82  
 $\Delta = 56^\circ 48' 37.6''$  (RT)  
 $D = 6' 30'' 00.0''$   
 $L = 874.01'$   
 $T = 476.71'$   
 $R = 881.47'$   
 SE= SEE PLANS

MATCHLINE L- STA. 96+00.00 SEE SHEET U0-5  
 MATCHLINE L- STA. 109+00.00 SEE SHEET U0-7

CHARLES E. FRANKLIN  
 DB 863 PG 273

JAMES V. ROSE  
 DB 1220 PG 523  
 DB 1356 PG 681  
 MB 34 PG 163