

GREENVILLE UTILITIES COMMISSION
NATURAL GAS PIPELINE
MATERIALS

GREENVILLE UTILITIES NATURAL GAS PIPELINE
MATERIALS LIST - FOR INFORMATION ONLY

Item	Quantity	Unit	Description
1	1	each	Stopper Fitting - Mueller Catalog No. H-17275 - for 6" Thin Wall Pipe
2	421	feet	Pipe - 6" Steel, API5L, Grade B, 0.188" wall thickness, Coated with FBE coating 12 milimum thicknes, double-random lengths
3	4	each	Elbow, 6" steel, 22.5 degree, Standard wall thickness, welding
4	4	each	Elbow, 6" steel, 45 degree, Standard wall thickness, welding
5	As req'd	n/a	Tape, Hot Wrap, Tapecoat
6	As req'd	n/a	Primer, for Hot Wrap, Tape

PROJECT REFERENCE NO. **B-3685** SHEET NO. **UC-3**


DESIGNED BY: **DVJ**
 DRAWN BY: **DVJ**
 CHECKED BY: **CDB**
 APPROVED BY: **CDB**

REVISED:



NORTH CAROLINA
DEPARTMENT OF
TRANSPORTATION

DESIGN SERVICES UNIT
PHONE: (919)250-4128
FAX: (919)250-4119

UTILITY CONSTRUCTION
PLANS ONLY

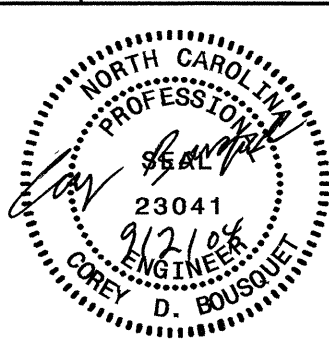

UTILITY CONSTRUCTION

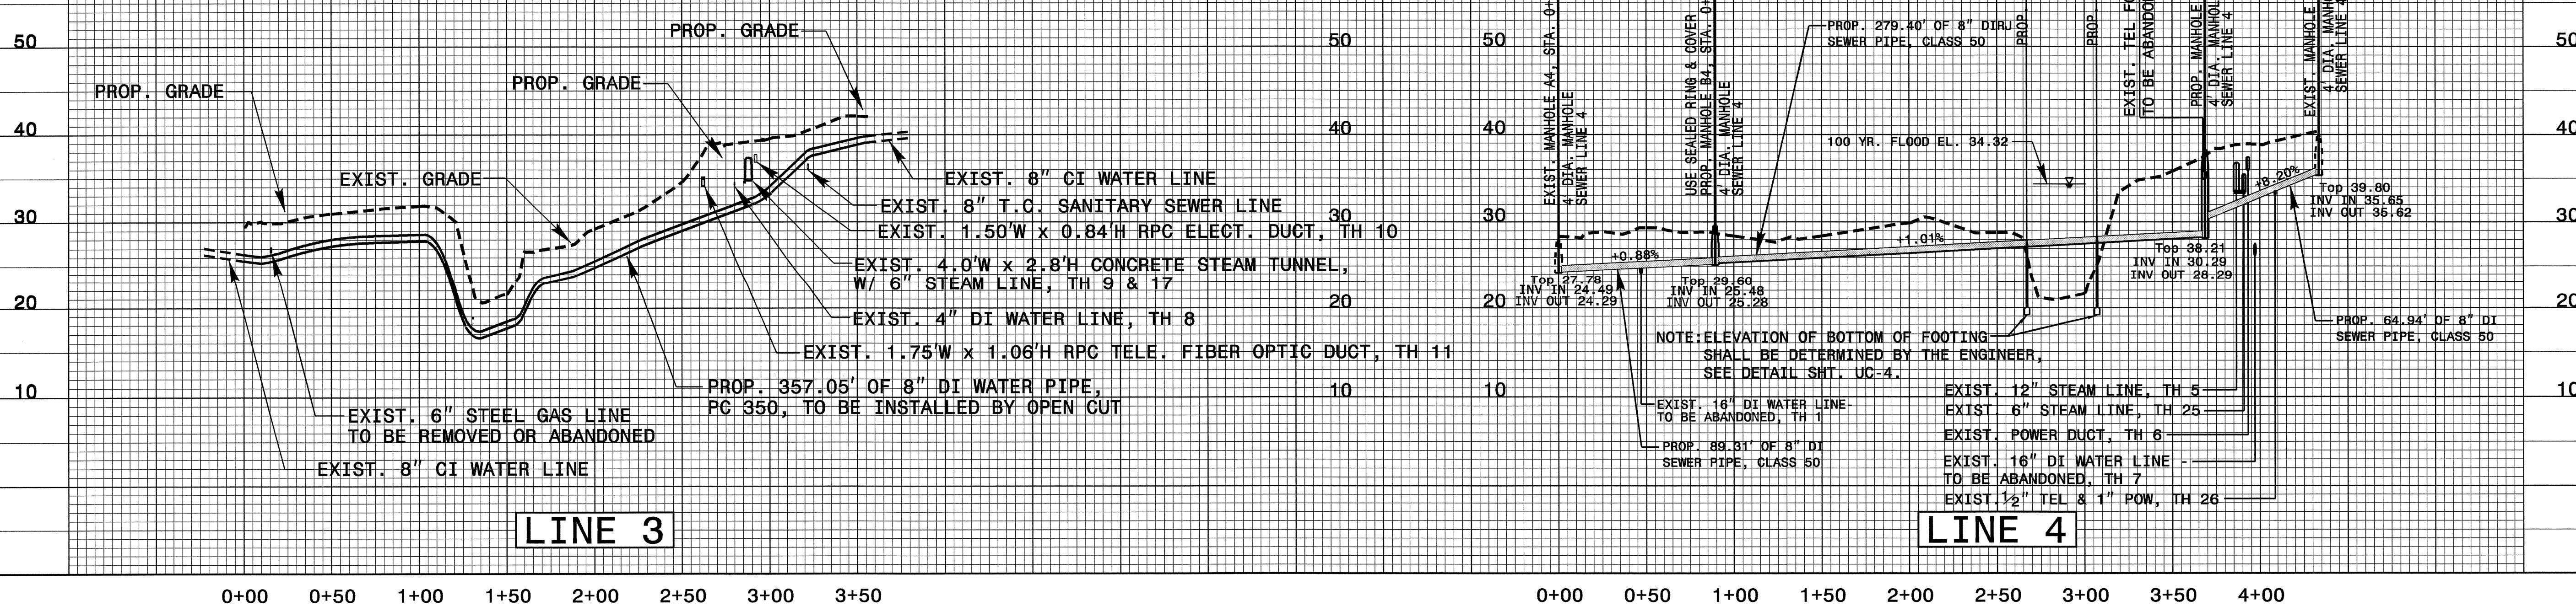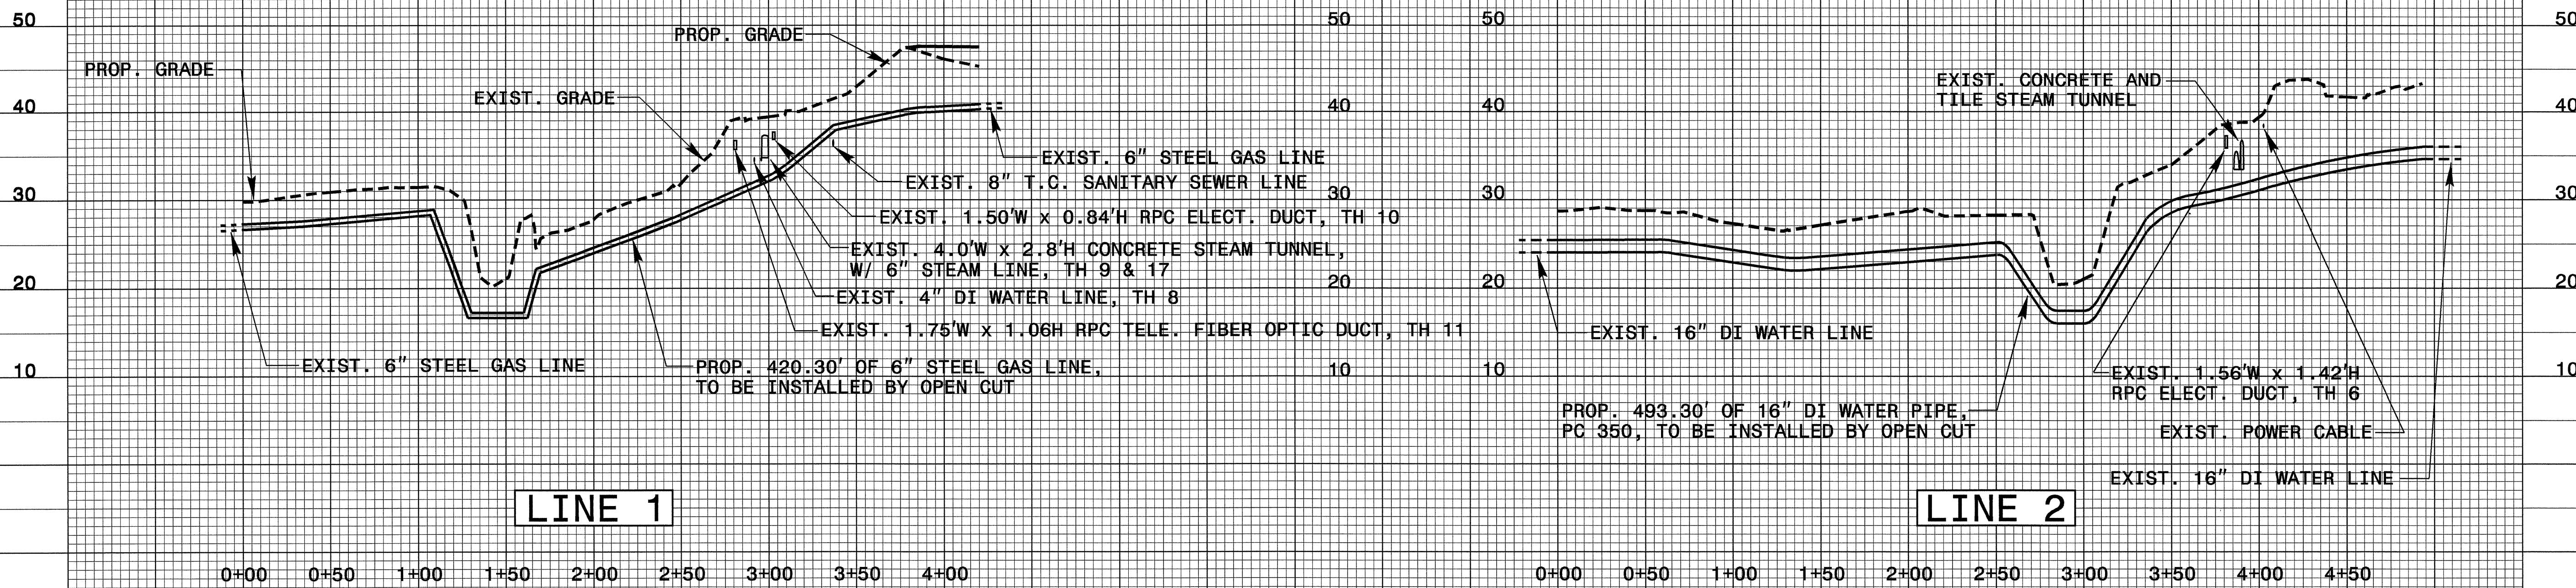

02-SEP-2004 13:42
 R:\Utilities\fdy\UC3\B3685.ut\UC3.upr.dgn
 fdy