


PLAN OF INTERIOR SLAB

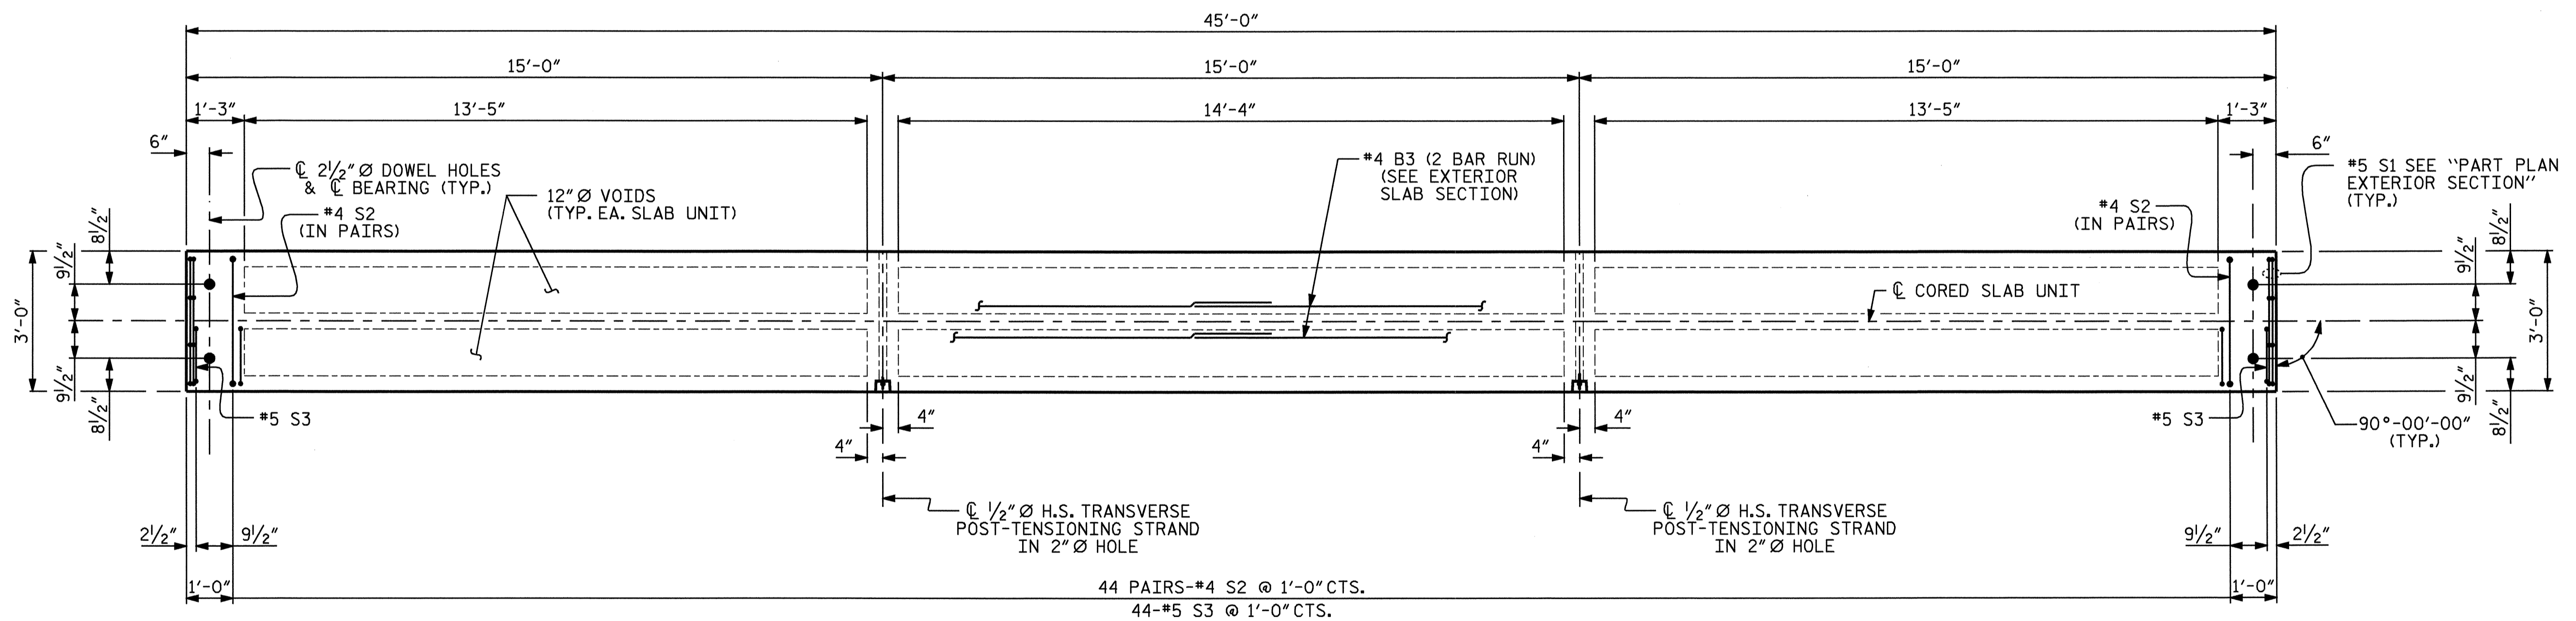

PLAN OF EXTERIOR SLAB

SPLICE LENGTH CHART		
BAR	SIZE	LENGTH
B3	#4	2'-5"

PROJECT NO. B-4248
ROBESON COUNTY
 STATION: 16+67.50 -L-

SHEET 3 OF 3



STATE OF NORTH CAROLINA
 DEPARTMENT OF TRANSPORTATION
 RALEIGH
 3'-0" x 1'-9"
 PRESTRESSED CONCRETE
 CORED SLAB UNIT
 DETAILS
 SPAN C

REVISIONS						SHEET NO.
NO.	BY:	DATE:	NO.	BY:	DATE:	
1			3			S-10
2			4			TOTAL SHEETS 25

DRAWN BY : A.S. CALLAWAY DATE : 5/14/04
 CHECKED BY : L.E. SUTTON DATE : 10/8/04