
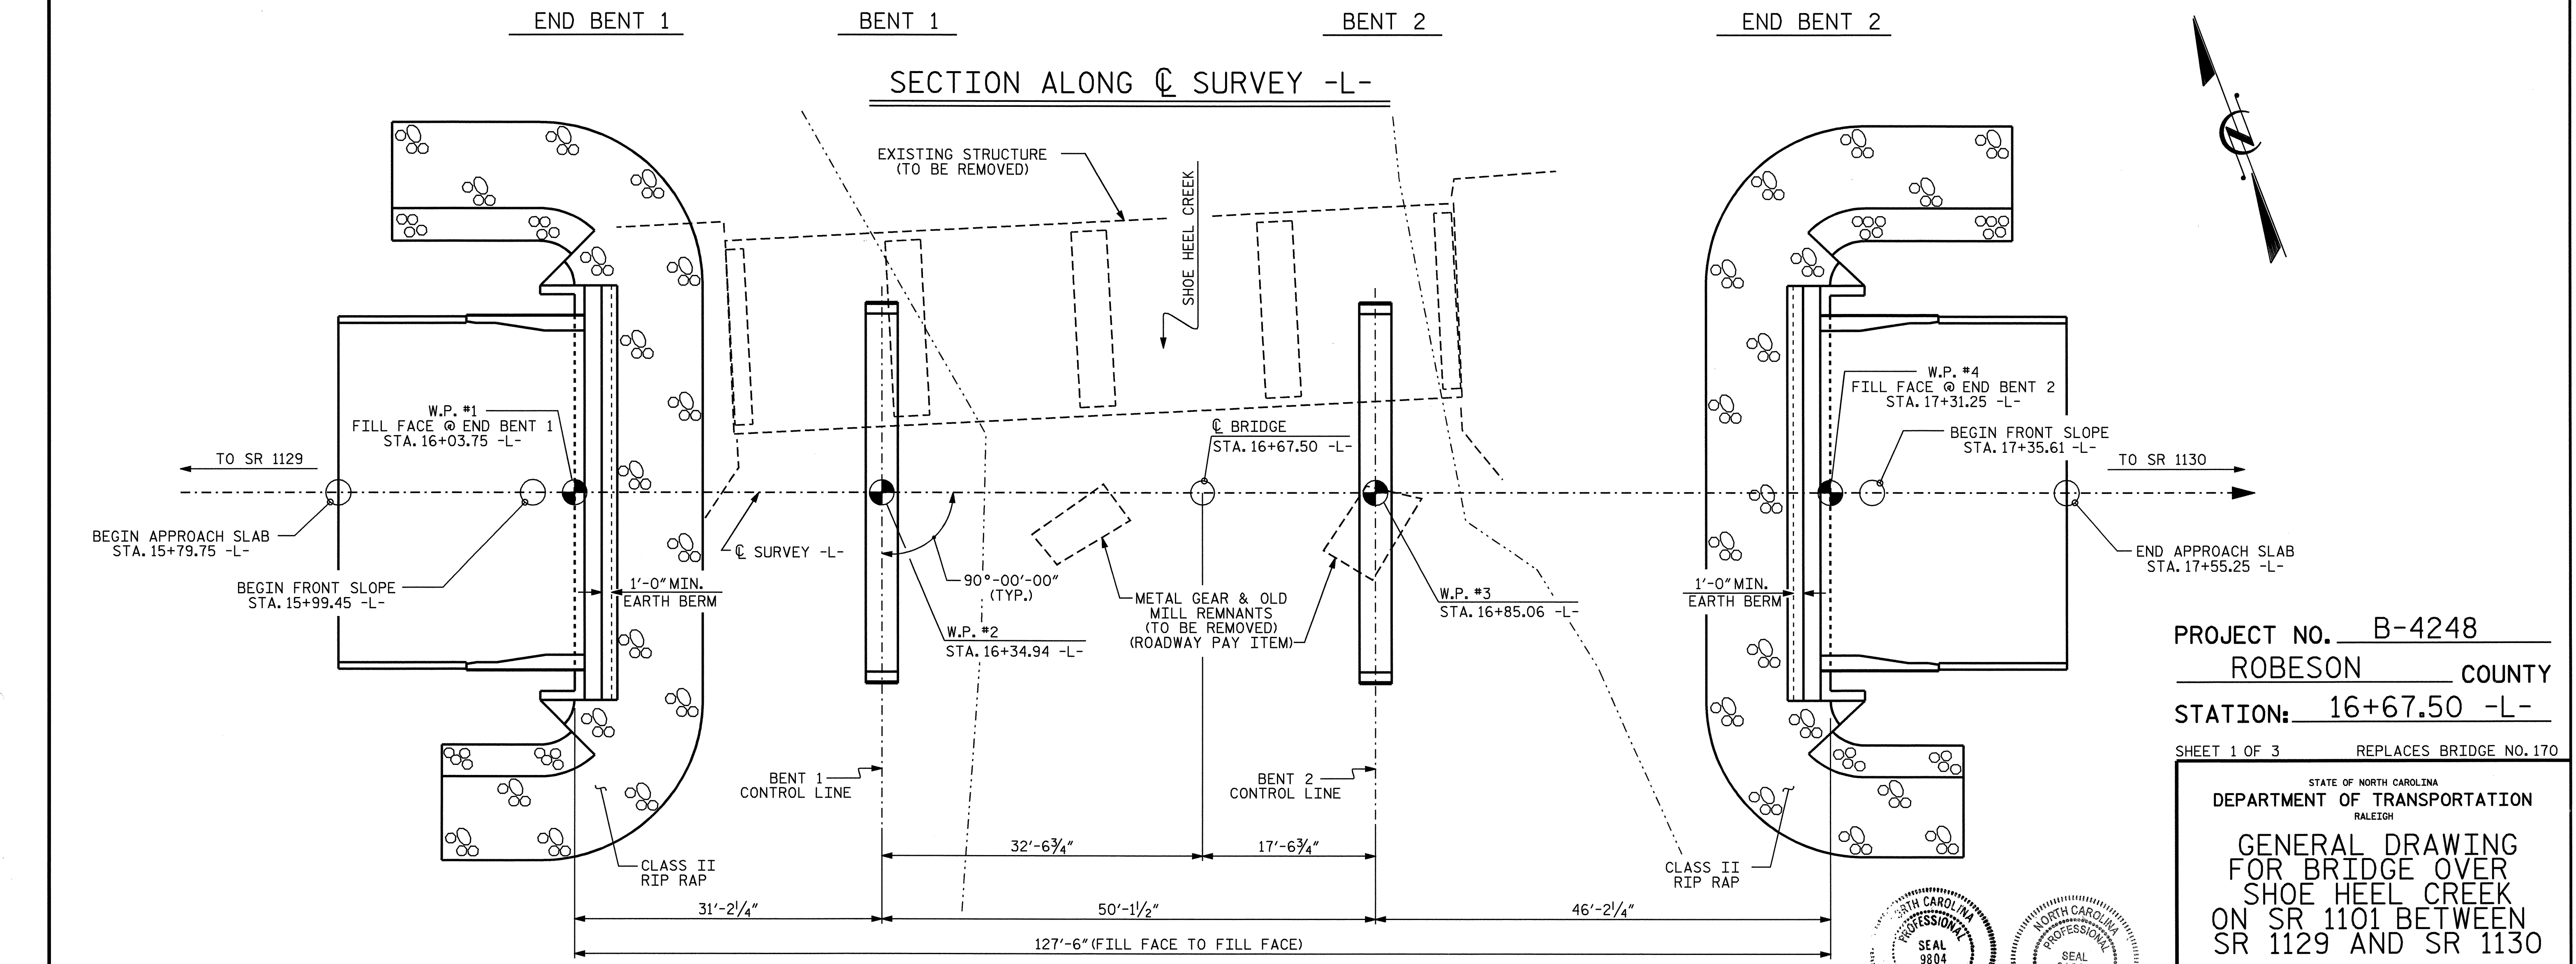


15+75 16+00 16+25 16+50 16+75 17+00 17+25 17+50

F.A. PROJECT BRZ-1101(11)

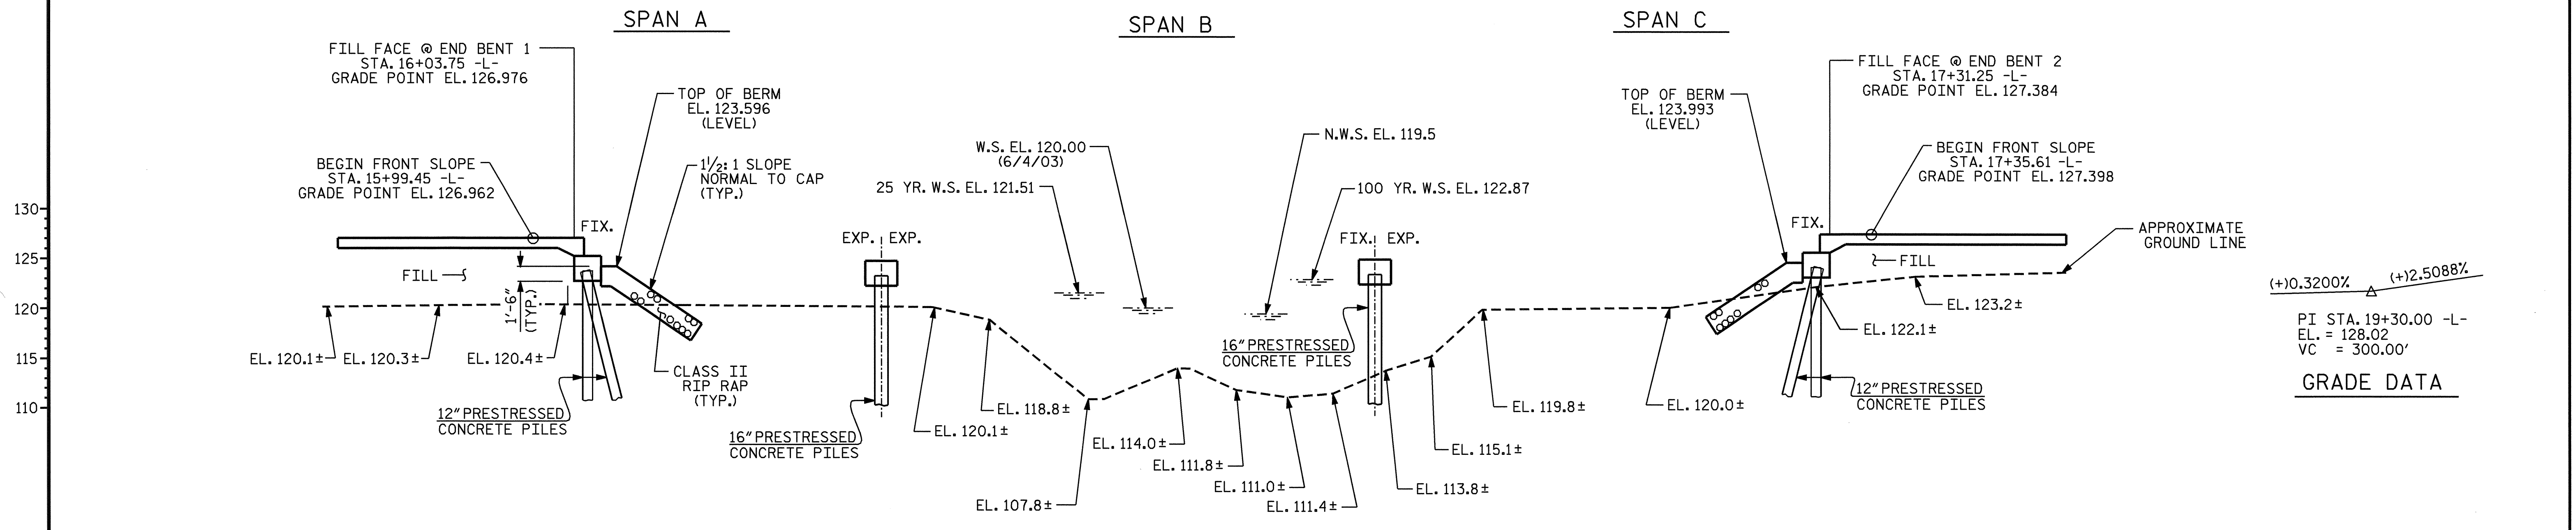

PLAN
 PILES NOT SHOWN FOR CLARITY

DRAWN BY : WALTON/CALLAWAY DATE : 7/22/04
 CHECKED BY : L.E. SUTTON DATE : 11/29/04

22-DEC-2004 11:11
 W:\Squad1\88.b4248\scallaway\B4248.sd.GD_01.dgn
 scallaway

STATE OF NORTH CAROLINA
 PROFESSIONAL ENGINEER
 SEAL 9804
 1-5-05

STATE OF NORTH CAROLINA
 PROFESSIONAL ENGINEER
 SEAL 21638
 LAURA E. SUTTON
 01/05/05

PROJECT NO. B-4248
ROBESON COUNTY
 STATION: 16+67.50 -L-
 SHEET 1 OF 3 REPLACES BRIDGE NO. 170

STATE OF NORTH CAROLINA
 DEPARTMENT OF TRANSPORTATION
 RALEIGH

GENERAL DRAWING FOR BRIDGE OVER SHOE HEEL CREEK ON SR 1101 BETWEEN SR 1129 AND SR 1130

REVISIONS						SHEET NO.
NO.	BY:	DATE:	NO.	BY:	DATE:	S-1
1			3			TOTAL SHEETS
2			4			25