
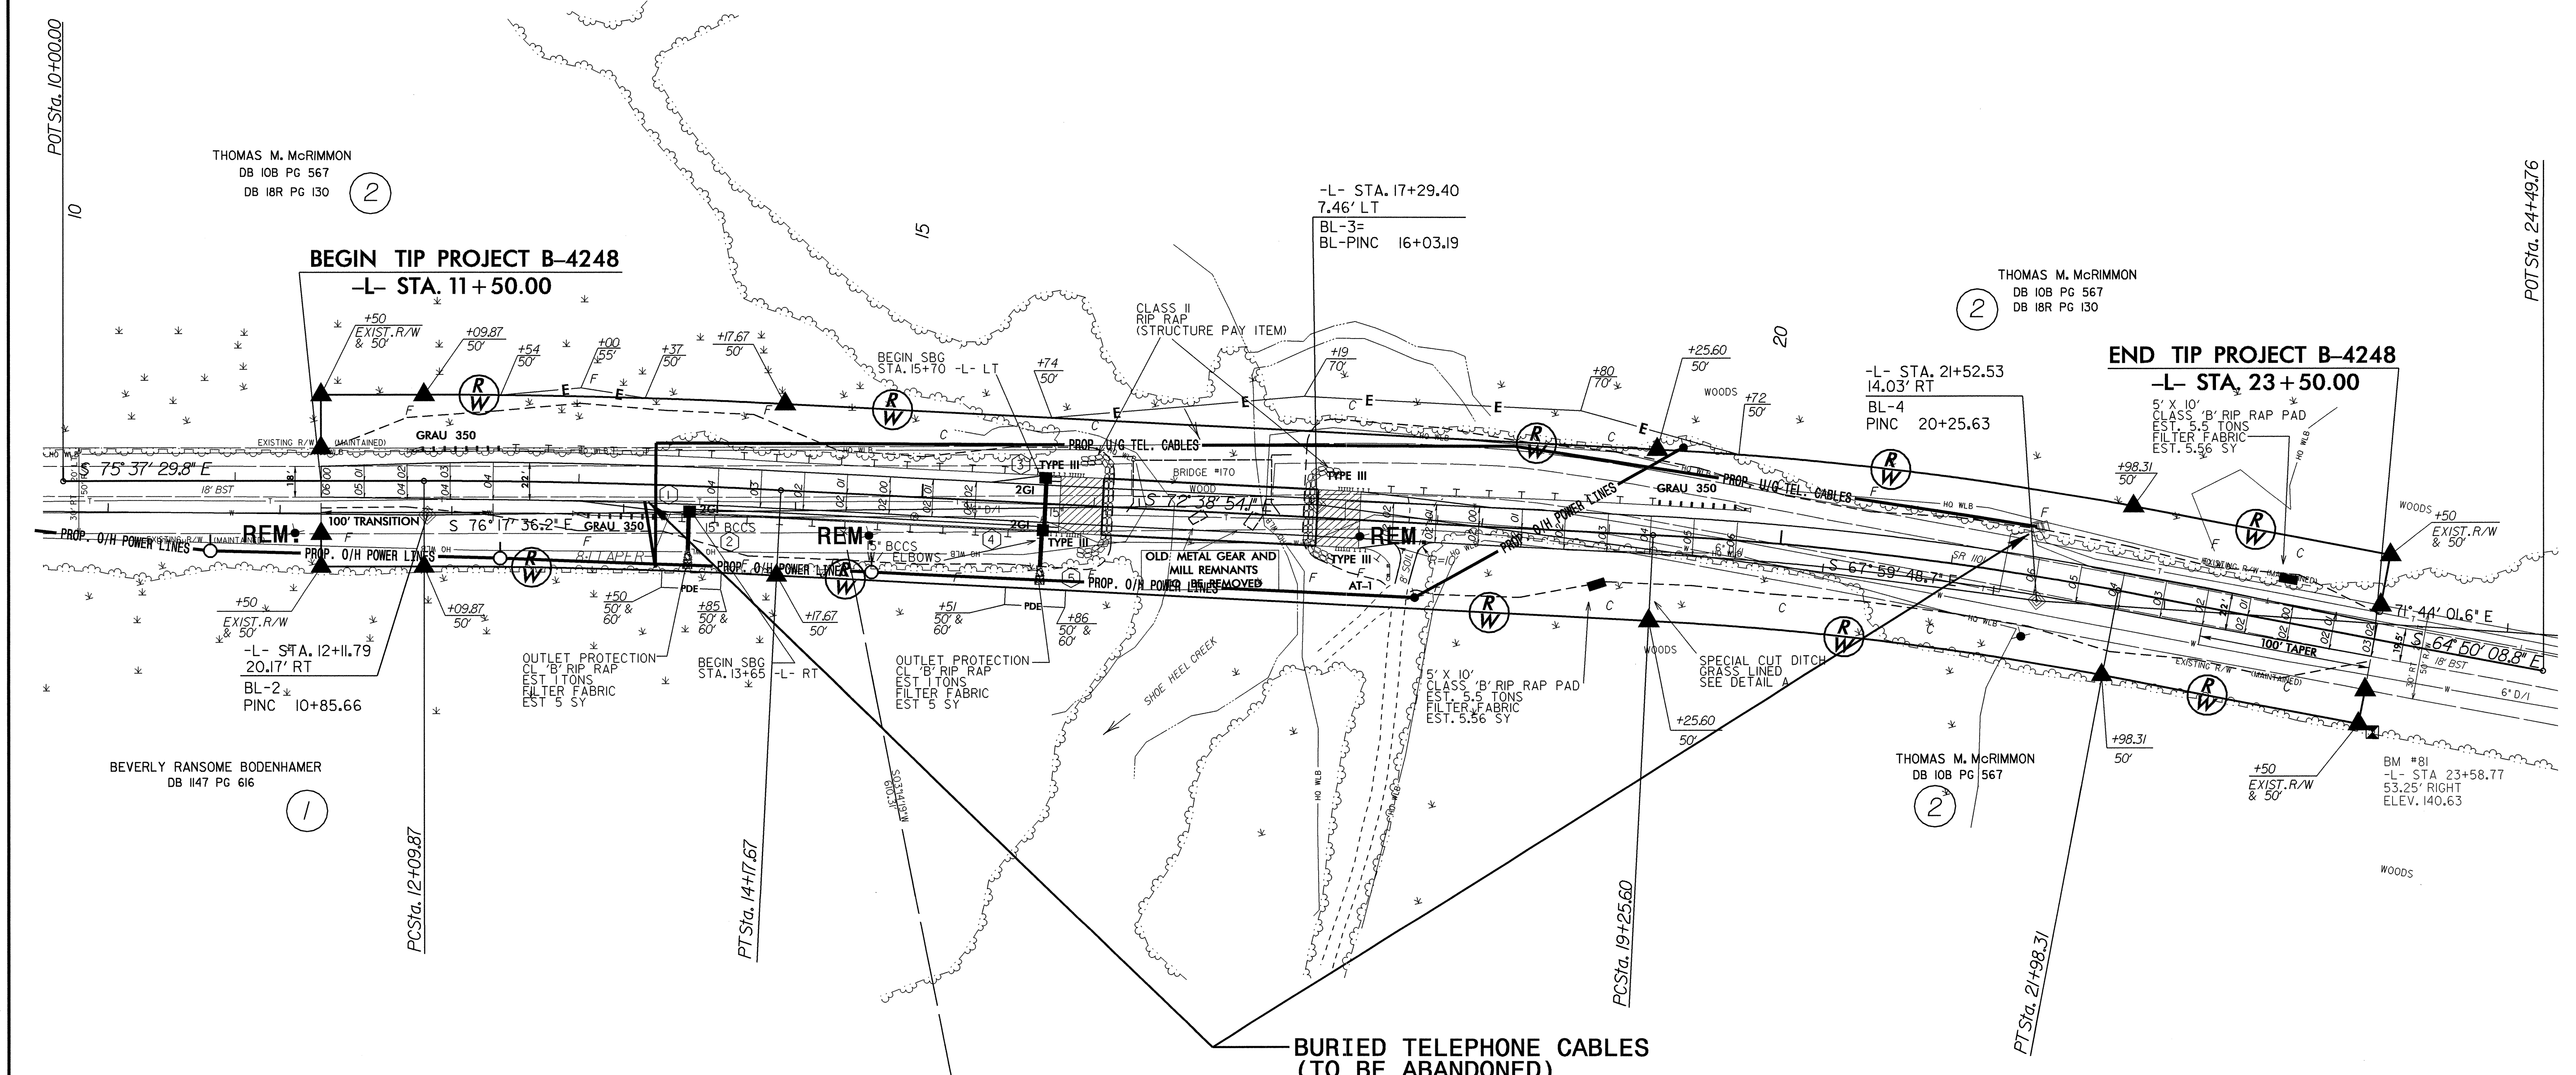
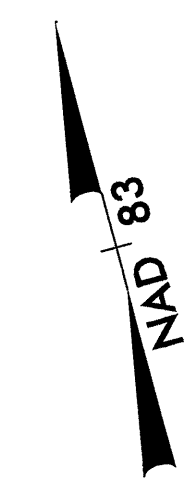


UTILITIES BY OTHERS

NOTE:
 ALL PROPOSED UTILITY WORK
 SHOWN ON THIS SHEET WILL
 BE DONE BY OTHERS

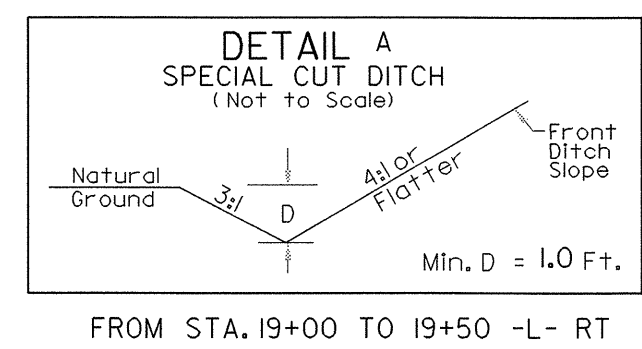

-L-

PI Sta 13+13.80	PI Sta 20+62.16
$\Delta = 2^\circ 58' 35.7''$ (RT)	$\Delta = 7^\circ 48' 45.3''$ (RT)
D = 1' 25' 56.6"	D = 2' 5' 53.2"
L = 207.80'	L = 272.71'
T = 103.93'	T = 136.57'
R = 4,000.00'	R = 2,000.00'
S.E. = .04	S.E. = .06
RO = 96'	RO = 144'

FOR -L- PROFILE SEE SHEET 5
 FOR STRUCTURE PLANS SEE SHEET S - S

8/17/99
 30-NOV-2004 14:30
 R:\Upd1\Draws\Bdr\1101B4248.dgn
 sac@hold