



8/23/99

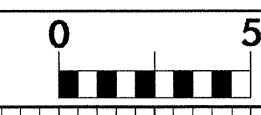

PROJ. REFERENCE NO. B-4248	SHEET NO. X-3
-------------------------------	------------------

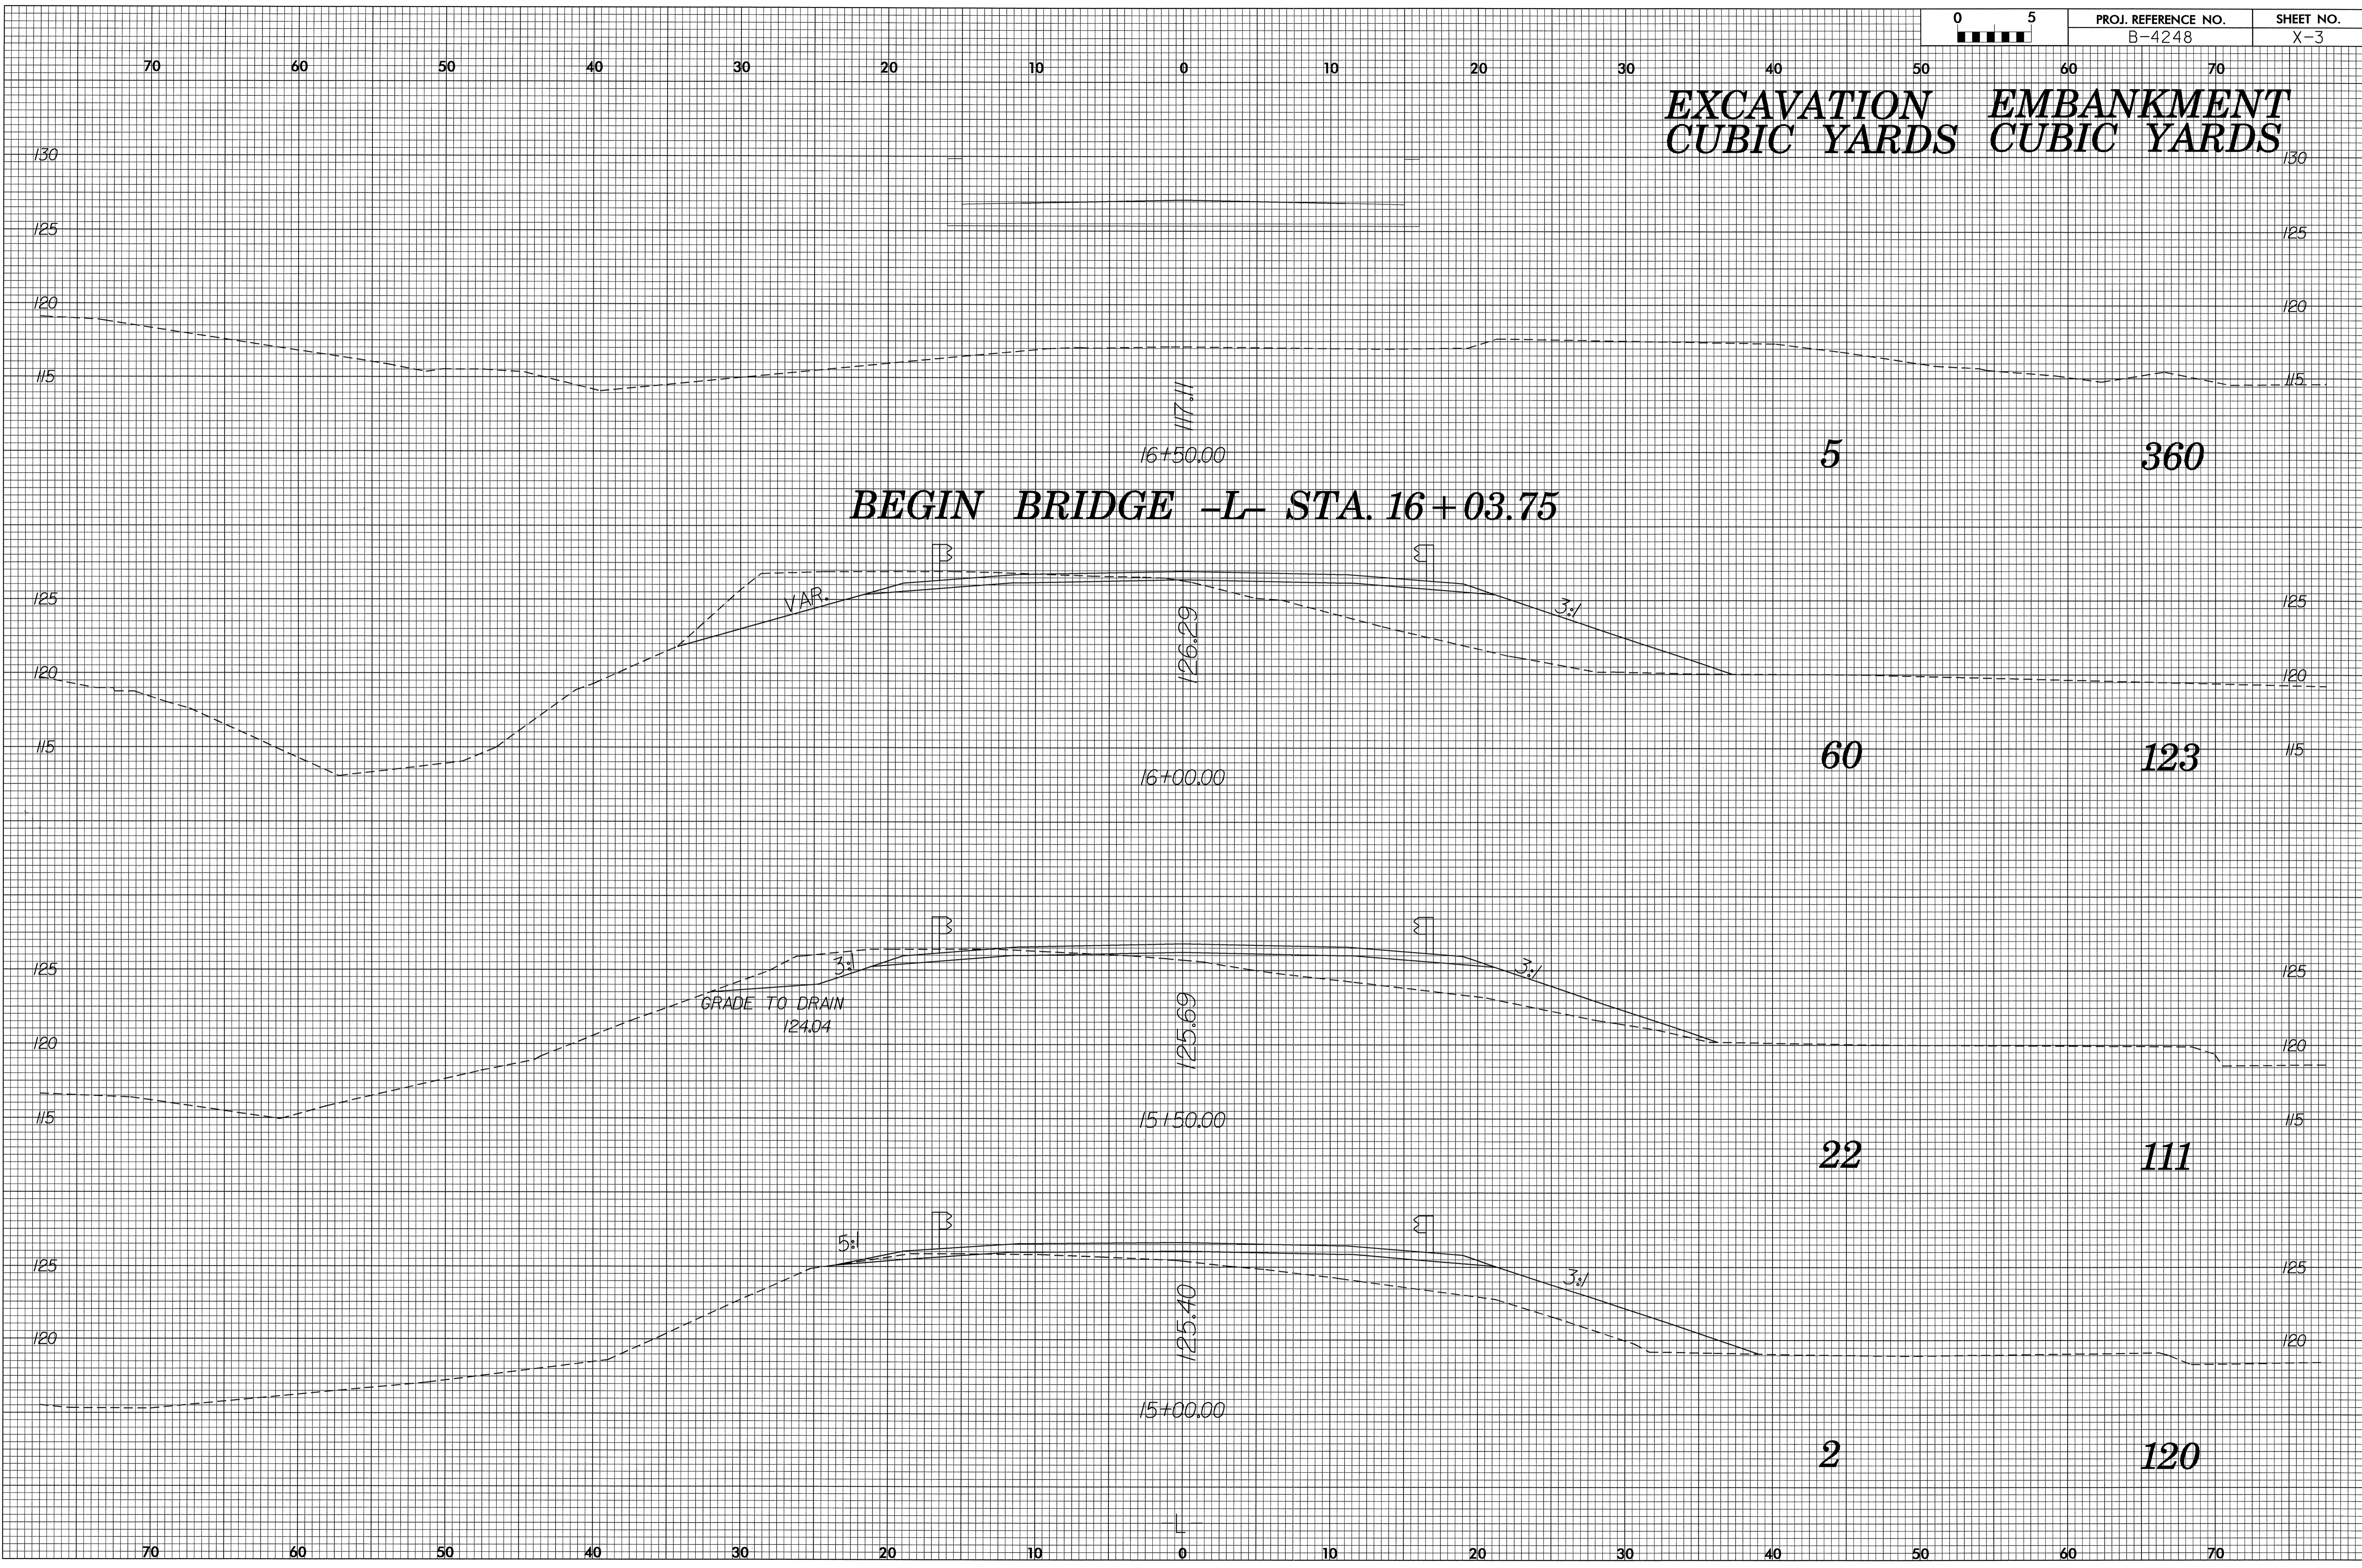

24-JAN-2005 15:03
K:\Roadway\XSC\B4248-rdu_xpl.dgn
DDKlein