



**NOTES :**

FOR BARRIER RAIL REINFORCING STEEL, SEE "CONCRETE BARRIER RAIL" SHEET.

\*5 "A" BARS ARE PLACED PERPENDICULAR TO LONG CHORD AND MEASURED ALONG THE LONG CHORD.



SEE "TYPICAL SECTION" SHEETS FOR DETAILS OF DIAPHRAGMS.

FOR TRANSVERSE CONSTRUCTION JOINT, SEE "SUPERSTRUCTURE BILL OF MATERIAL" SHEET.

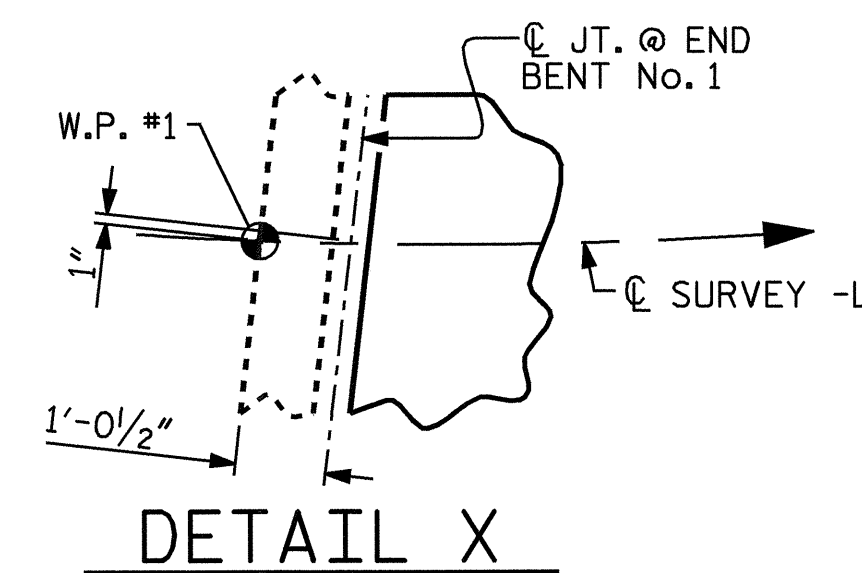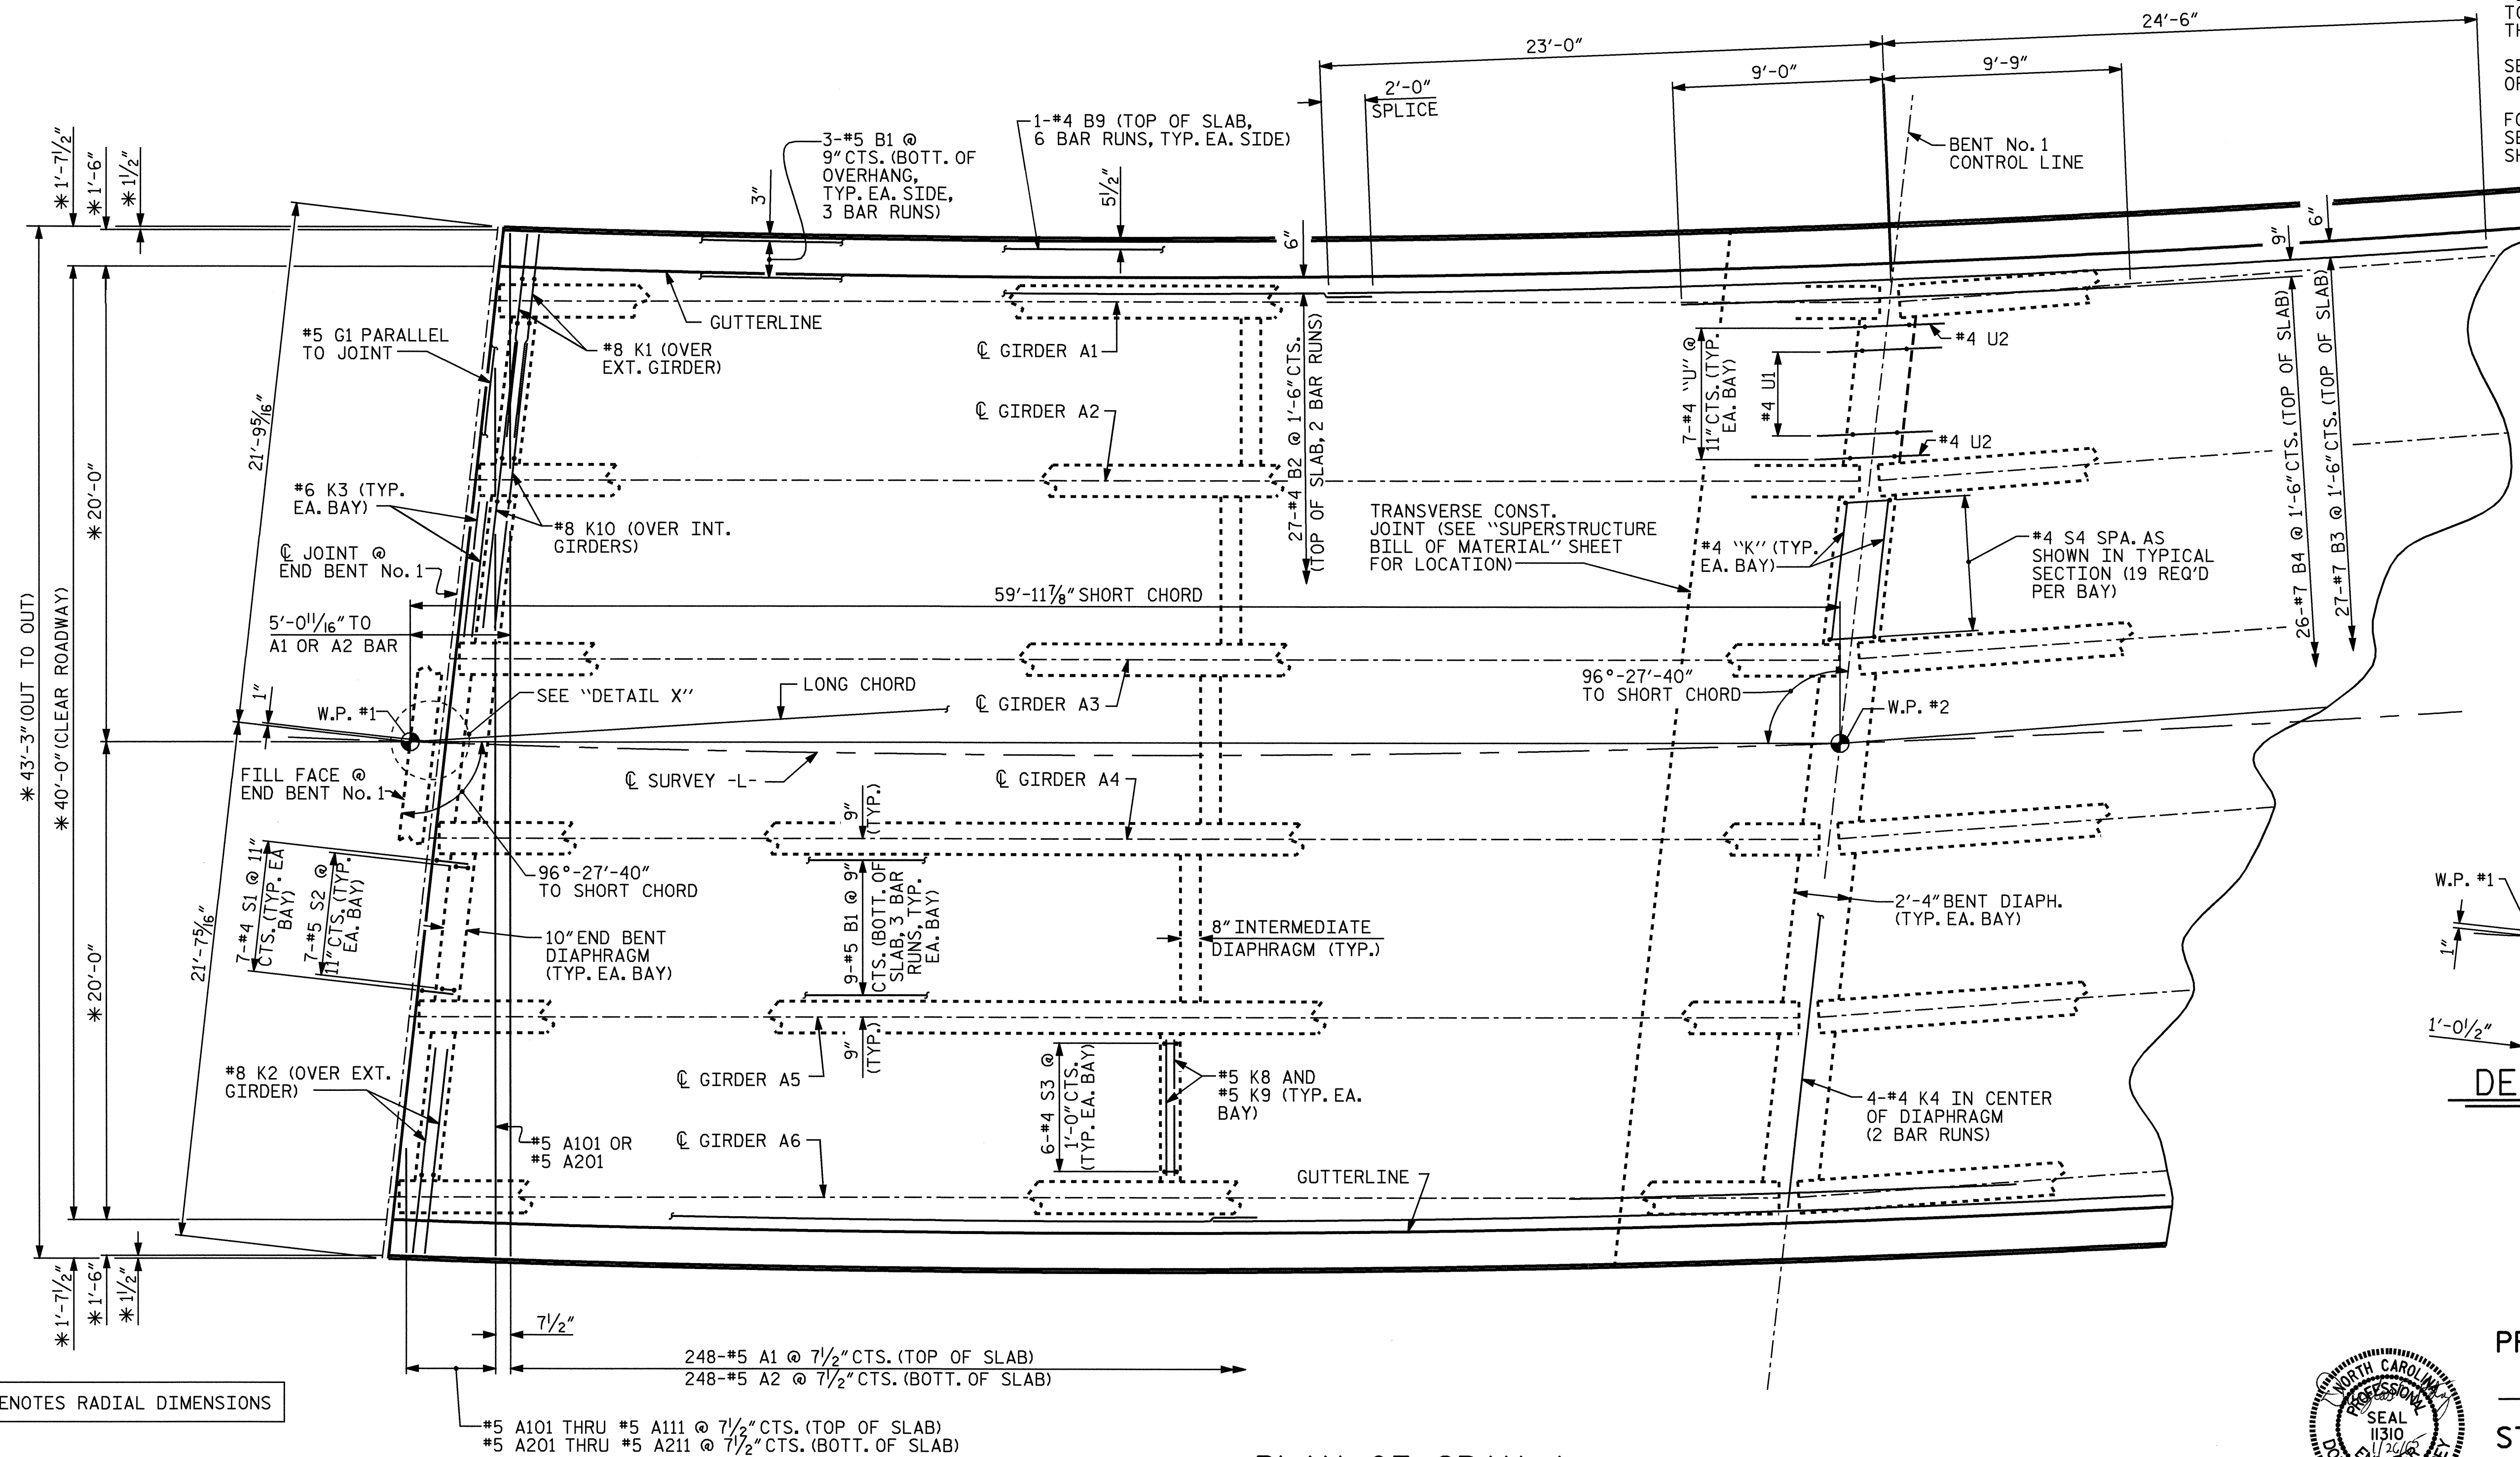

\* DENOTES RADIAL DIMENSIONS

**PLAN OF SPAN A**

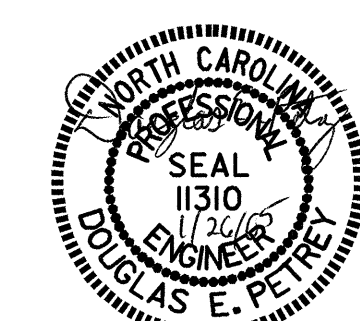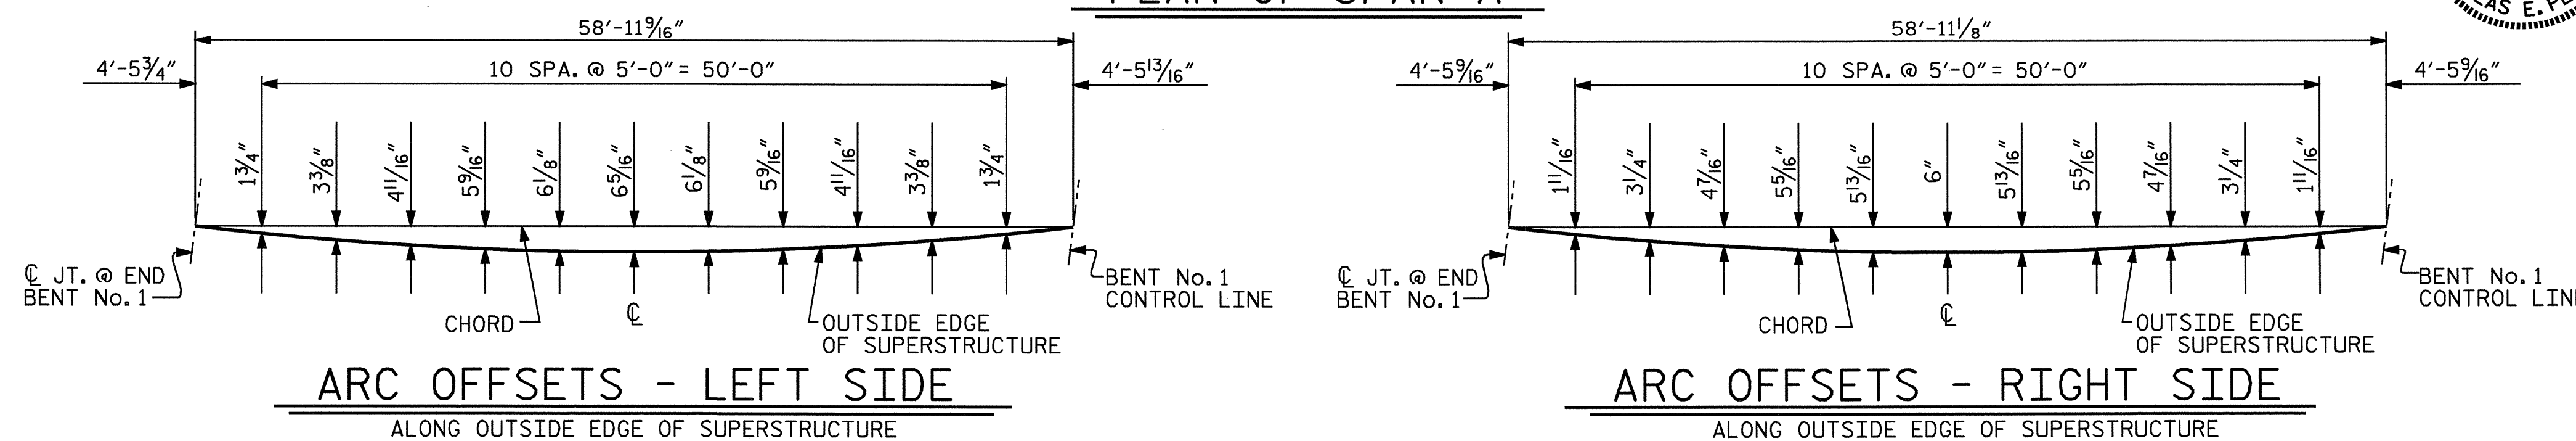

PROJECT NO. B-3694  
ROCKINGHAM COUNTY  
 STATION: 17+27.50 -L-

STATE OF NORTH CAROLINA  
 DEPARTMENT OF TRANSPORTATION  
 RALEIGH

**SUPERSTRUCTURE  
 PLAN OF SPAN A**

REVISIONS						SHEET NO.	
NO.	BY	DATE	NO.	BY	DATE	S-7	
1			3			TOTAL SHEETS	
2			4			36	

DRAWN BY: A.R.CHESSON DATE: 6-04  
 CHECKED BY: B.N.GRADY DATE: 7-04