

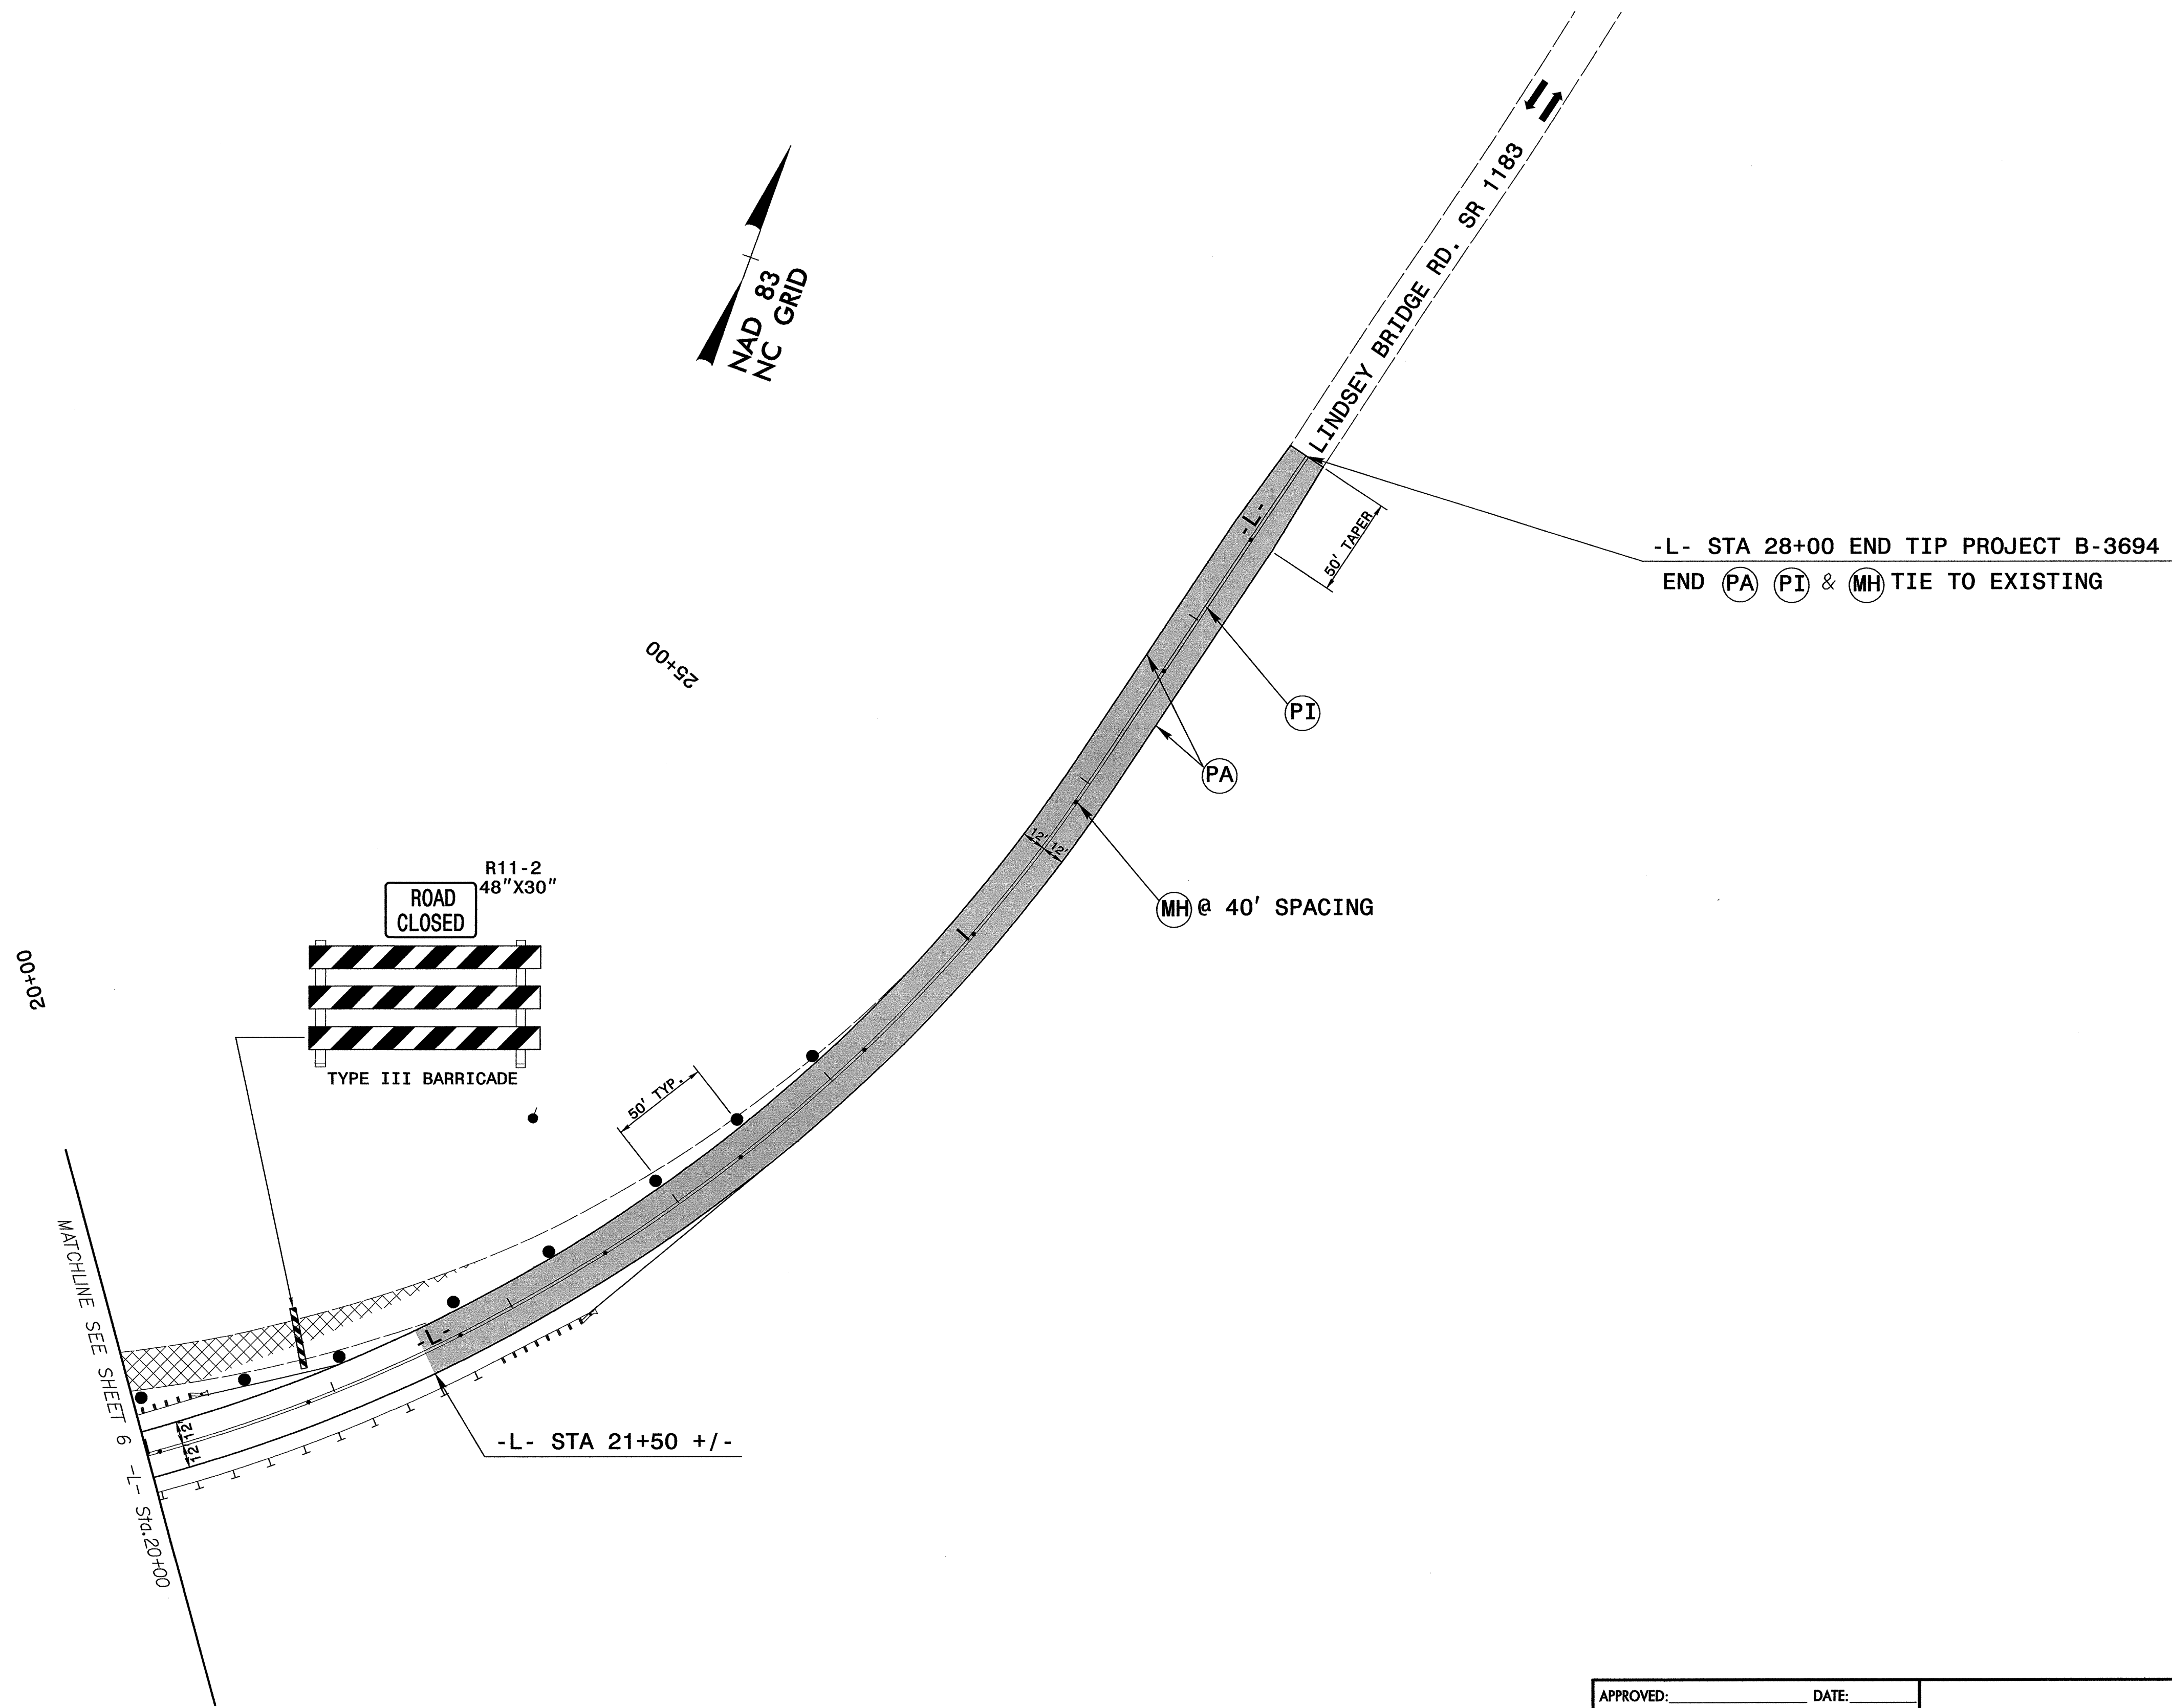


PROJ. REFERENCE NO.	SHEET NO.
B-3694	TCP-7

PHASE II

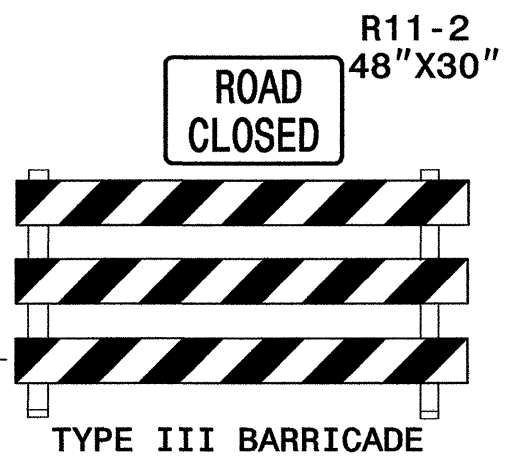

-L- STA 28+00 END TIP PROJECT B-3694
END (PA) (PI) & (MH) TIE TO EXISTING

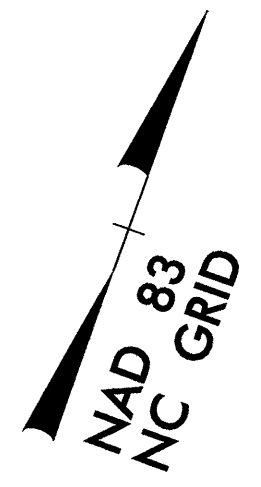

SEPI ENGINEERING GROUP
2300 Rexwoods Drive
Suite 370
Raleigh, NC 27607
Tel: 919-789-9377 Fax: 789-9591

APPROVED: _____ DATE: _____

SEAL 11.09.04

PHASE II									
SCALE: NONE									
DATE: 11/04									
DWG. BY: NH									
DESIGN BY: NH									
REVIEWED BY: RLW/ SSA	<table border="1"> <thead> <tr> <th colspan="2">REVISIONS</th> </tr> </thead> <tbody> <tr> <td> </td> <td> </td> </tr> <tr> <td> </td> <td> </td> </tr> <tr> <td> </td> <td> </td> </tr> </tbody> </table>	REVISIONS							
REVISIONS									