
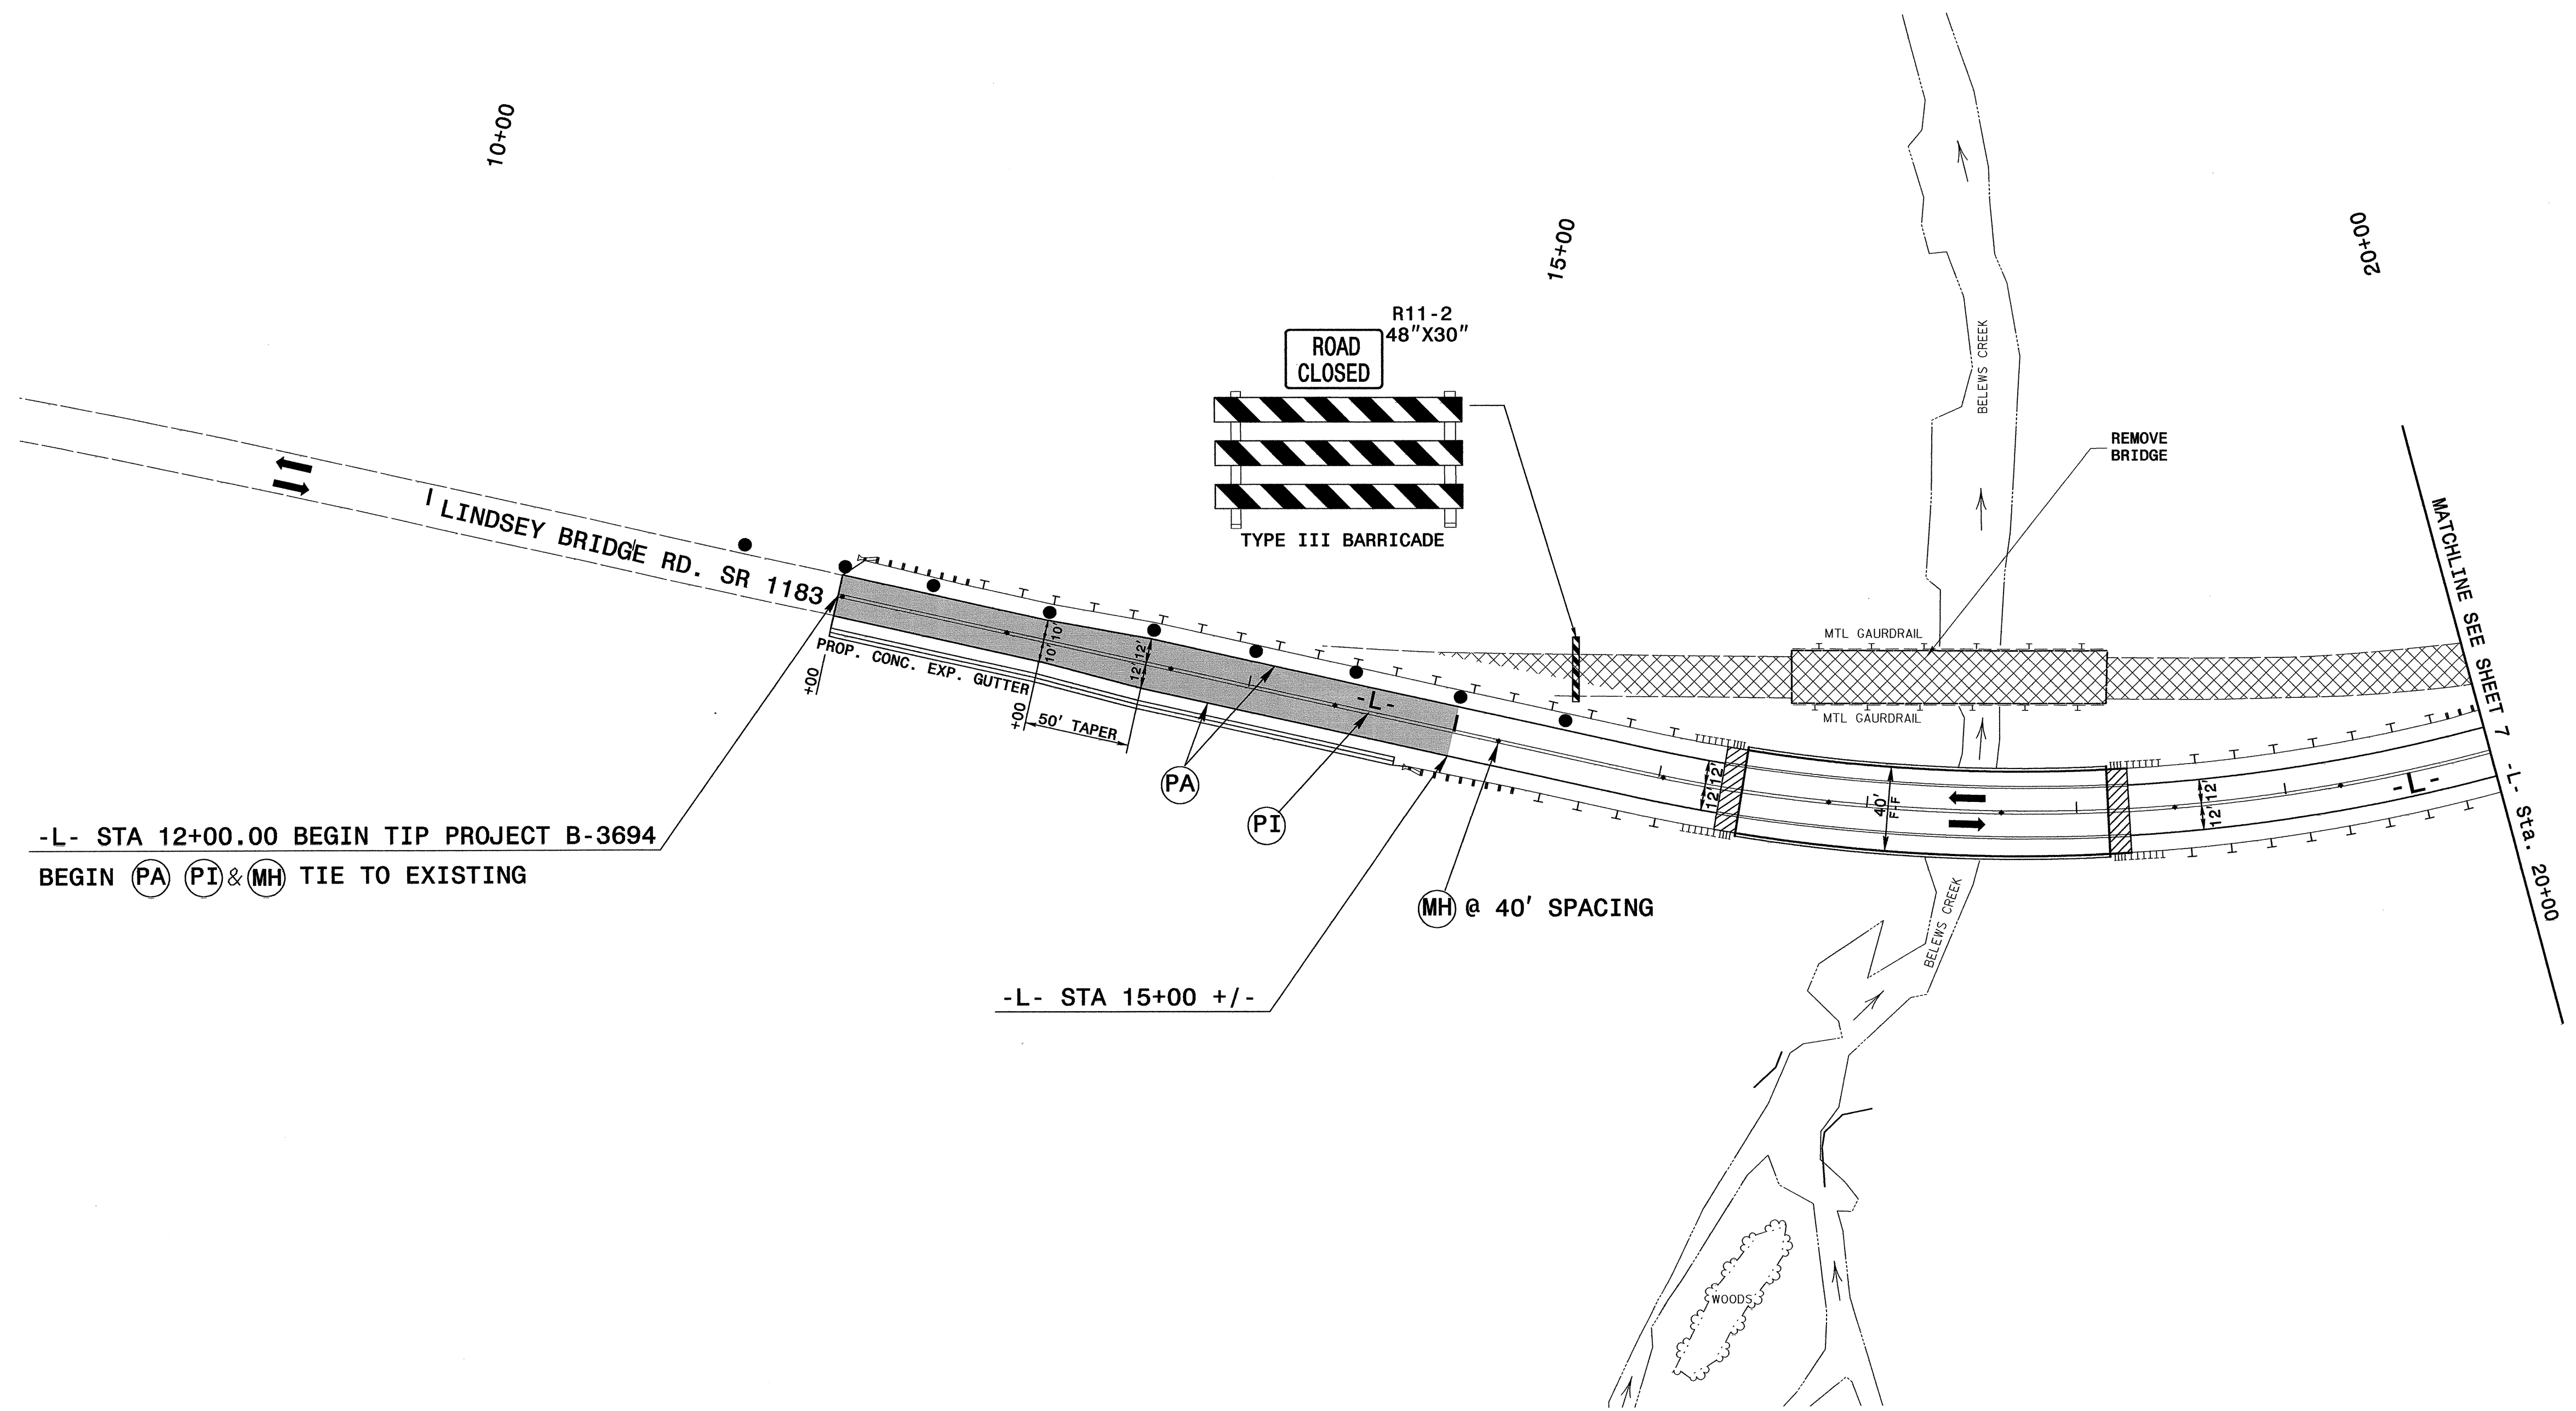


PHASE II

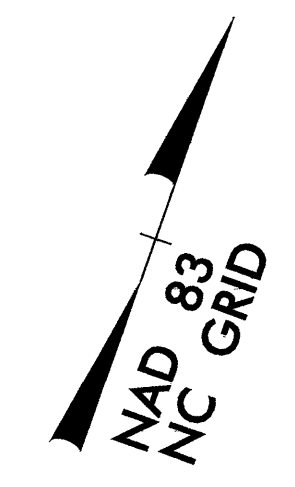

-L- STA 12+00.00 BEGIN TIP PROJECT B-3694
 BEGIN (PA) (PI) & (MH) TIE TO EXISTING

-L- STA 15+00 +/-

SEPI ENGINEERING GROUP
 2300 Rexwoods Drive
 Suite 370
 Raleigh, NC 27607
 Tel: 919-789-9977 Fax: 919-789-9591

APPROVED: _____ DATE: _____
 SEAL
 11.09.04

PHASE II											
SCALE: NONE	<table border="1"> <thead> <tr> <th colspan="2">REVISIONS</th> </tr> <tr> <th>NO.</th> <th>DESCRIPTION</th> </tr> </thead> <tbody> <tr> <td> </td> <td> </td> </tr> <tr> <td> </td> <td> </td> </tr> <tr> <td> </td> <td> </td> </tr> </tbody> </table>	REVISIONS		NO.	DESCRIPTION						
REVISIONS											
NO.		DESCRIPTION									
DATE: 11/04											
DWG. BY: NH											
DESIGN BY: NH											
REVIEWED BY: RLW/ SSA											