


HP 12 X 53
STEEL BRACE PILES
(BATTER 3 : 12)

HP 12 X 53
STEEL PILES

HP 14 X 73
STEEL BRACE PILE
(BATTER 1 1/2 : 12)
(TYP. EACH EXTERIOR PILE)

HP 12 X 53
STEEL PILES

HP 12 X 53
STEEL BRACE PILES
(BATTER 3 : 12)

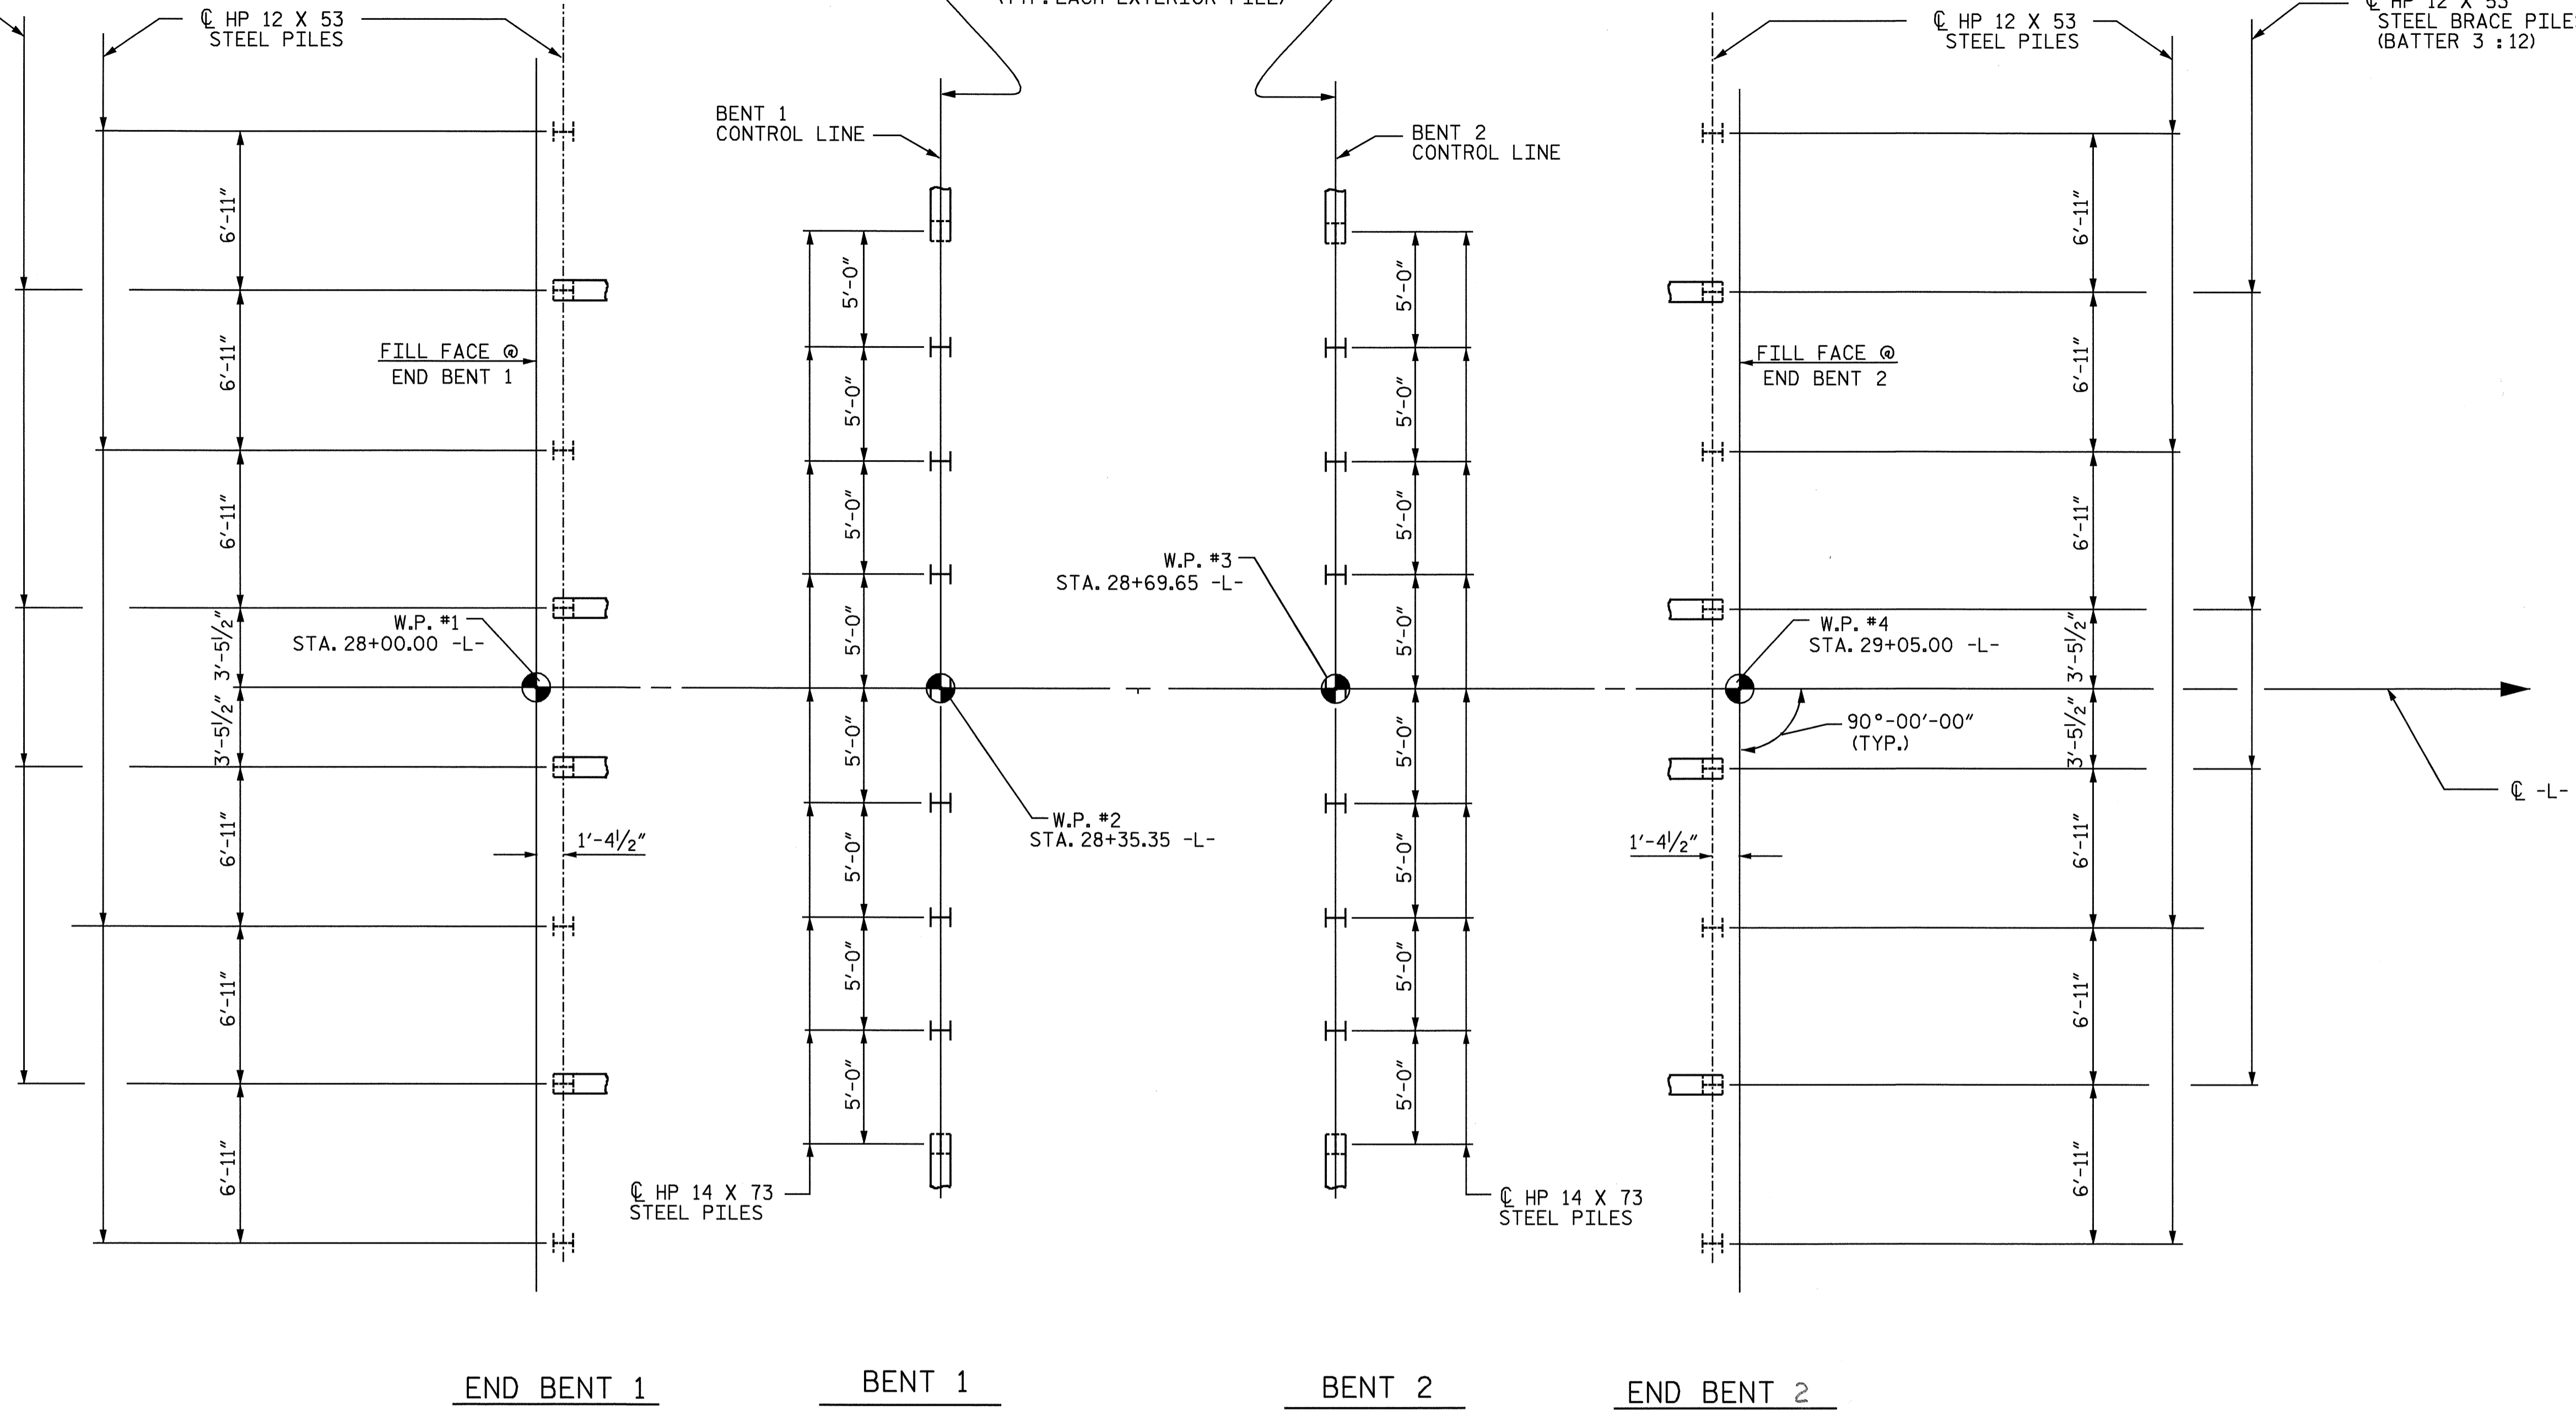


FOUNDATION LAYOUT

(DIMENSIONS LOCATING PILES ARE SHOWN TO THE PILE CENTERLINE)

PROJECT NO. B-3906
SAMPSON COUNTY
 STATION: 28+52.50 -L-

SHEET 2 OF 3

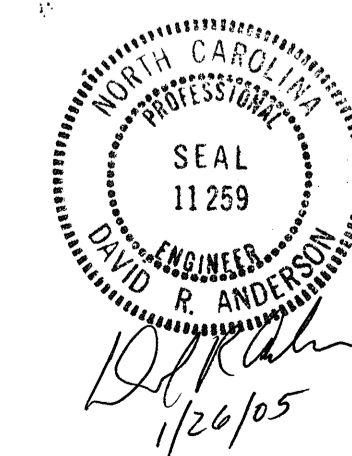

STATE OF NORTH CAROLINA
 DEPARTMENT OF TRANSPORTATION
 RALEIGH
 GENERAL DRAWING
 FOUNDATION LAYOUT

DRAWN BY: N. Q. IRAN DATE: 7-13-04
 CHECKED BY: SWANCOPE DATE: 10-04

25-JAN-2005 14:18
 W:\SquadM\B3906\str2\Ntran\Mlcr-8eB\wkg\B-390602fl.dgn
 ntran

REVISIONS						SHEET NO.	
NO.	BY:	DATE:	NO.	BY:	DATE:	5-21	
1			3			TOTAL	38
2			4			SHEETS	38