
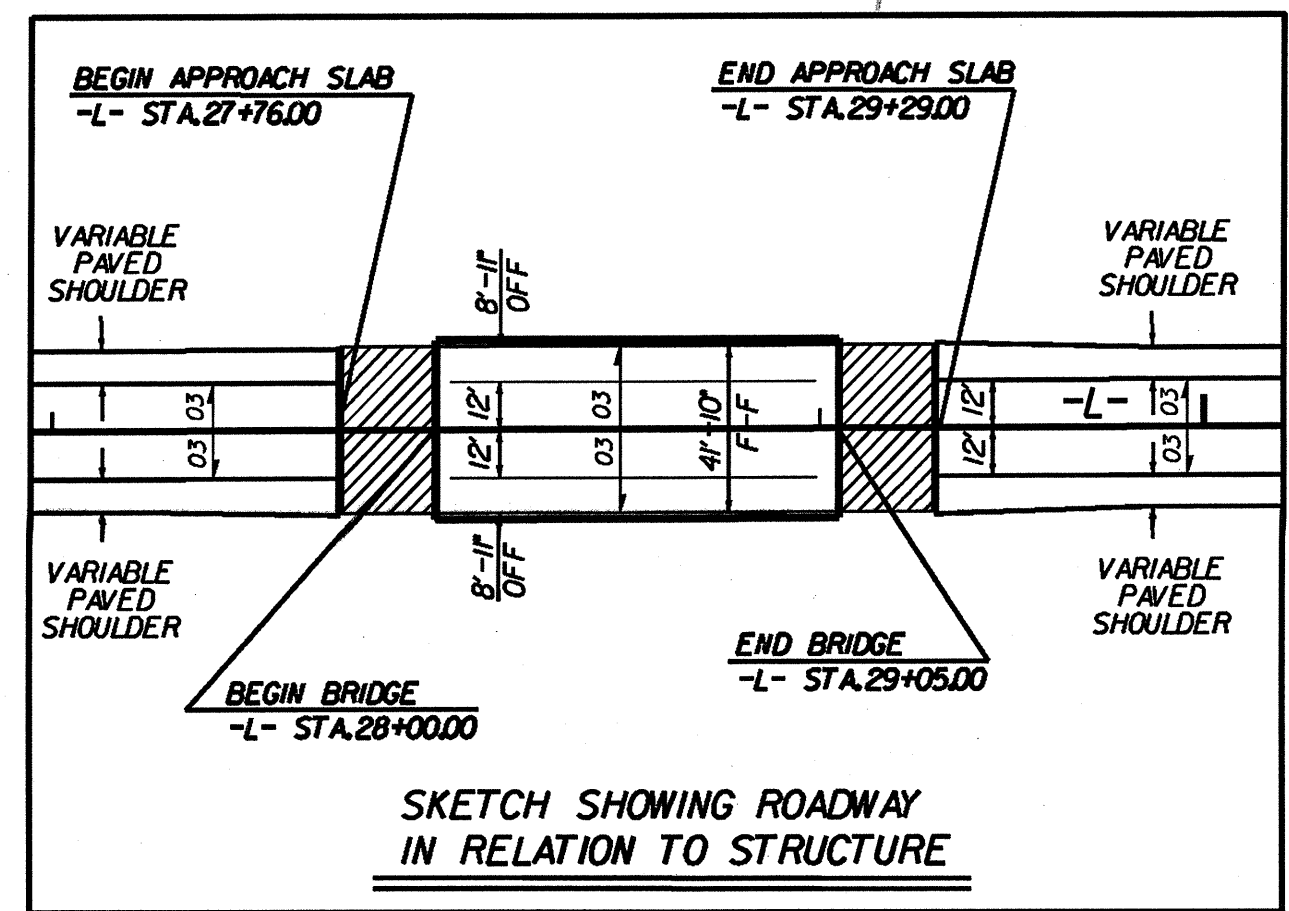


REVISIONS
-----------

PROJECT REFERENCE NO. <b>B-3906</b>	SHEET NO. <b>5</b>
RW SHEET NO.	
ROADWAY DESIGN ENGINEER	HYDRAULICS ENGINEER

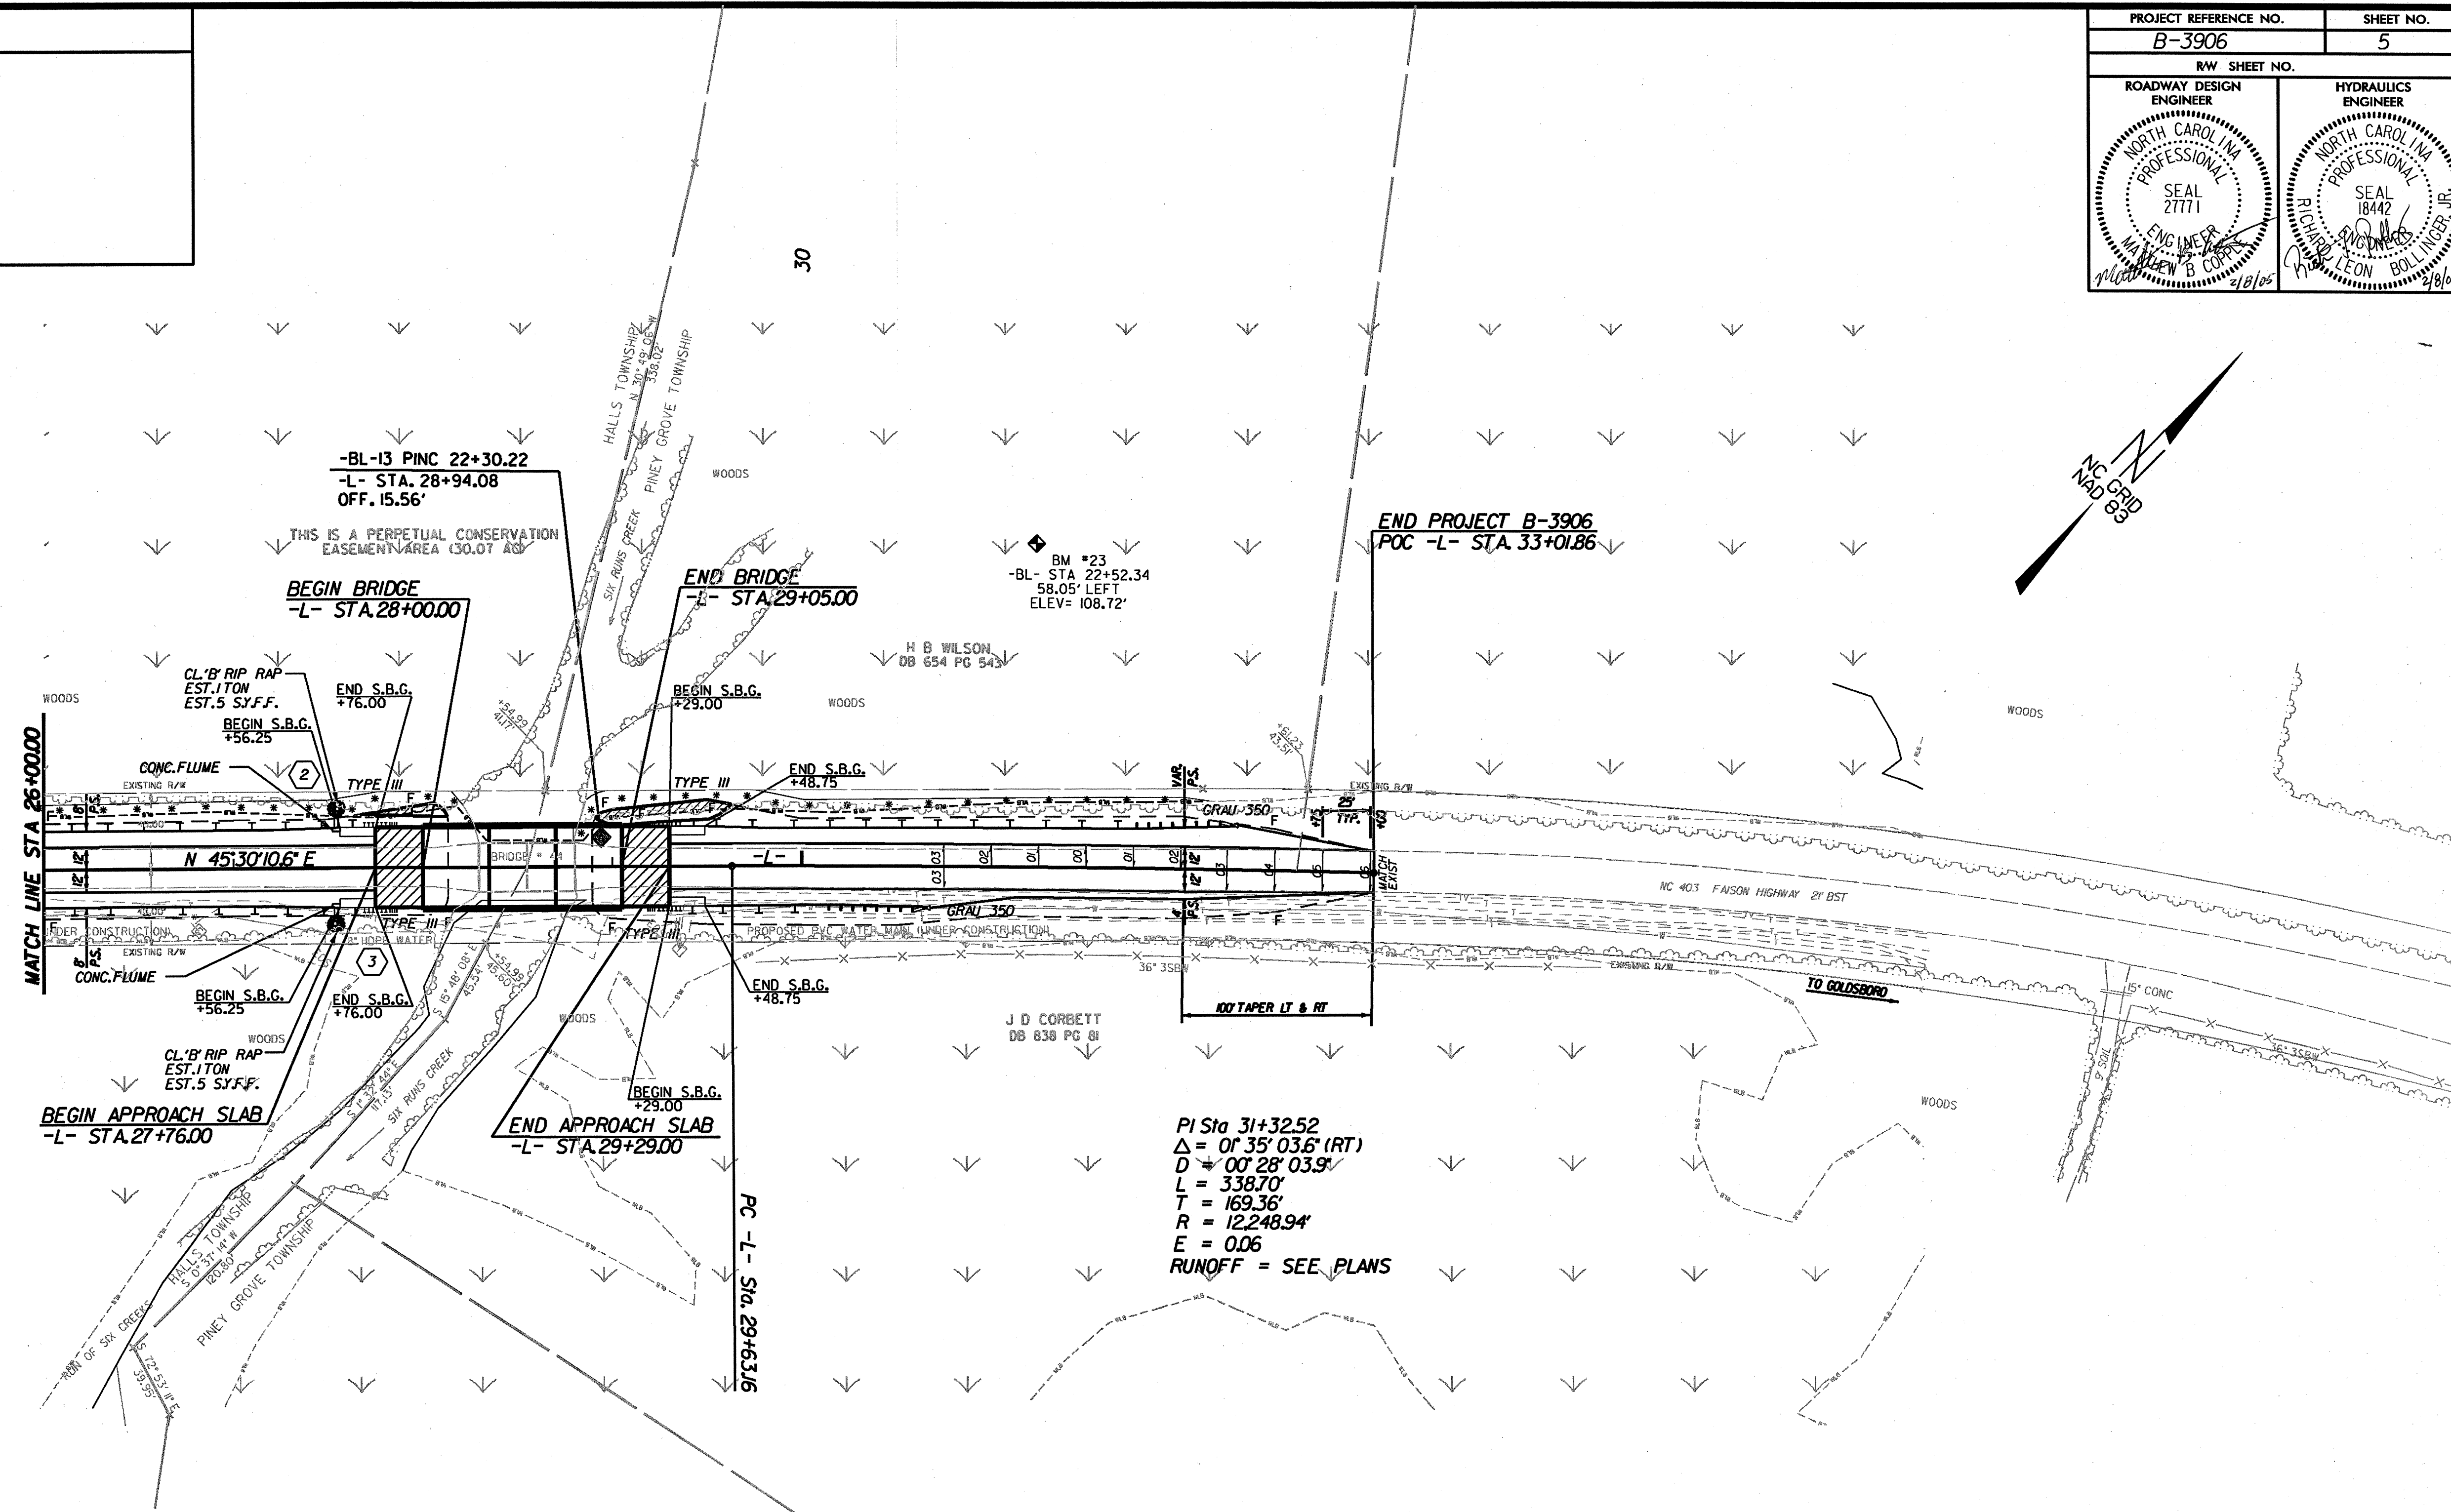

- DENOTES FILL IN WETLANDS
- DENOTES HAND CLEARING
- DENOTES APPROACH SLAB
- SBG - DENOTES SHOULDER BERM GUTTER

FOR -L- PROFILE SEE SHEET NO.6

SEE SHEETS S-1 THRU S- FOR STRUCTURE PLANS

Ramey Kemp & Associates, Inc.  
Transportation Consulting Engineers  
4928-A Windy Hill Drive Raleigh, North Carolina 27609  
919 872-585 fax 919 878-546

10/26/98  
TIME  
DATE  
BY  
CHECKED  
DATE  
BY