
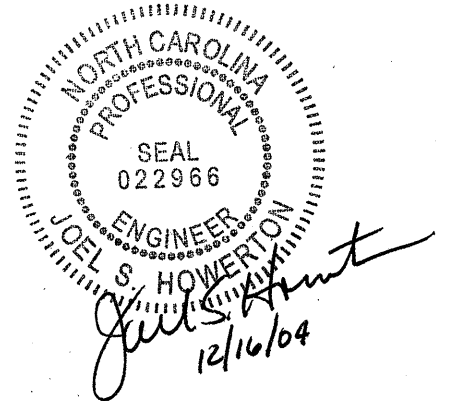
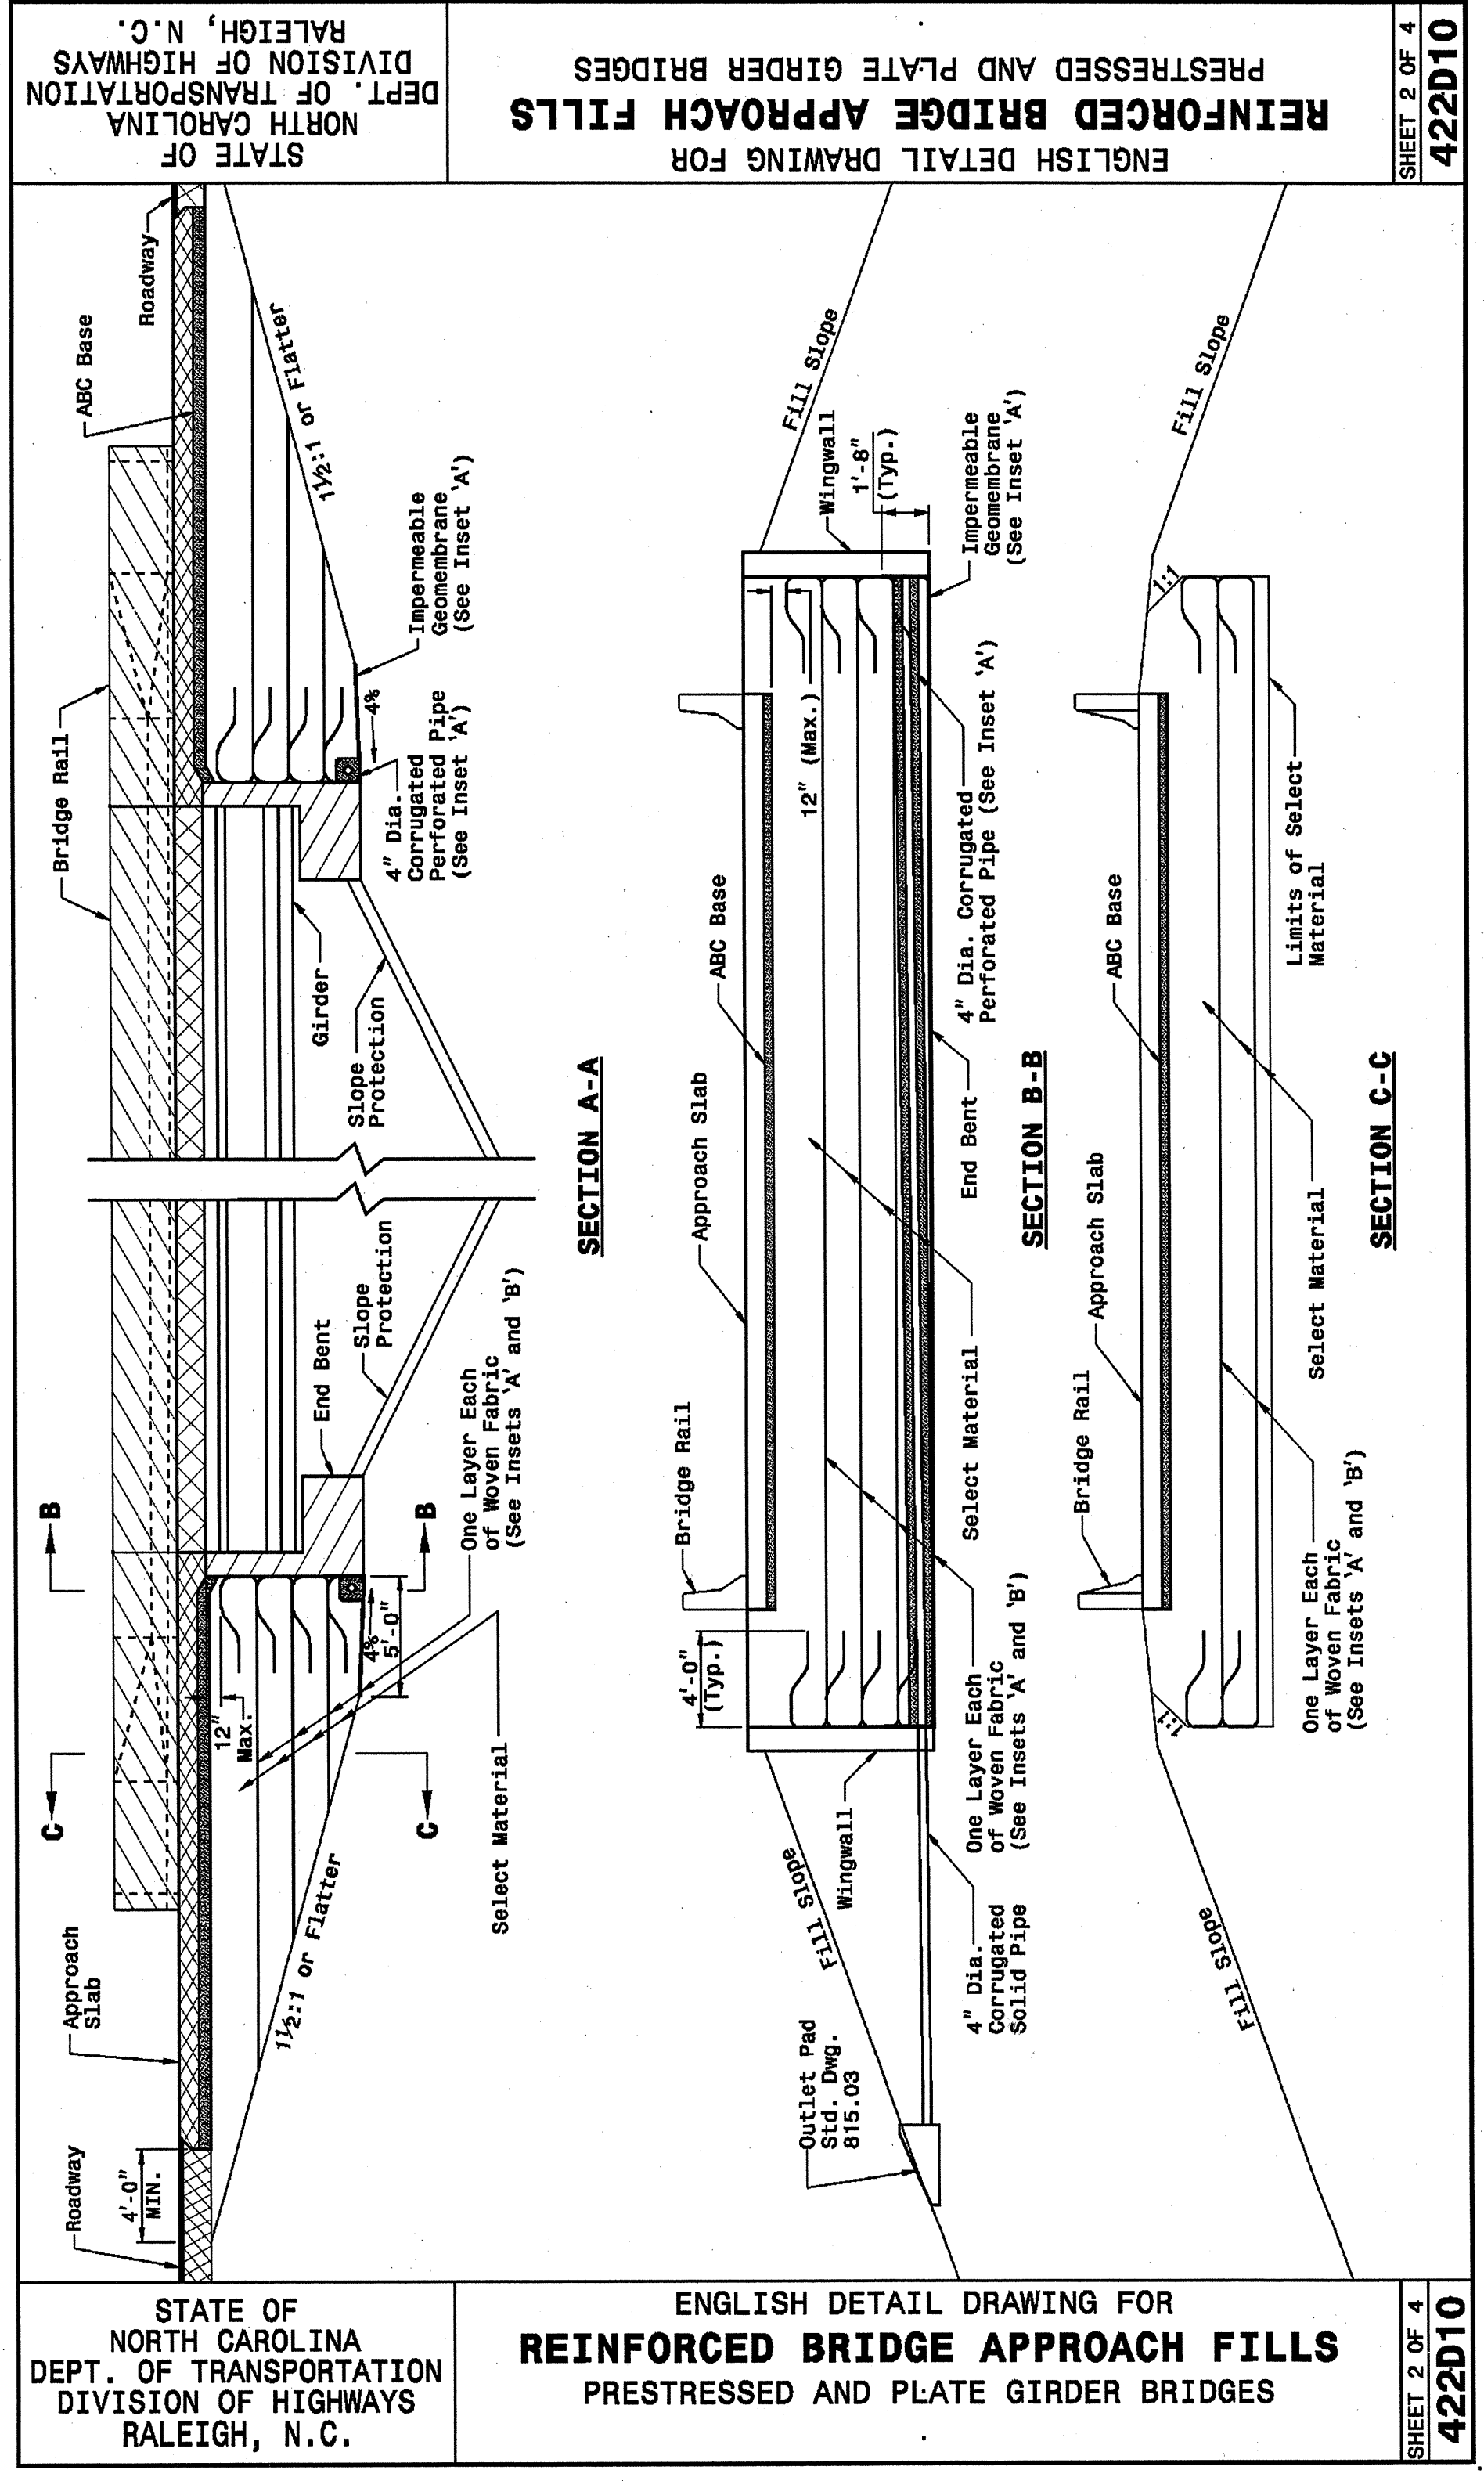


5/14/99  
 I:\SEP-2004\1027  
 W:\Special Details\stds\stds\02\stds to special details/english\422d10\422d10.dgn  
 J:\stds\stds\02\stds to special details/english\422d10\422d10.dgn  
 J:\stds\stds\02\stds to special details/english\422d10\422d10.dgn

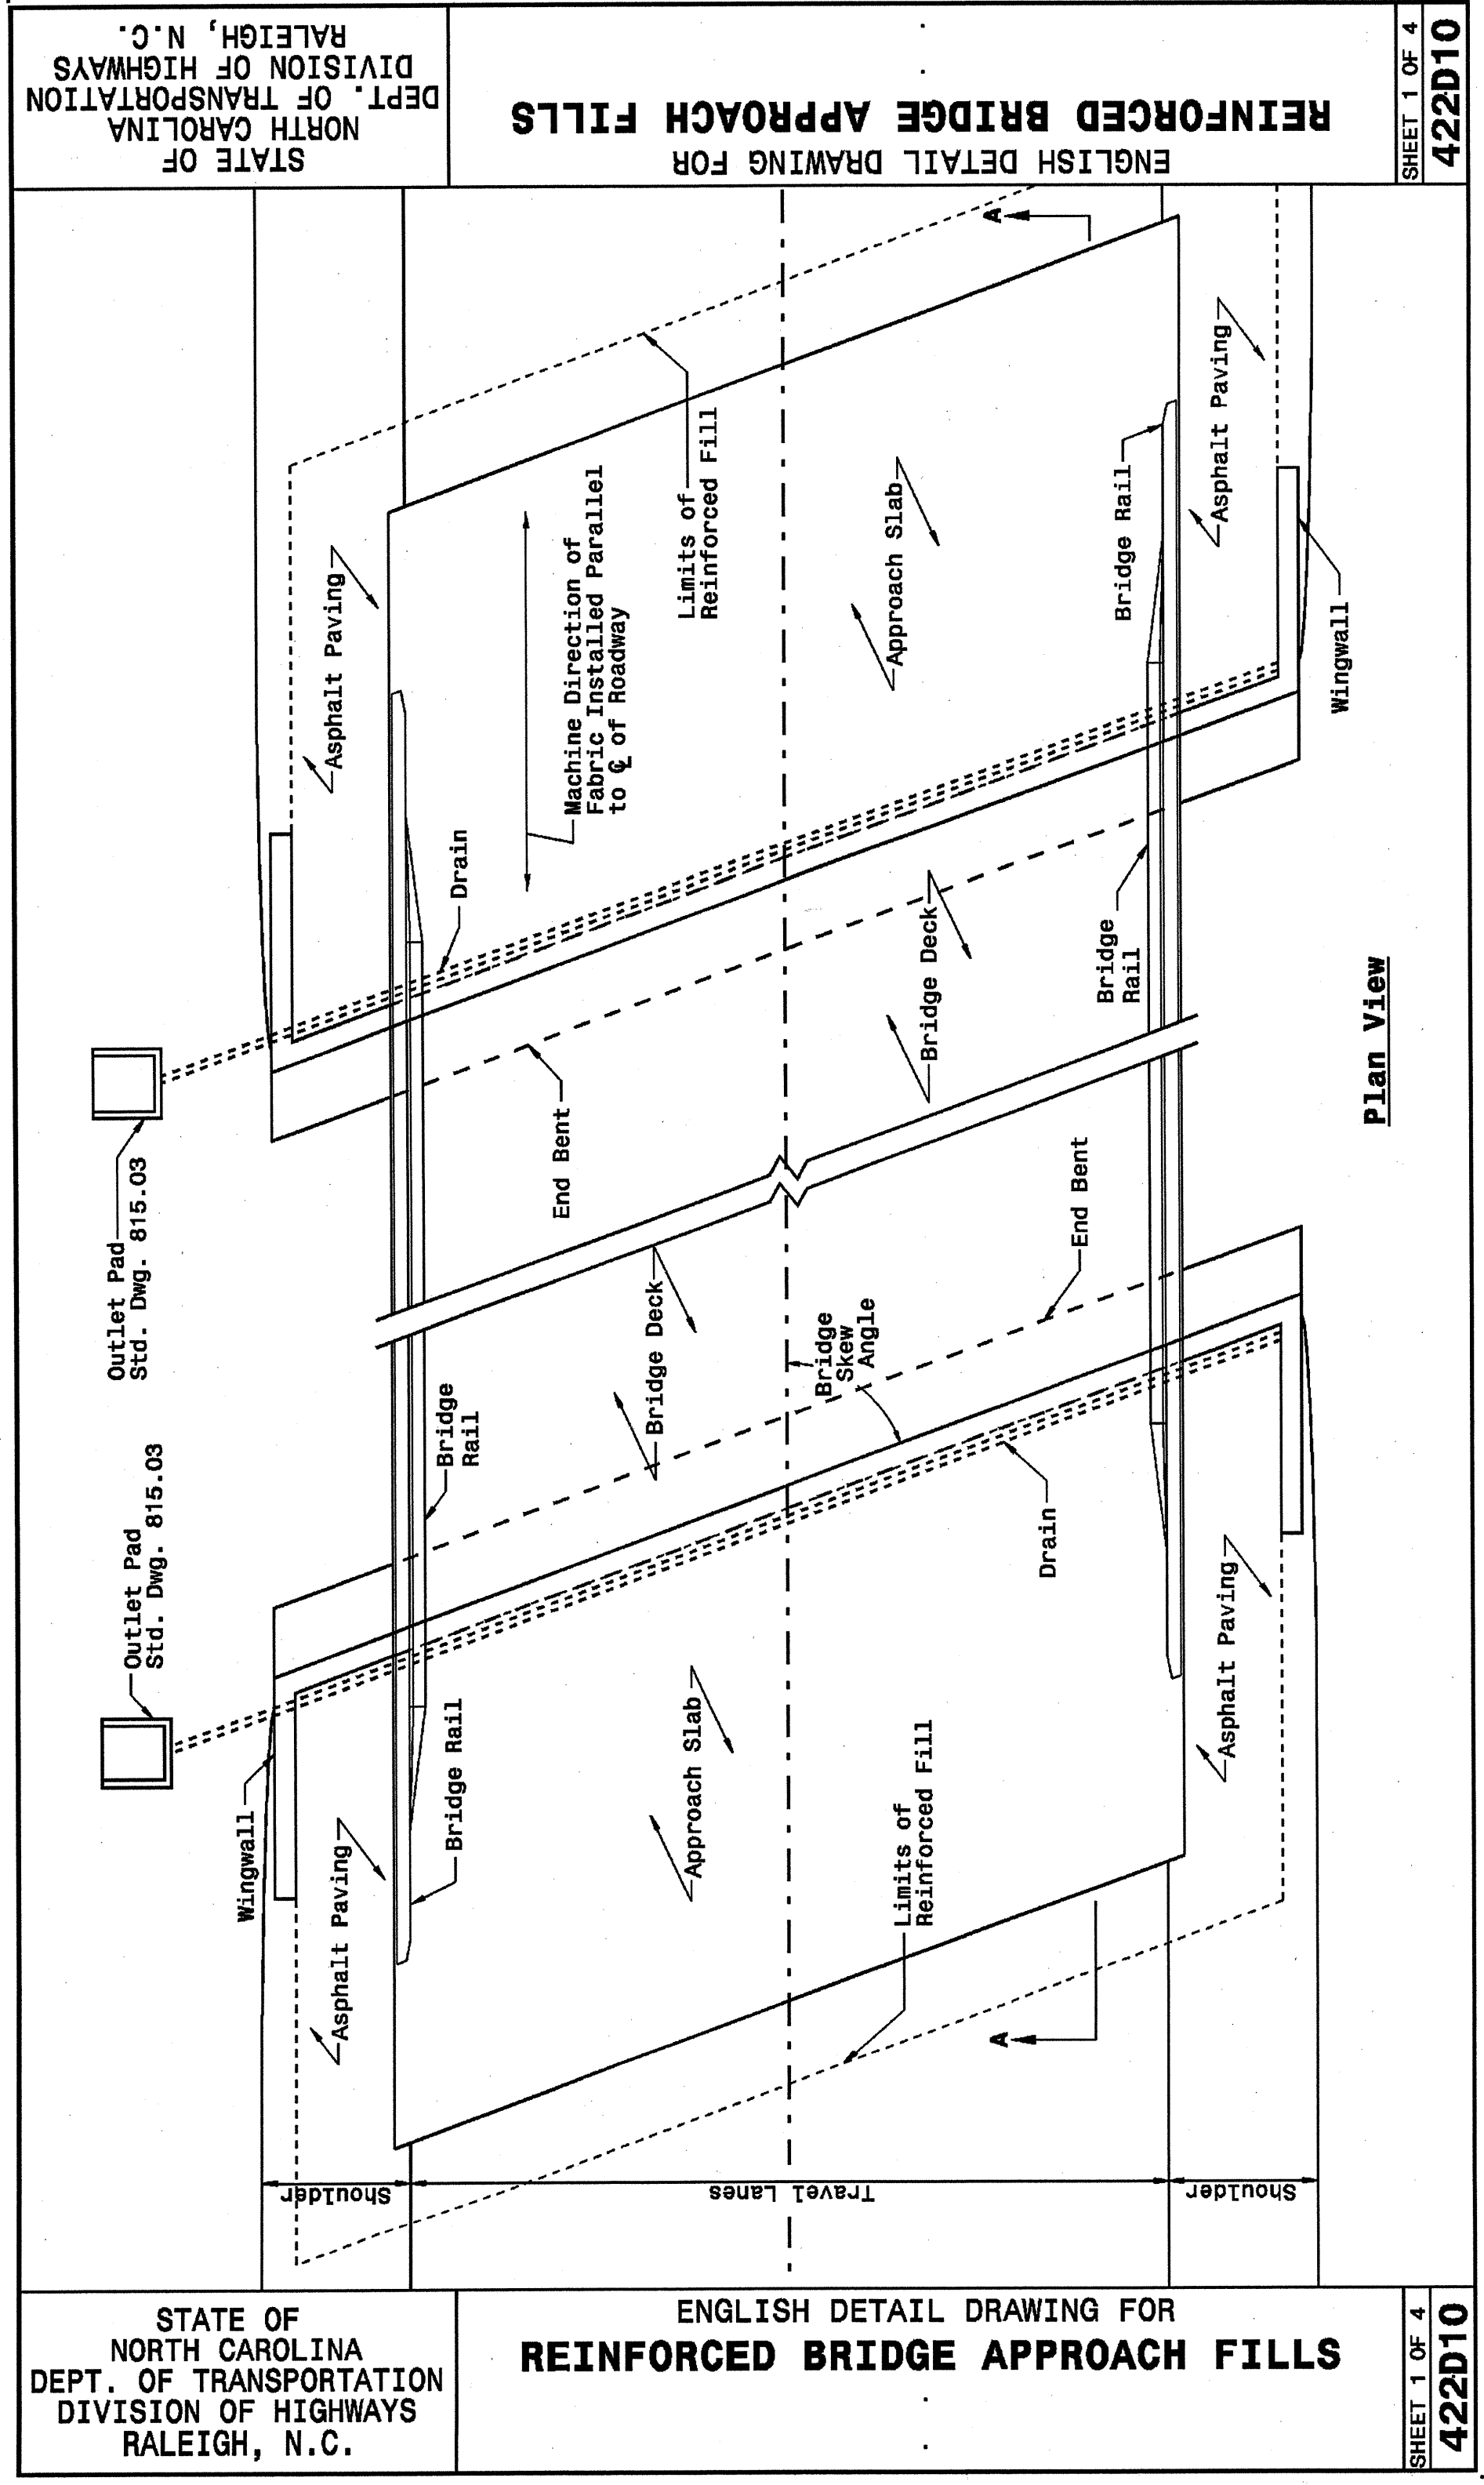

**DESIGN SERVICES UNIT STANDARDS AND SPECIAL DESIGN**  
 Office 919-250-4128 Fax 919-250-4119

**SEE PLATE FOR TITLE**

ORIGINAL BY: 2002 STANDARDS DATE: 01-15-02  
 MODIFIED BY: E.E. WARD DATE: 09-16-04  
 CHECKED BY: DATE:  
 FILE SPEC.: stds/02stdstodetails/english/422d10.dgn