


### UTILITIES BY OTHERS

NOTE:  
ALL PROPOSED UTILITY WORK  
SHOWN ON THIS SHEET WILL  
BE DONE BY OTHERS

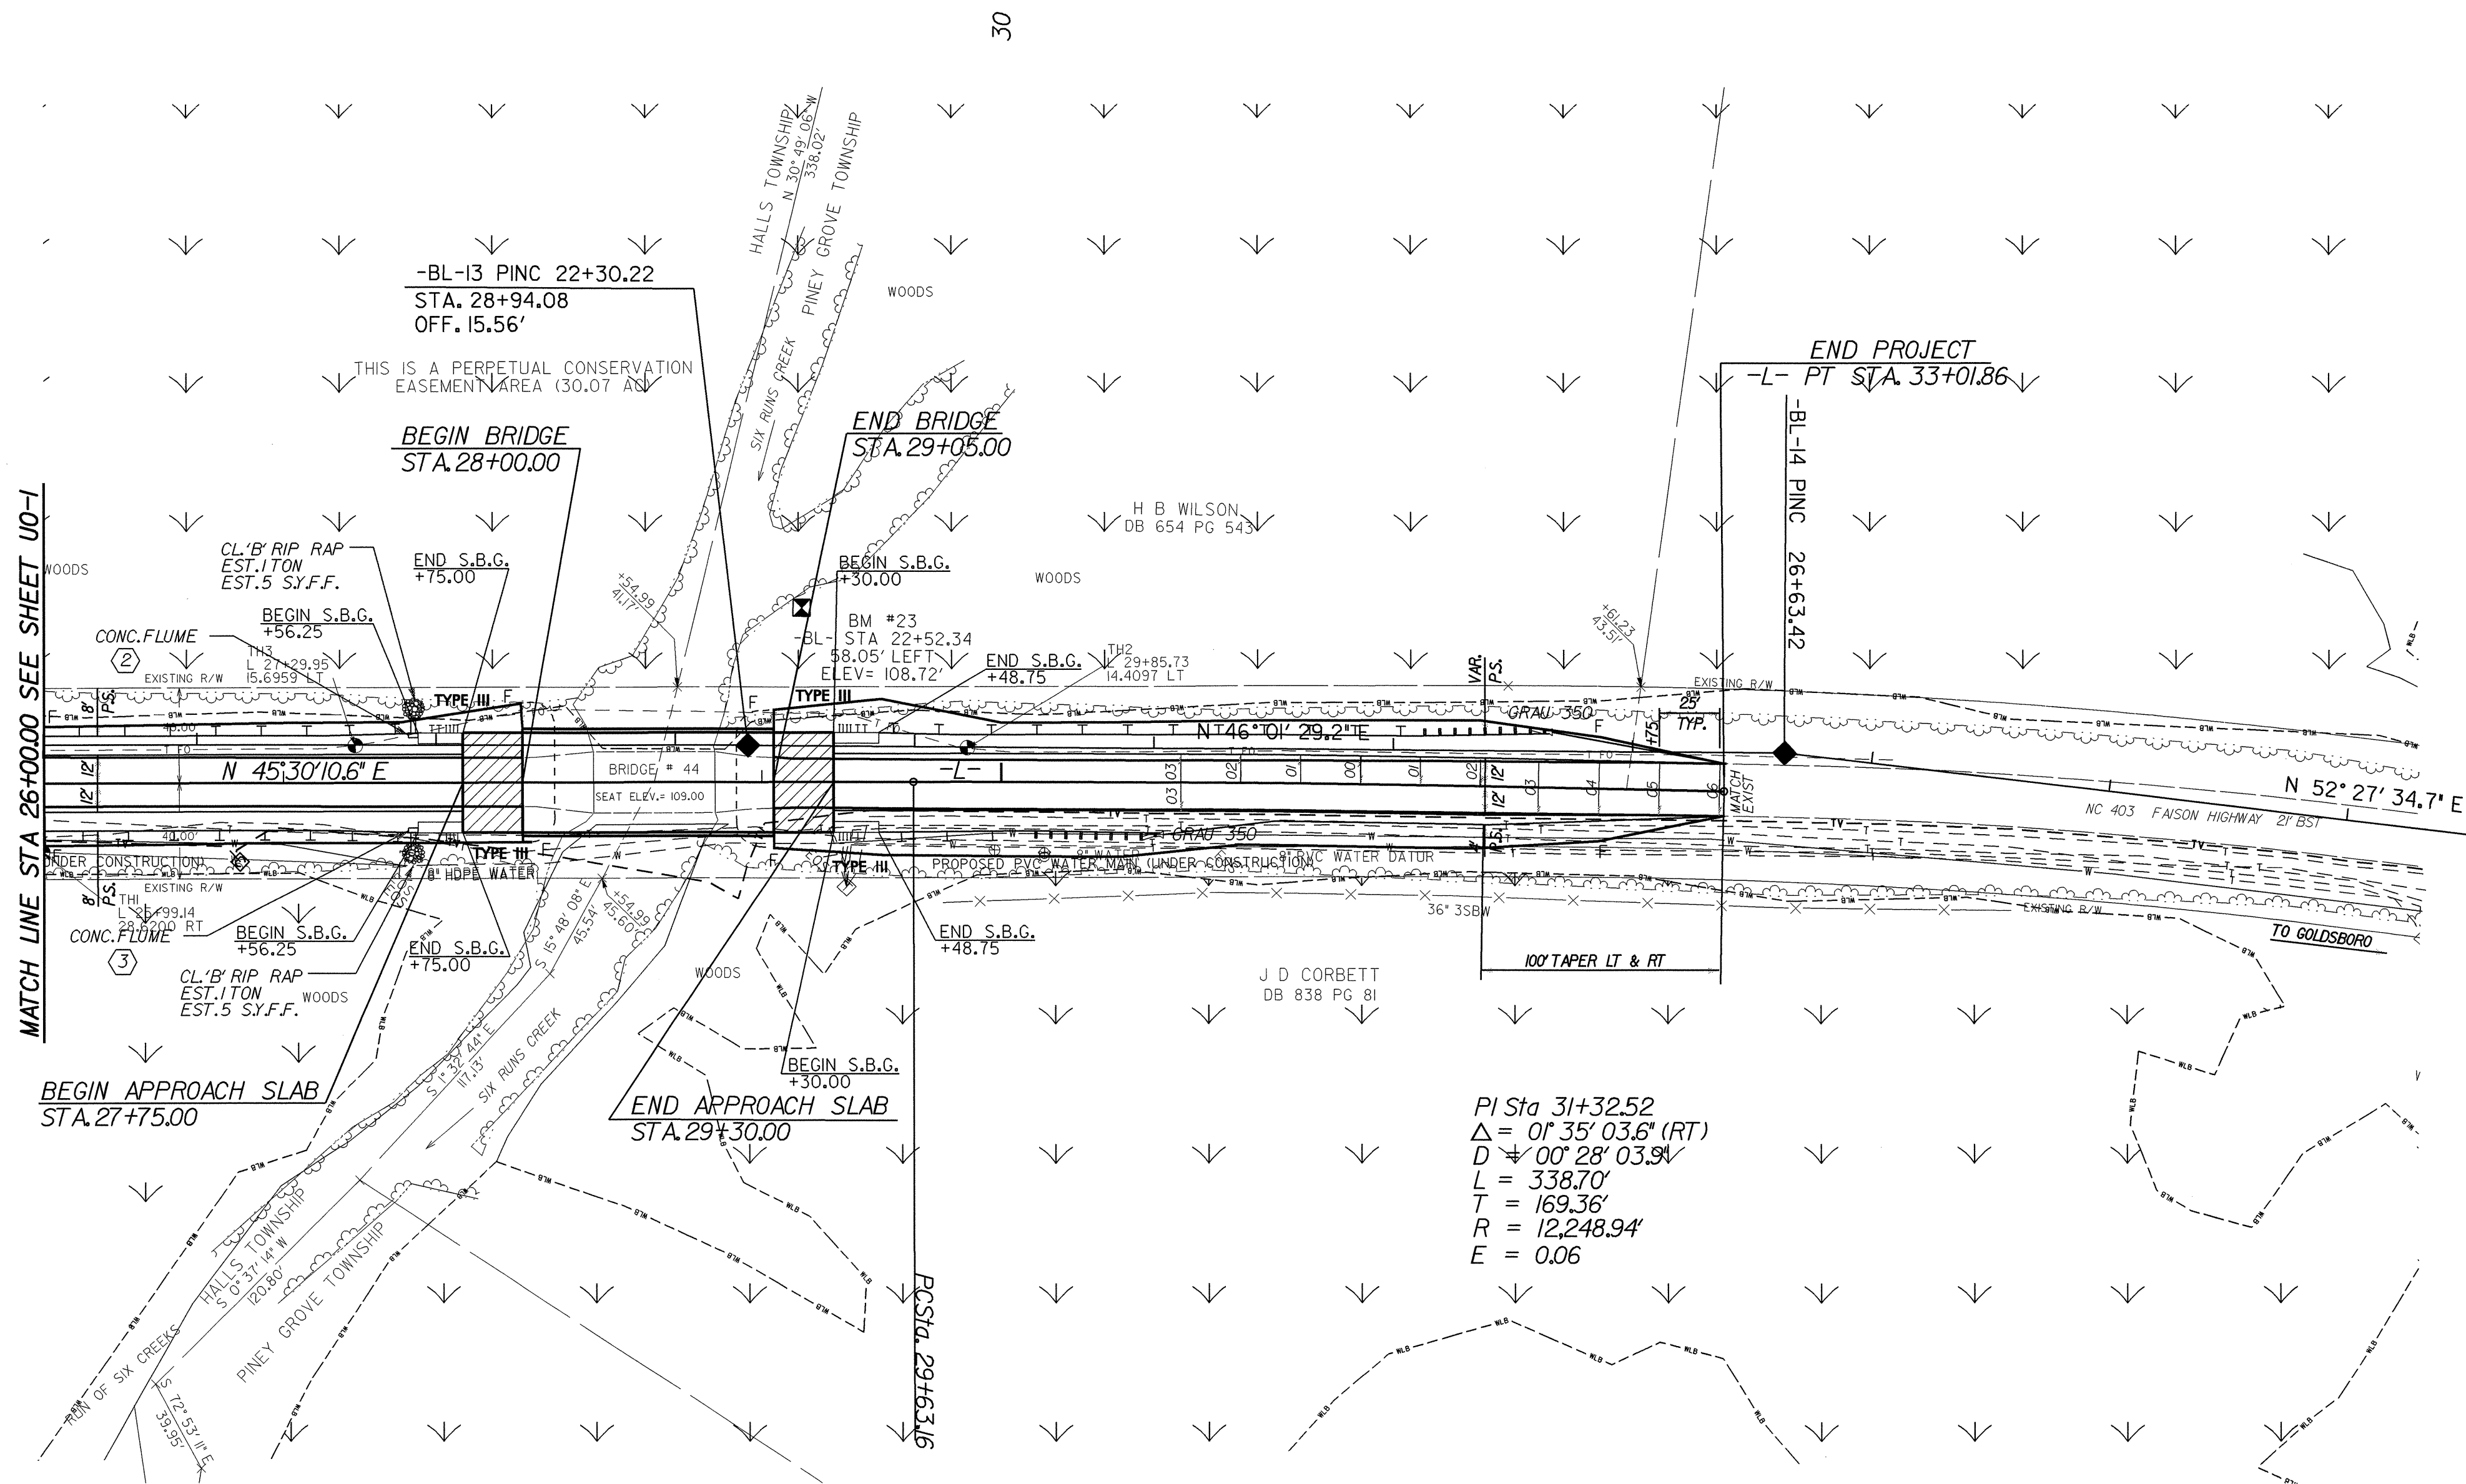

8/17/99

30-NOV-2004 08:28  
R:\Utilities\fd\ut\Proj\B390605\_U02.ut.psh.dgn  
mbr:ahb AL 05/21/2001