
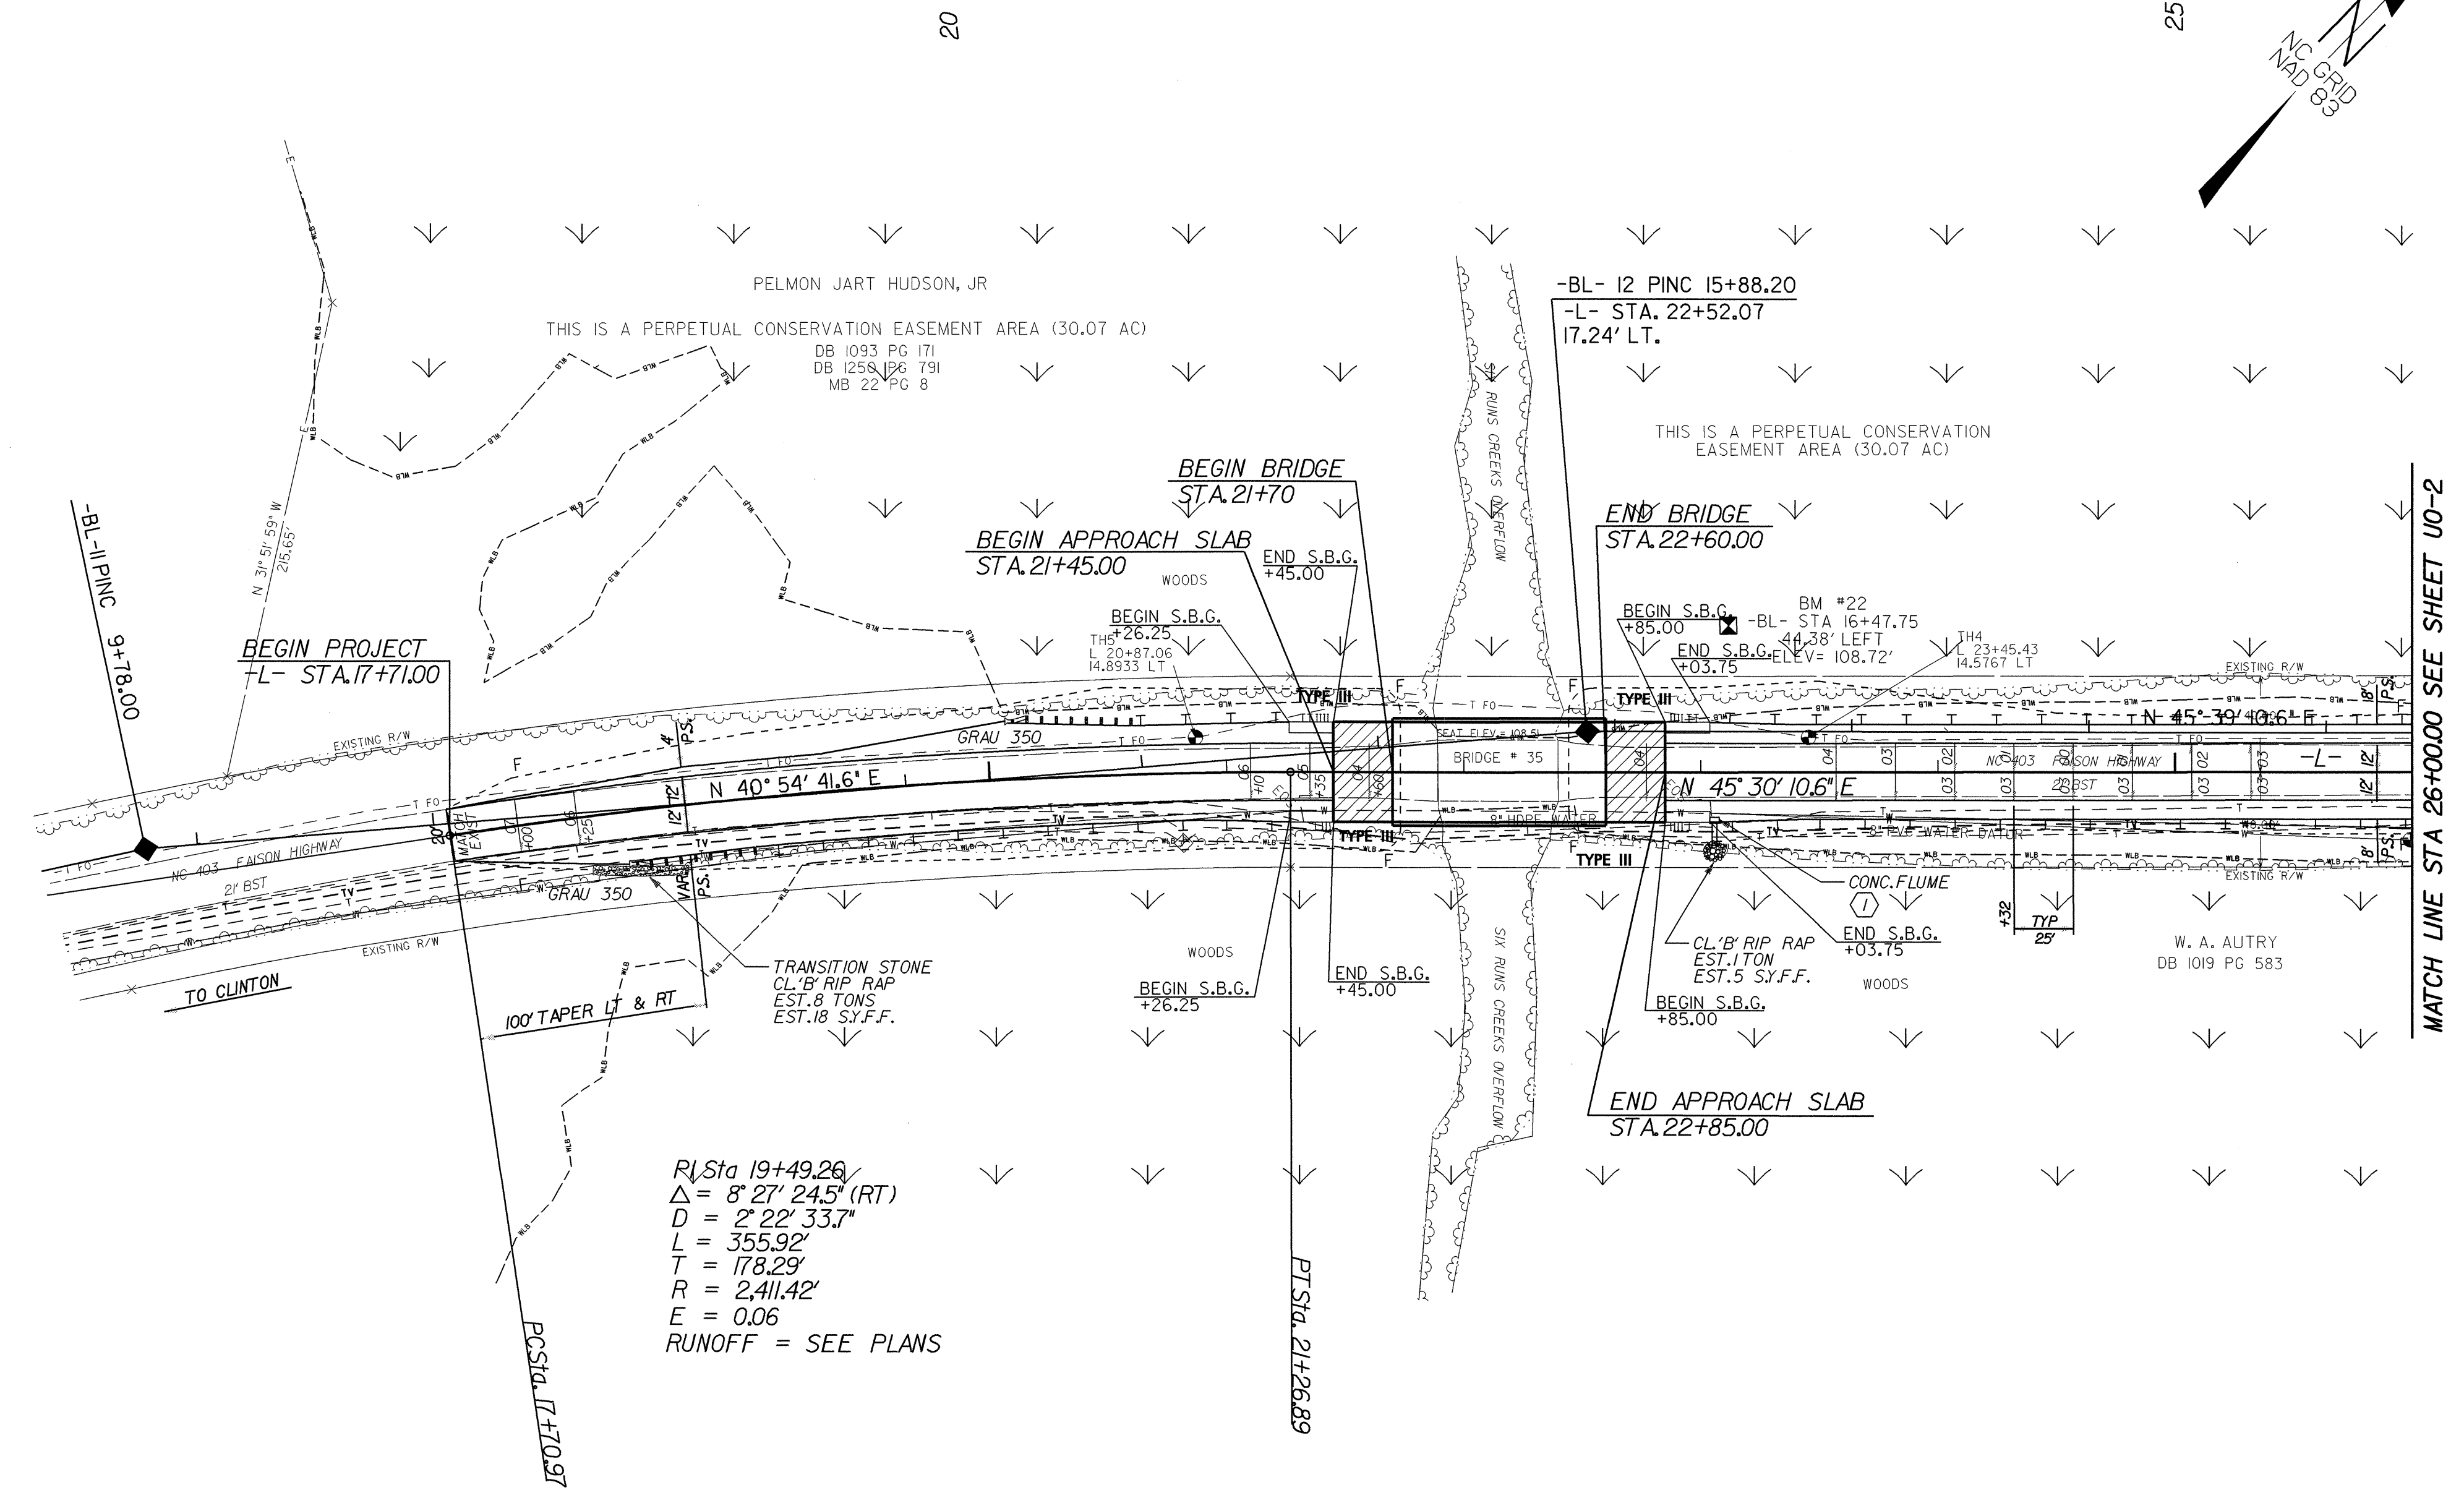


UTILITIES BY OTHERS

NOTE:
ALL PROPOSED UTILITY WORK
SHOWN ON THIS SHEET WILL
BE DONE BY OTHERS

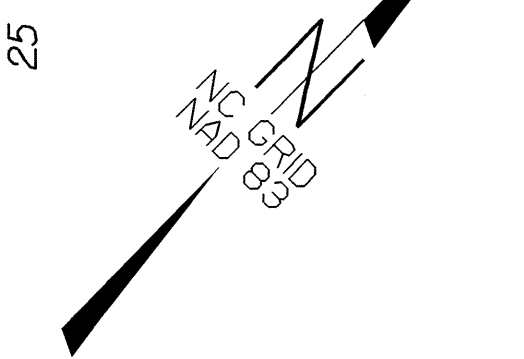

$R \backslash$ Sta 19+49.26
 $\Delta = 8' 27' 24.5''$ (RT)
 $D = 2' 22' 33.7''$
 $L = 355.92'$
 $T = 178.29'$
 $R = 2,411.42'$
 $E = 0.06$
 RUNOFF = SEE PLANS

8/17/99

30-NOV-2004 08:28
 R:\Utilities\HFD\U0\1\p\p\1\390604_U01_ut_psh.dgn
 05/21/2004