
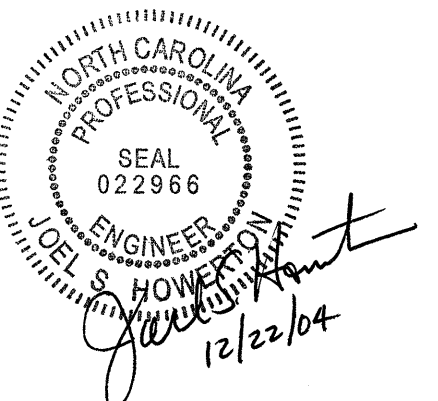
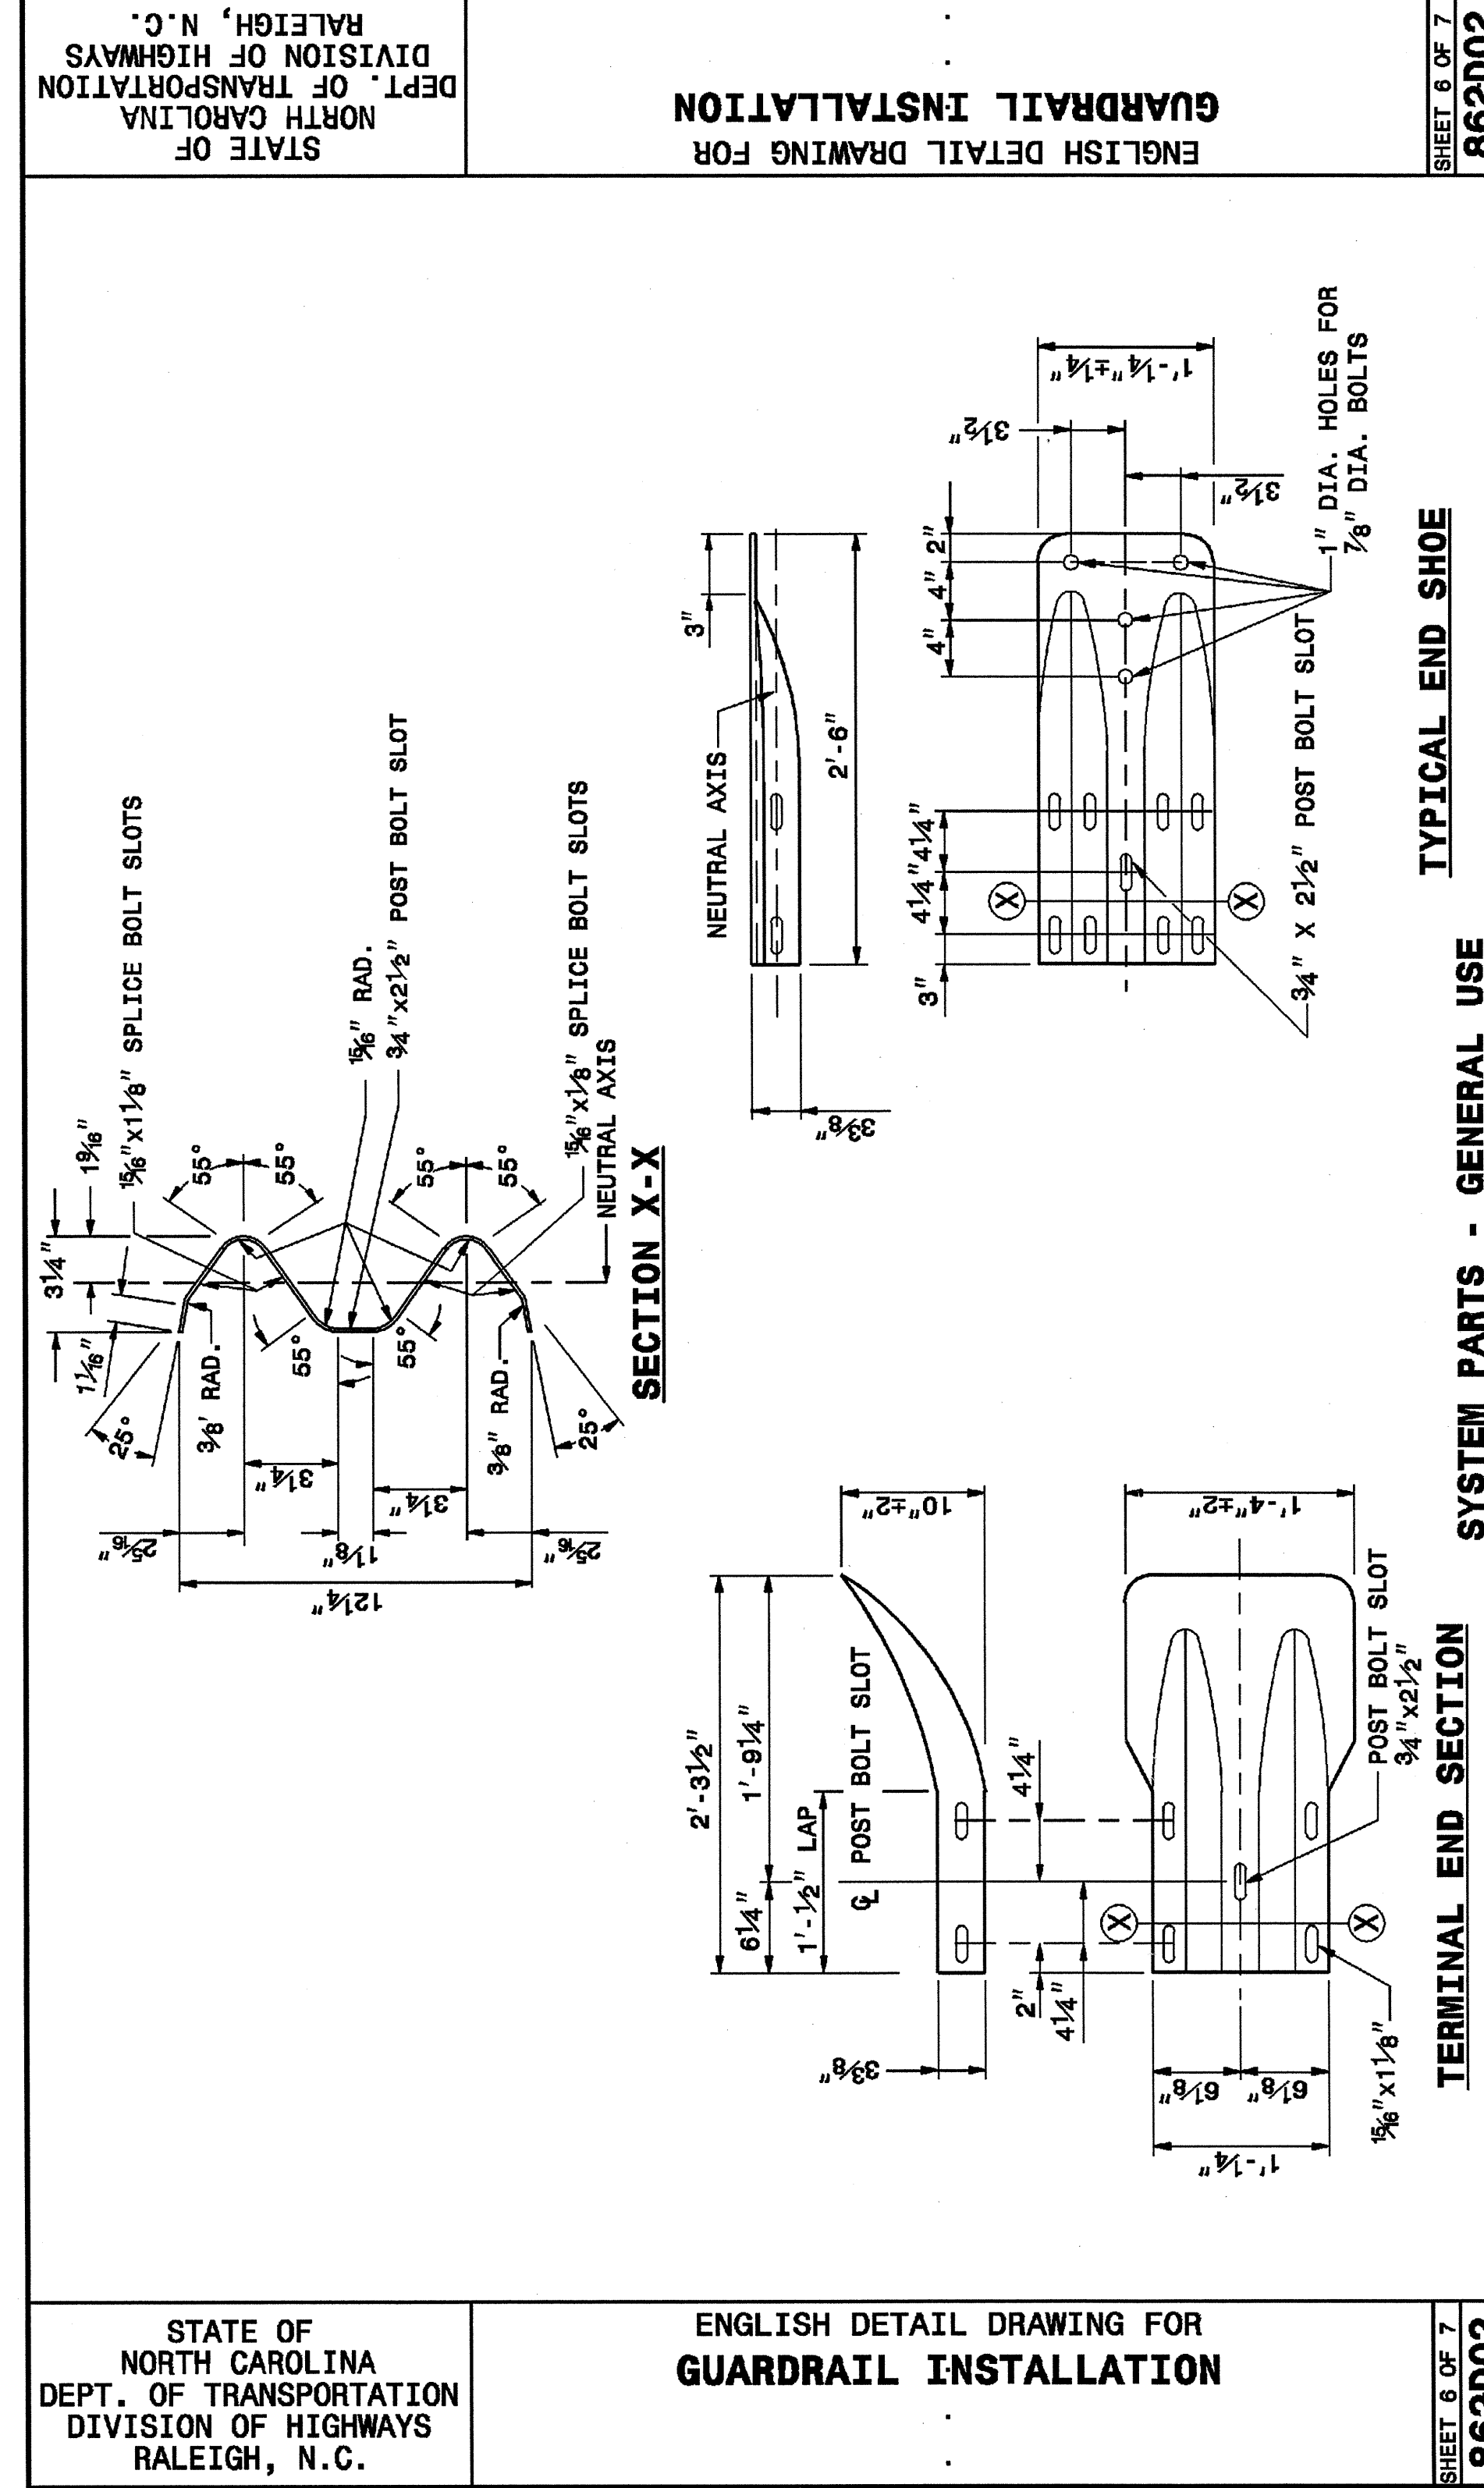


5/14/99
 I:\NA\2002\1432\specs\spec\std\stds\02\stds to Special Details\english\86202\0862d02.dgn
 created At: 05/18/99

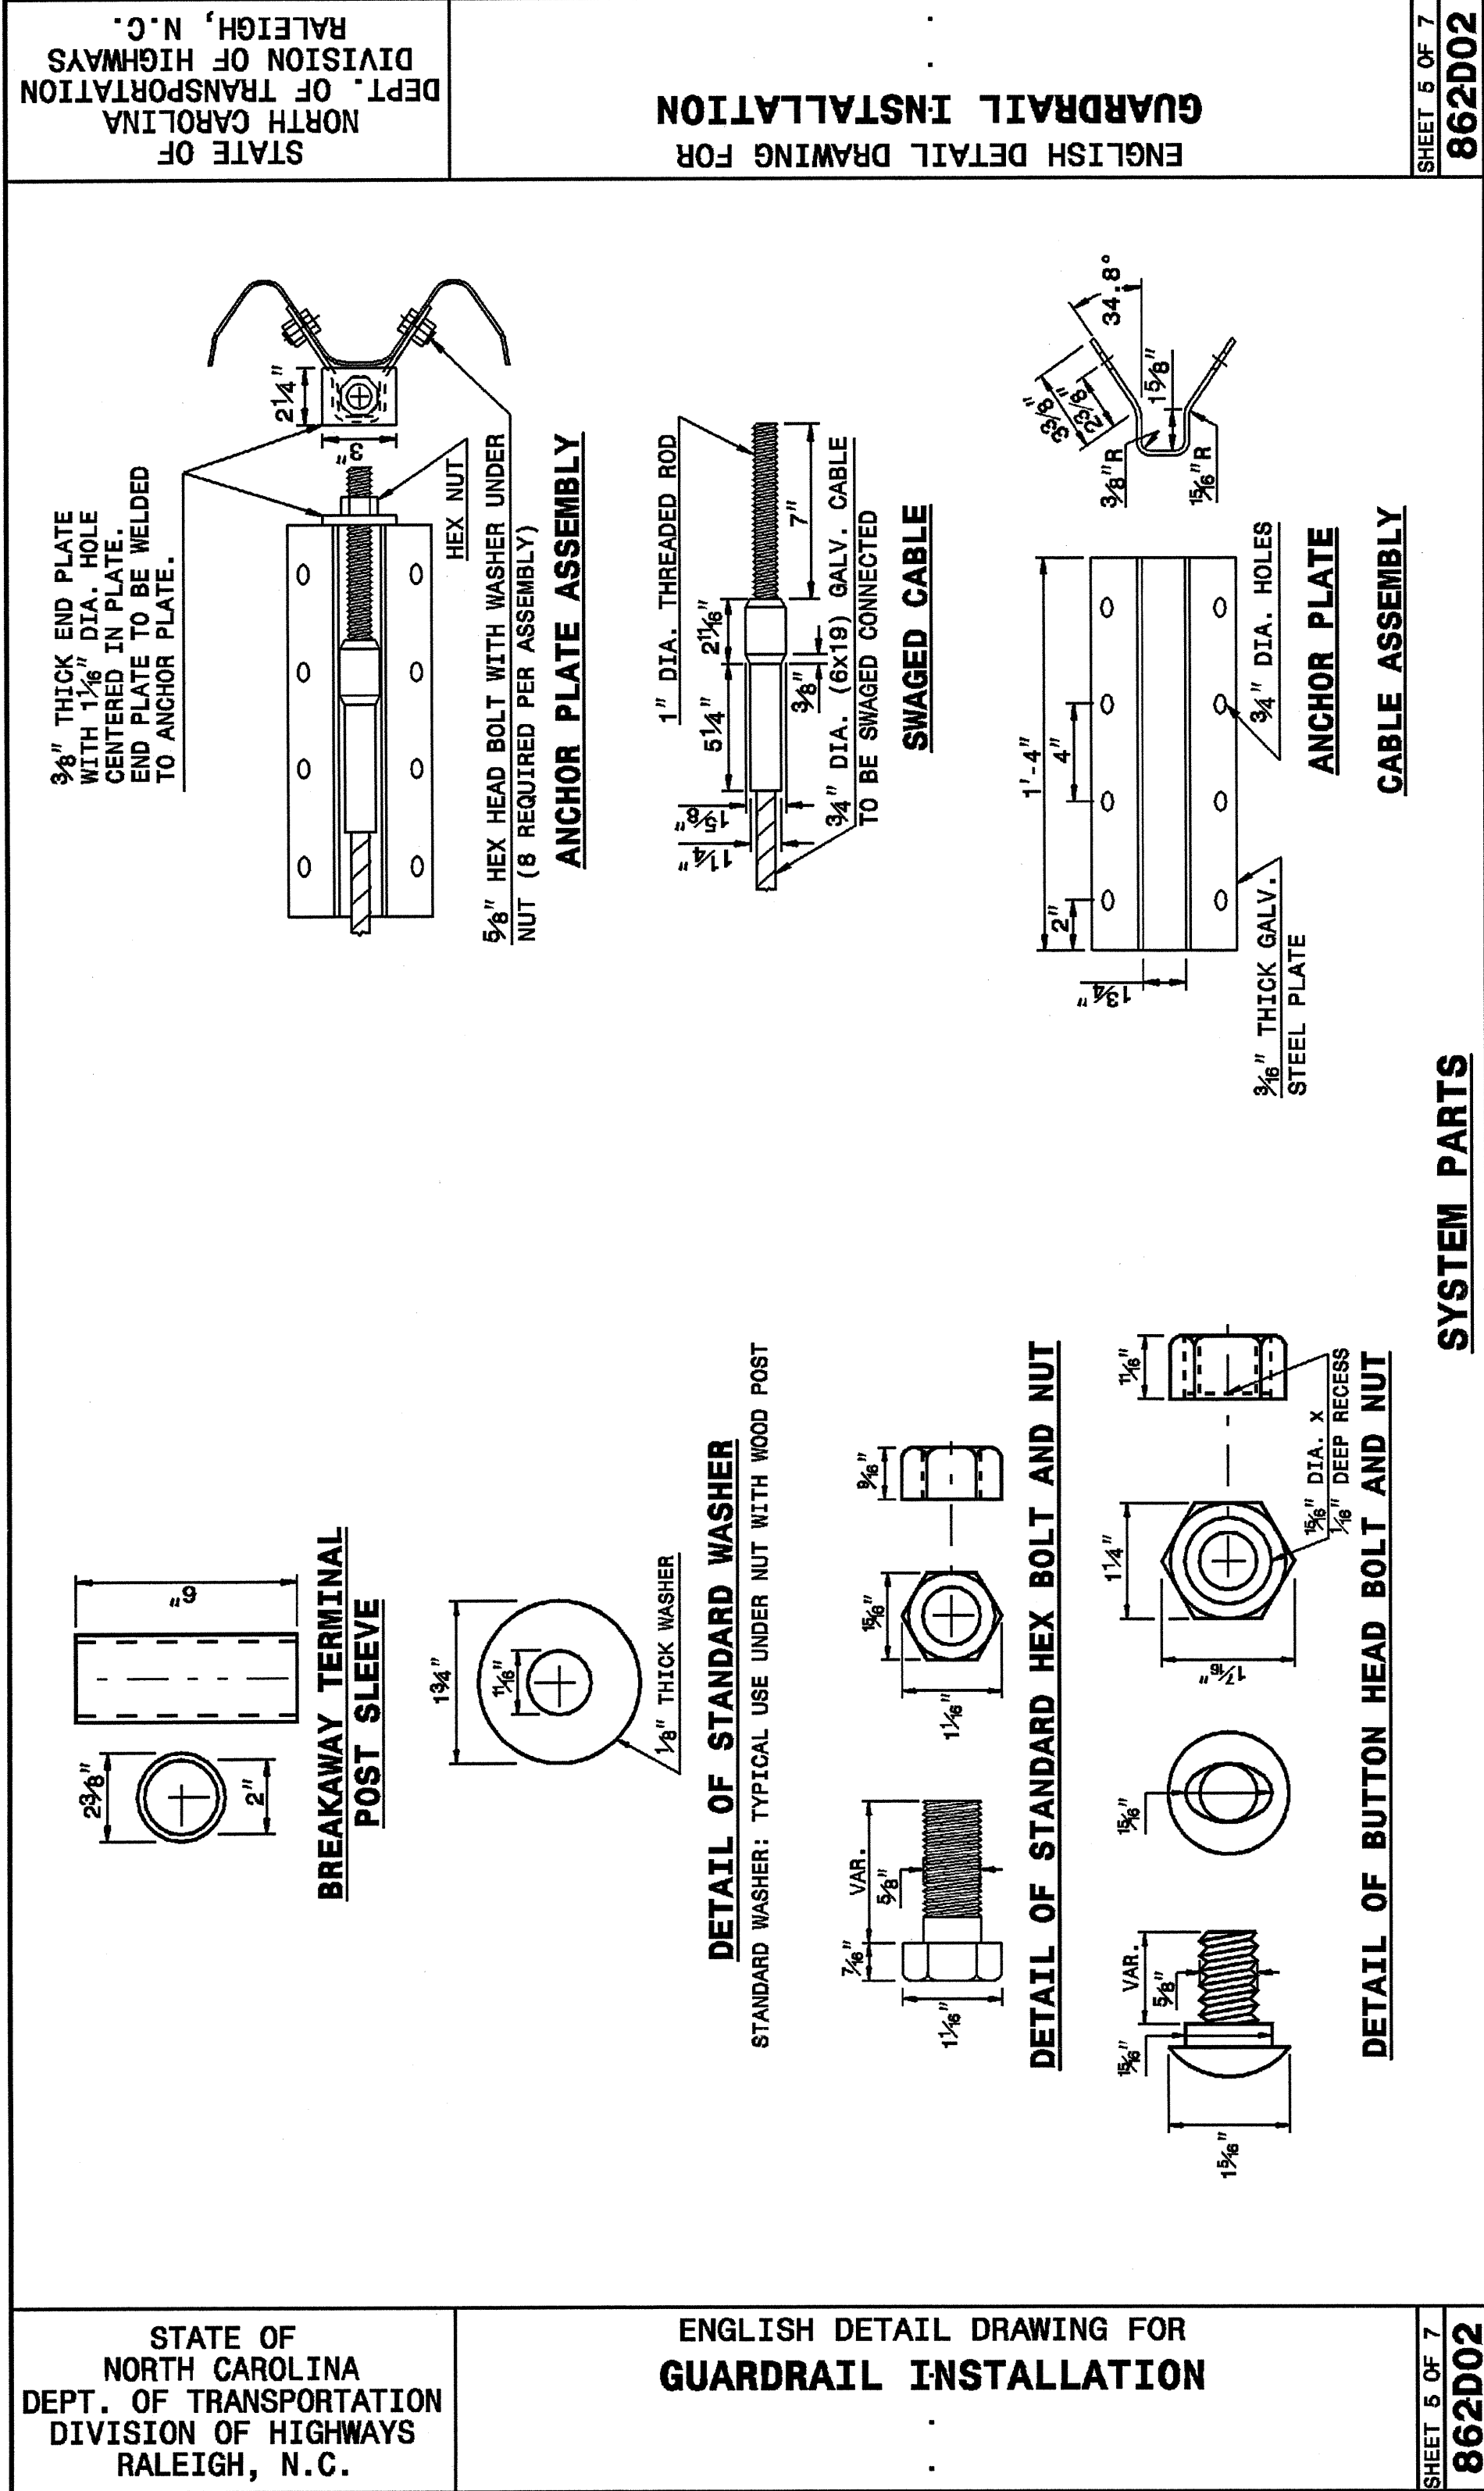

DESIGN SERVICES UNIT
 STANDARDS AND SPECIAL DESIGN
 Office 919-250-4128 FAX 919-250-4119

SEE PLATE FOR TITLE

ORIGINAL BY: 2002 STD. 862.02 DATE:
 MODIFIED BY: E.E. WARD DATE: 02-09-03
 CHECKED BY: DATE:
 FILE SPEC.: [usr/stds/02todetail/eng/1sh/86202/862d02.dgn]