
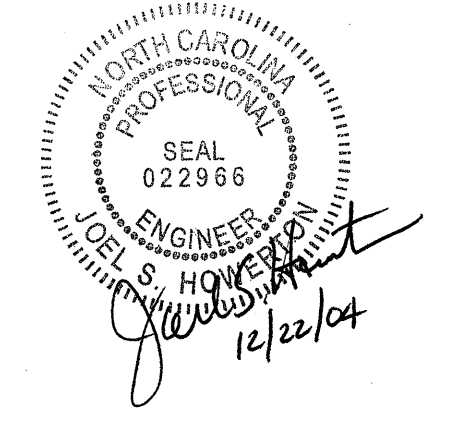
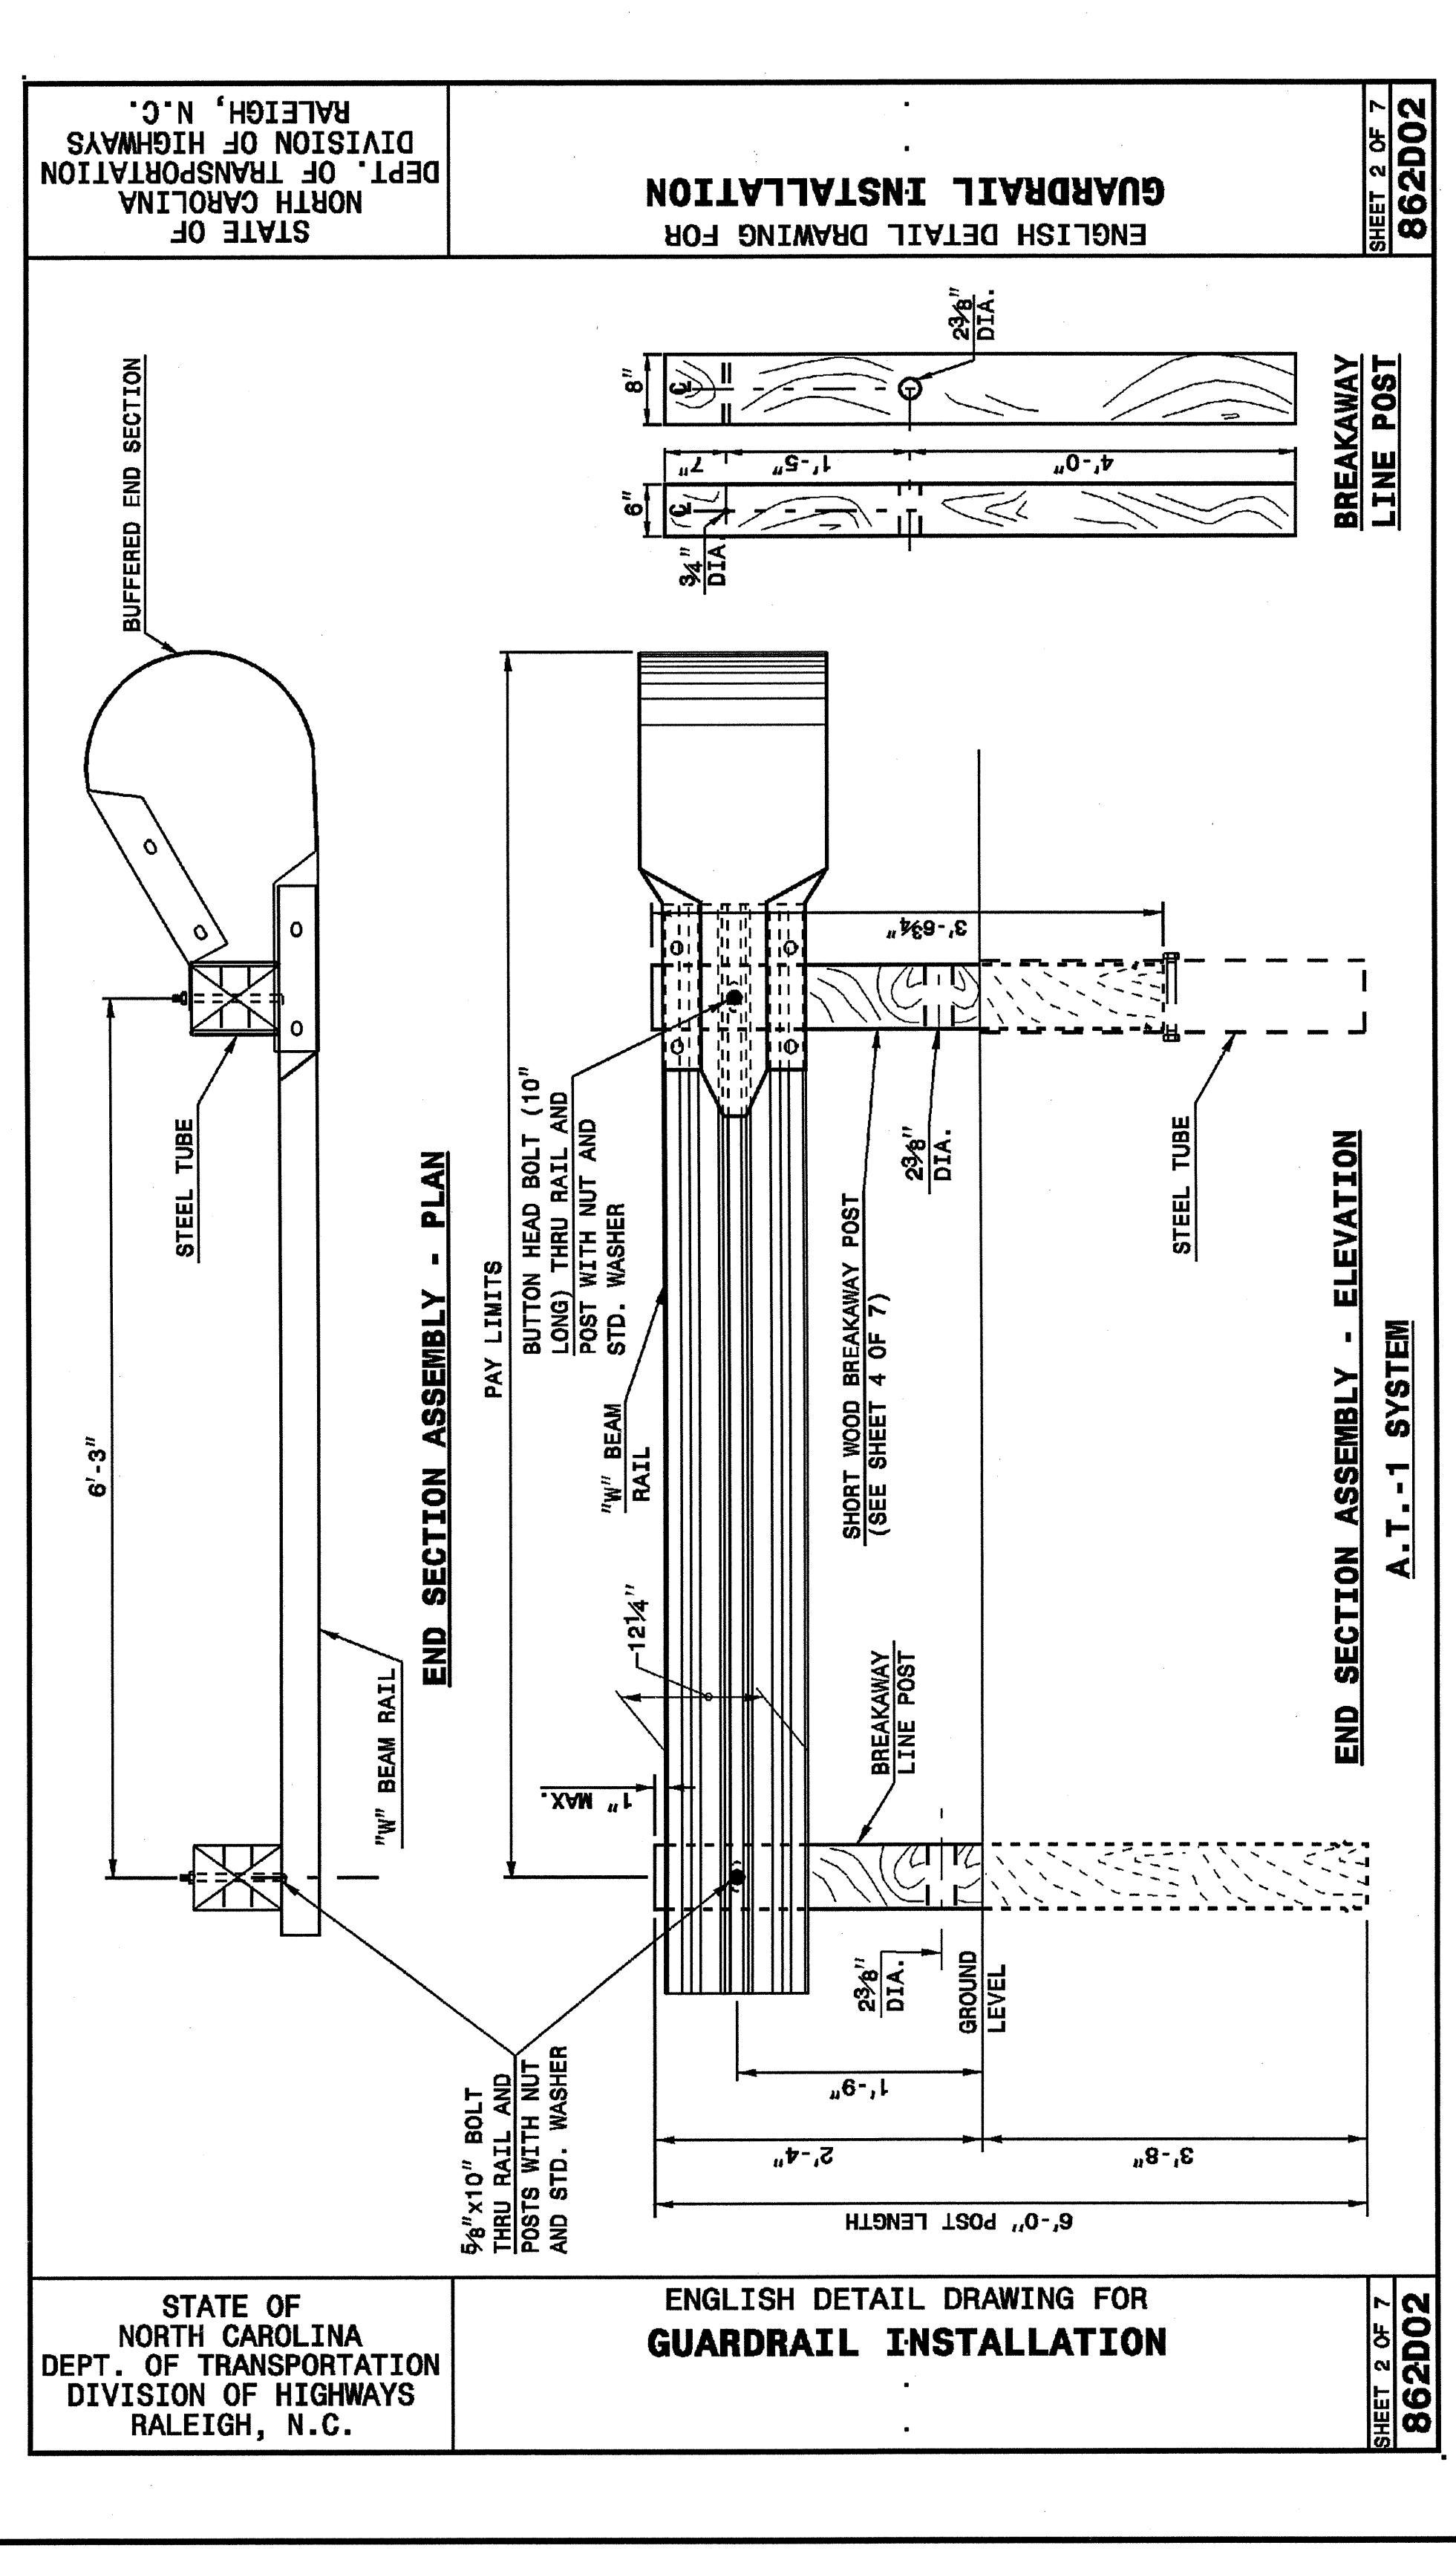


22-MAY-2003 10:53:39 a:\stds\stds\02\stds to Special Details/english\86202\0862d02.dgn
 erloward
 01/05/2003

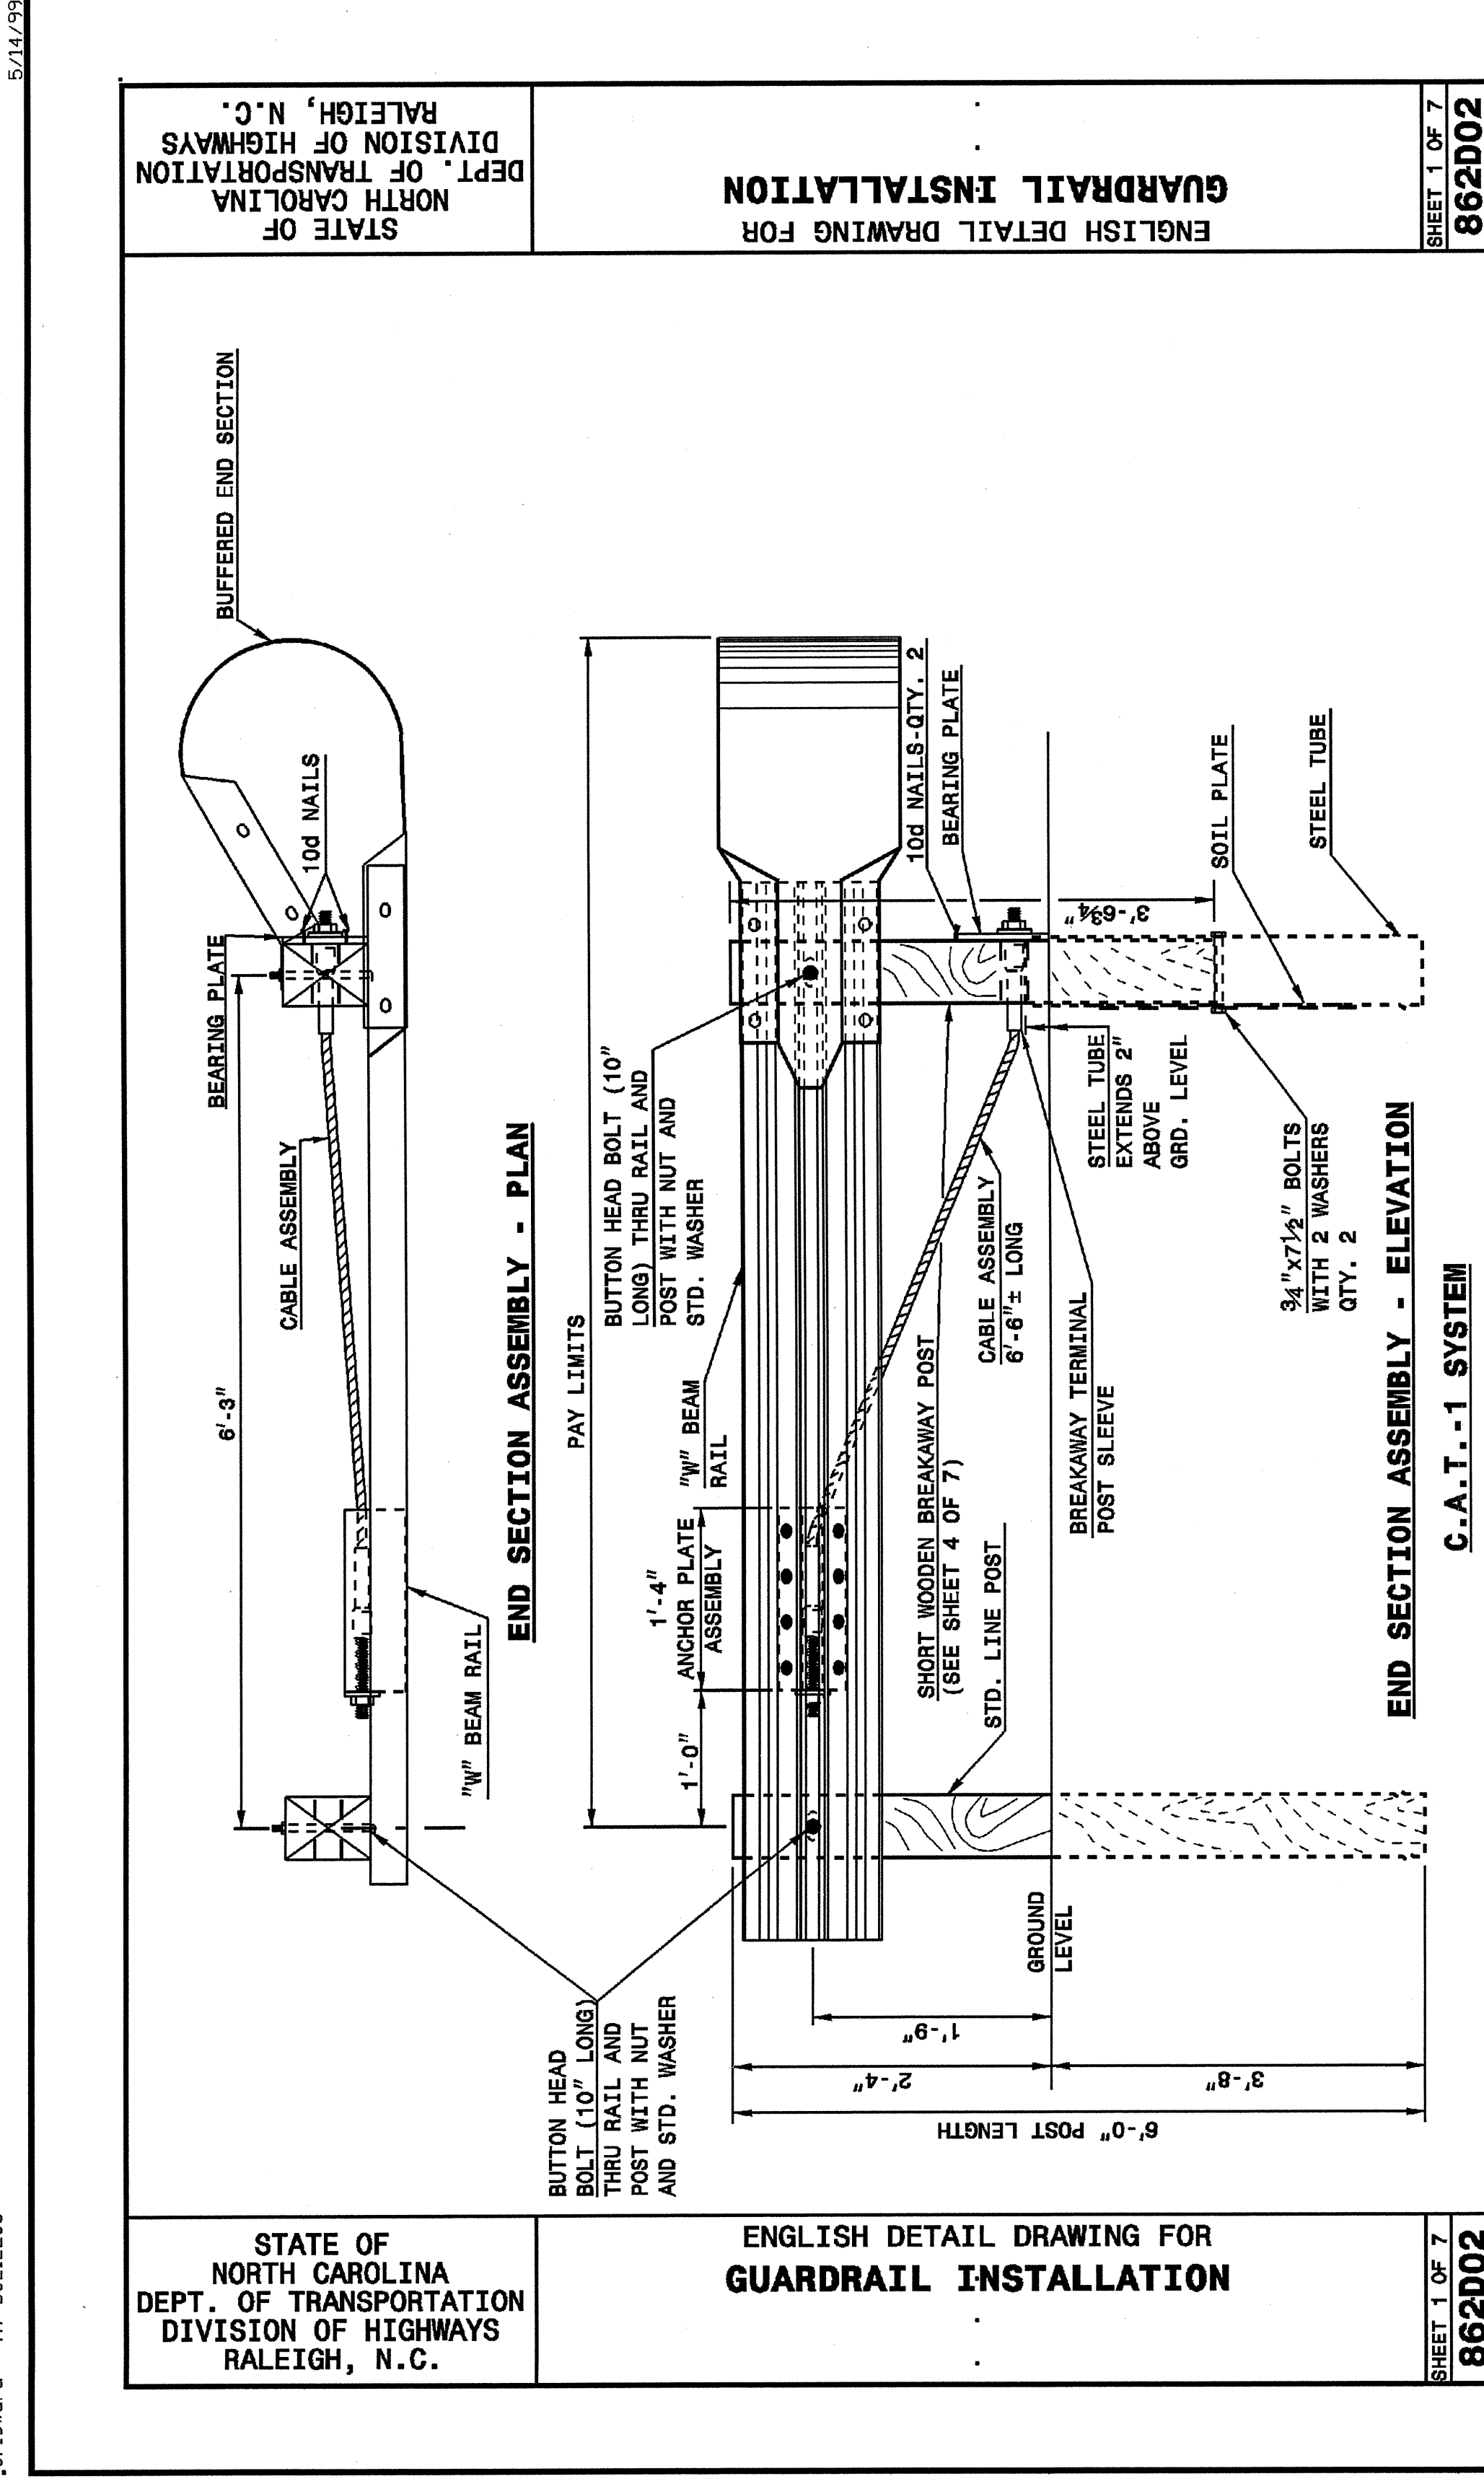

DESIGN SERVICES UNIT
STANDARDS AND SPECIAL DESIGN
 Office 919-250-4128 FAX 919-250-4119
SEE PLATE FOR TITLE
 ORIGINAL BY: 2002 STD. 862_02 DATE:
 MODIFIED BY: E.E. WARD DATE: 02-09-03
 CHECKED BY: DATE:
 FILE SPEC.: /usr/stds/02todetail/english/86202/862d02.dgn