
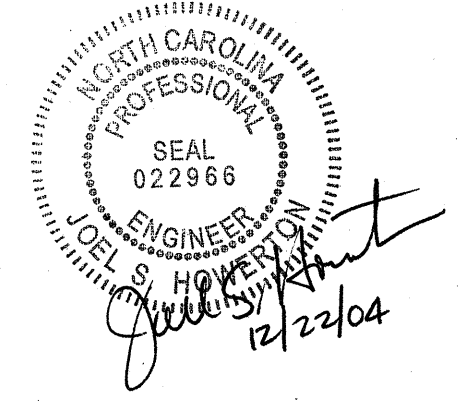
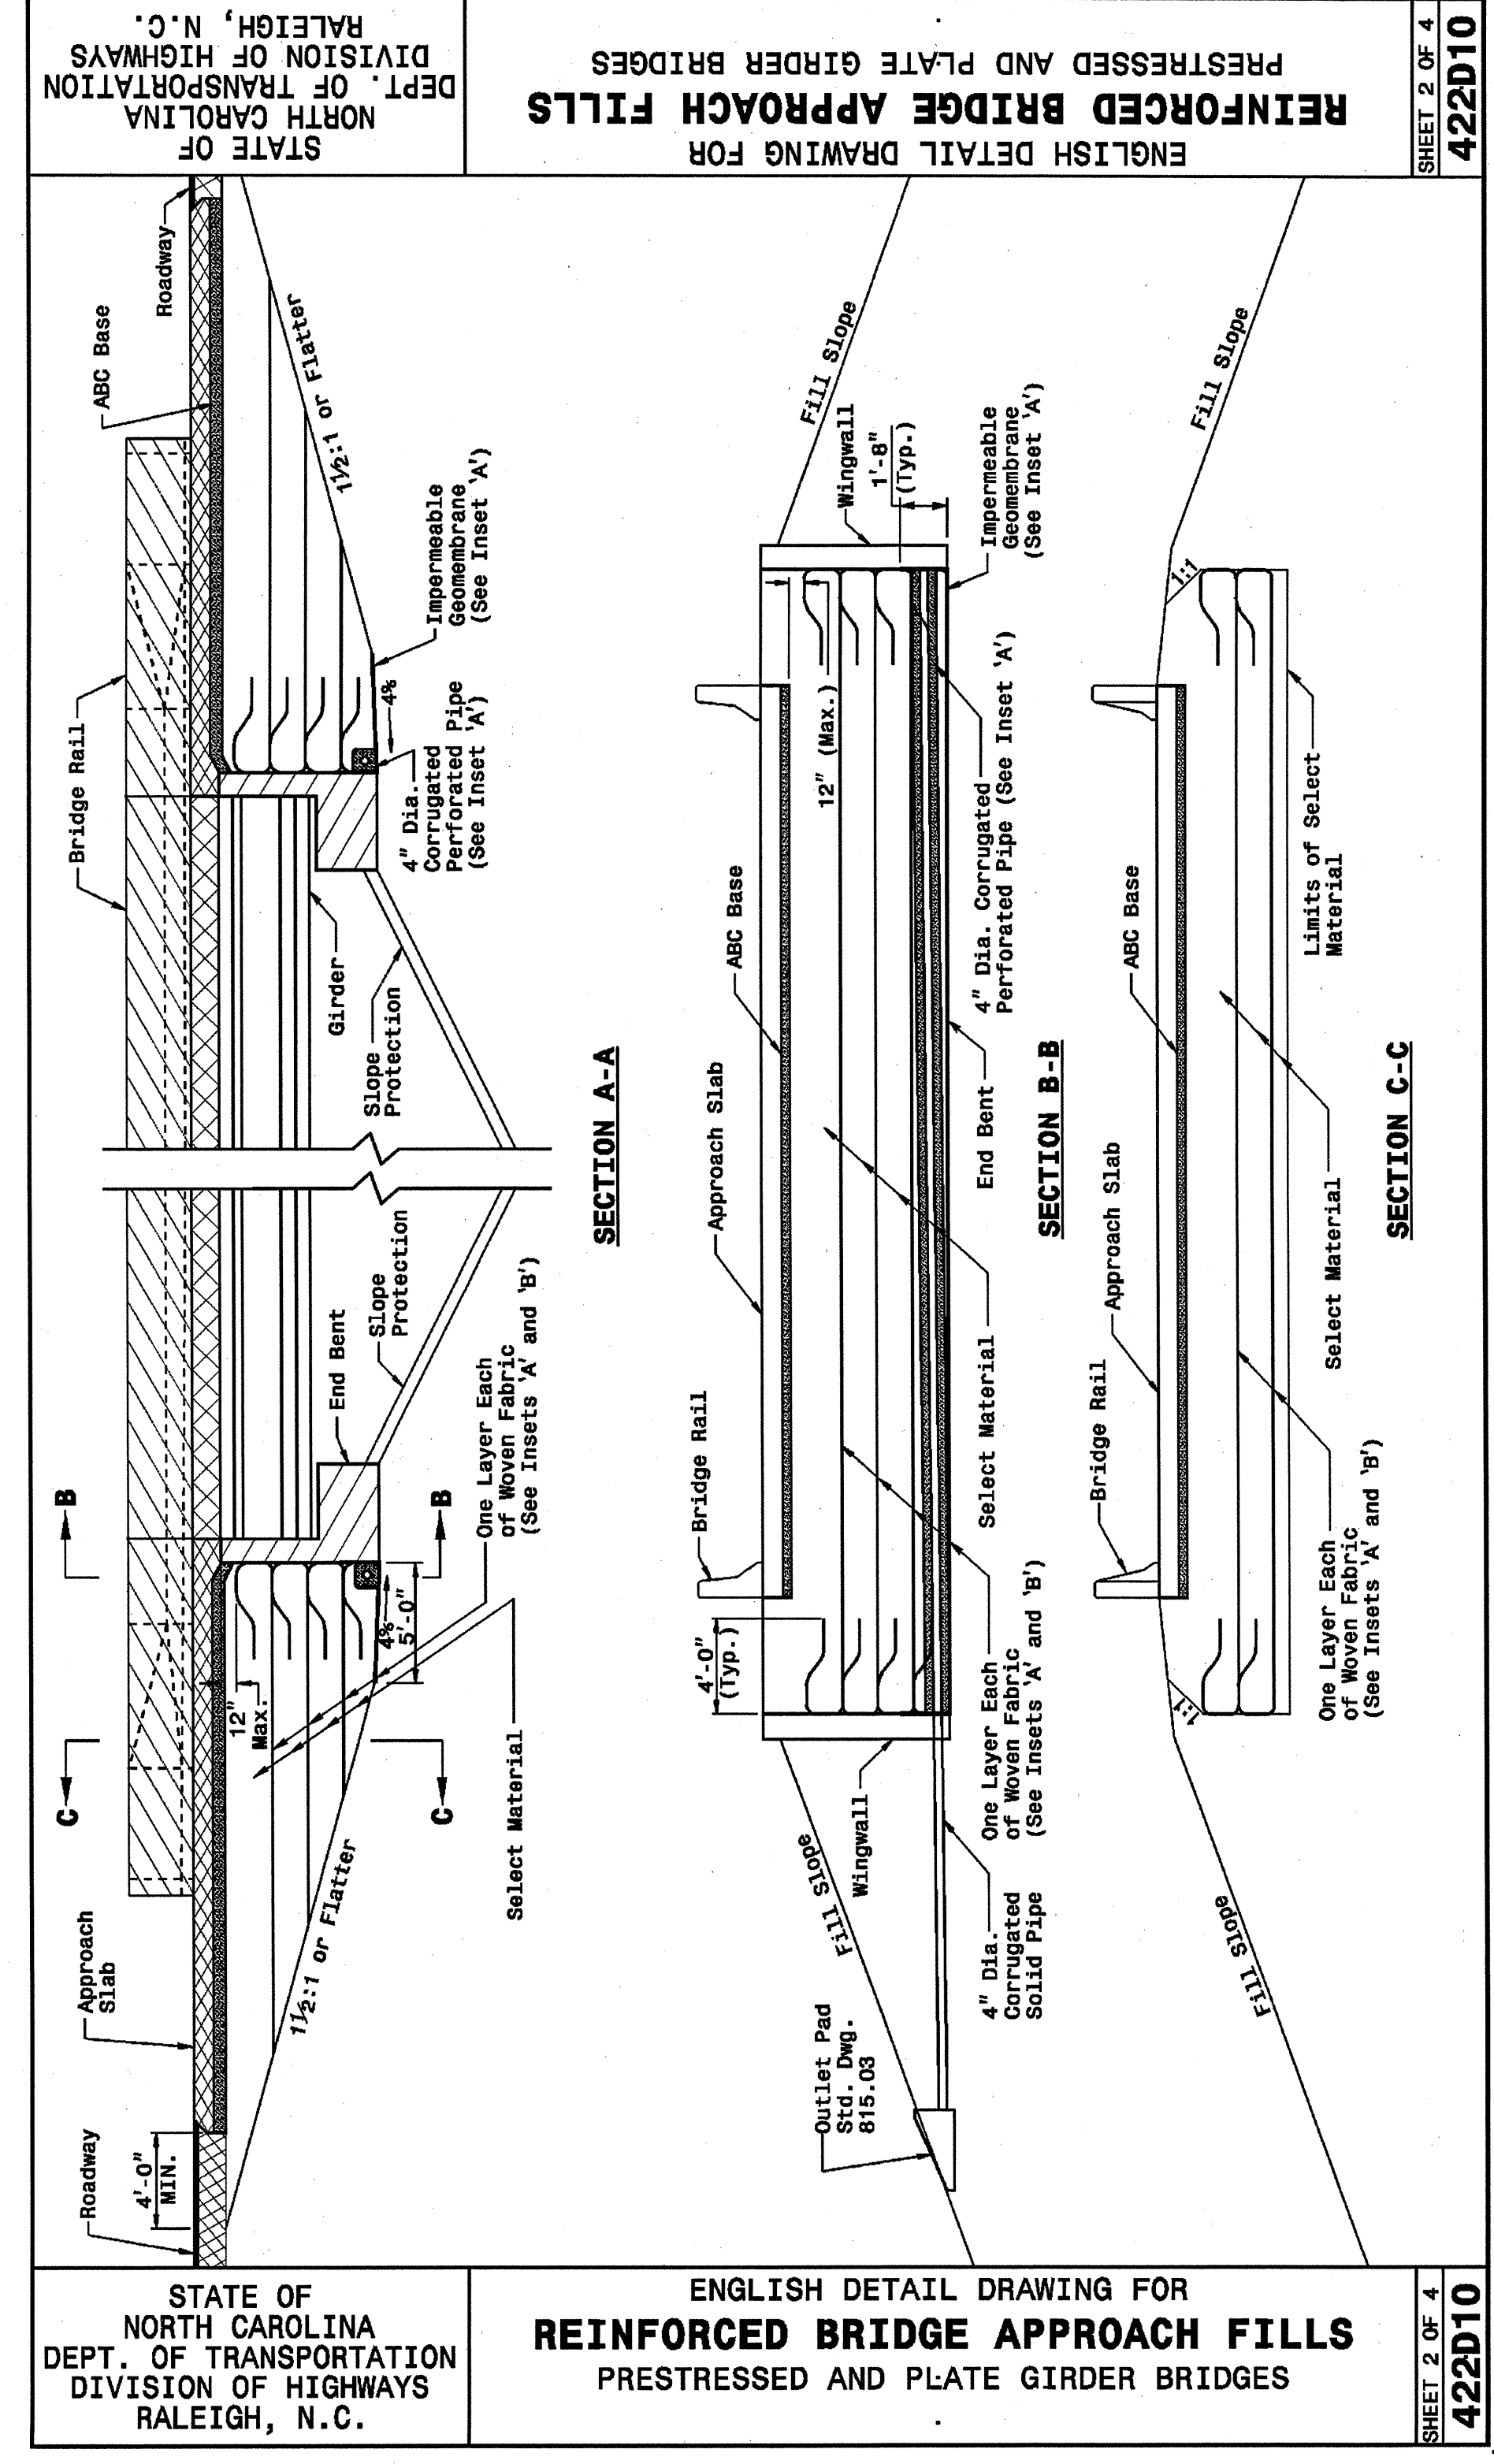


5/14/99

I:\SEP-2004\0427  
 W:\Special Details\stds\stds\02\stds to Special Details\english\422d10\0422d10.dgn  
 ericward 4/1/04 2:28

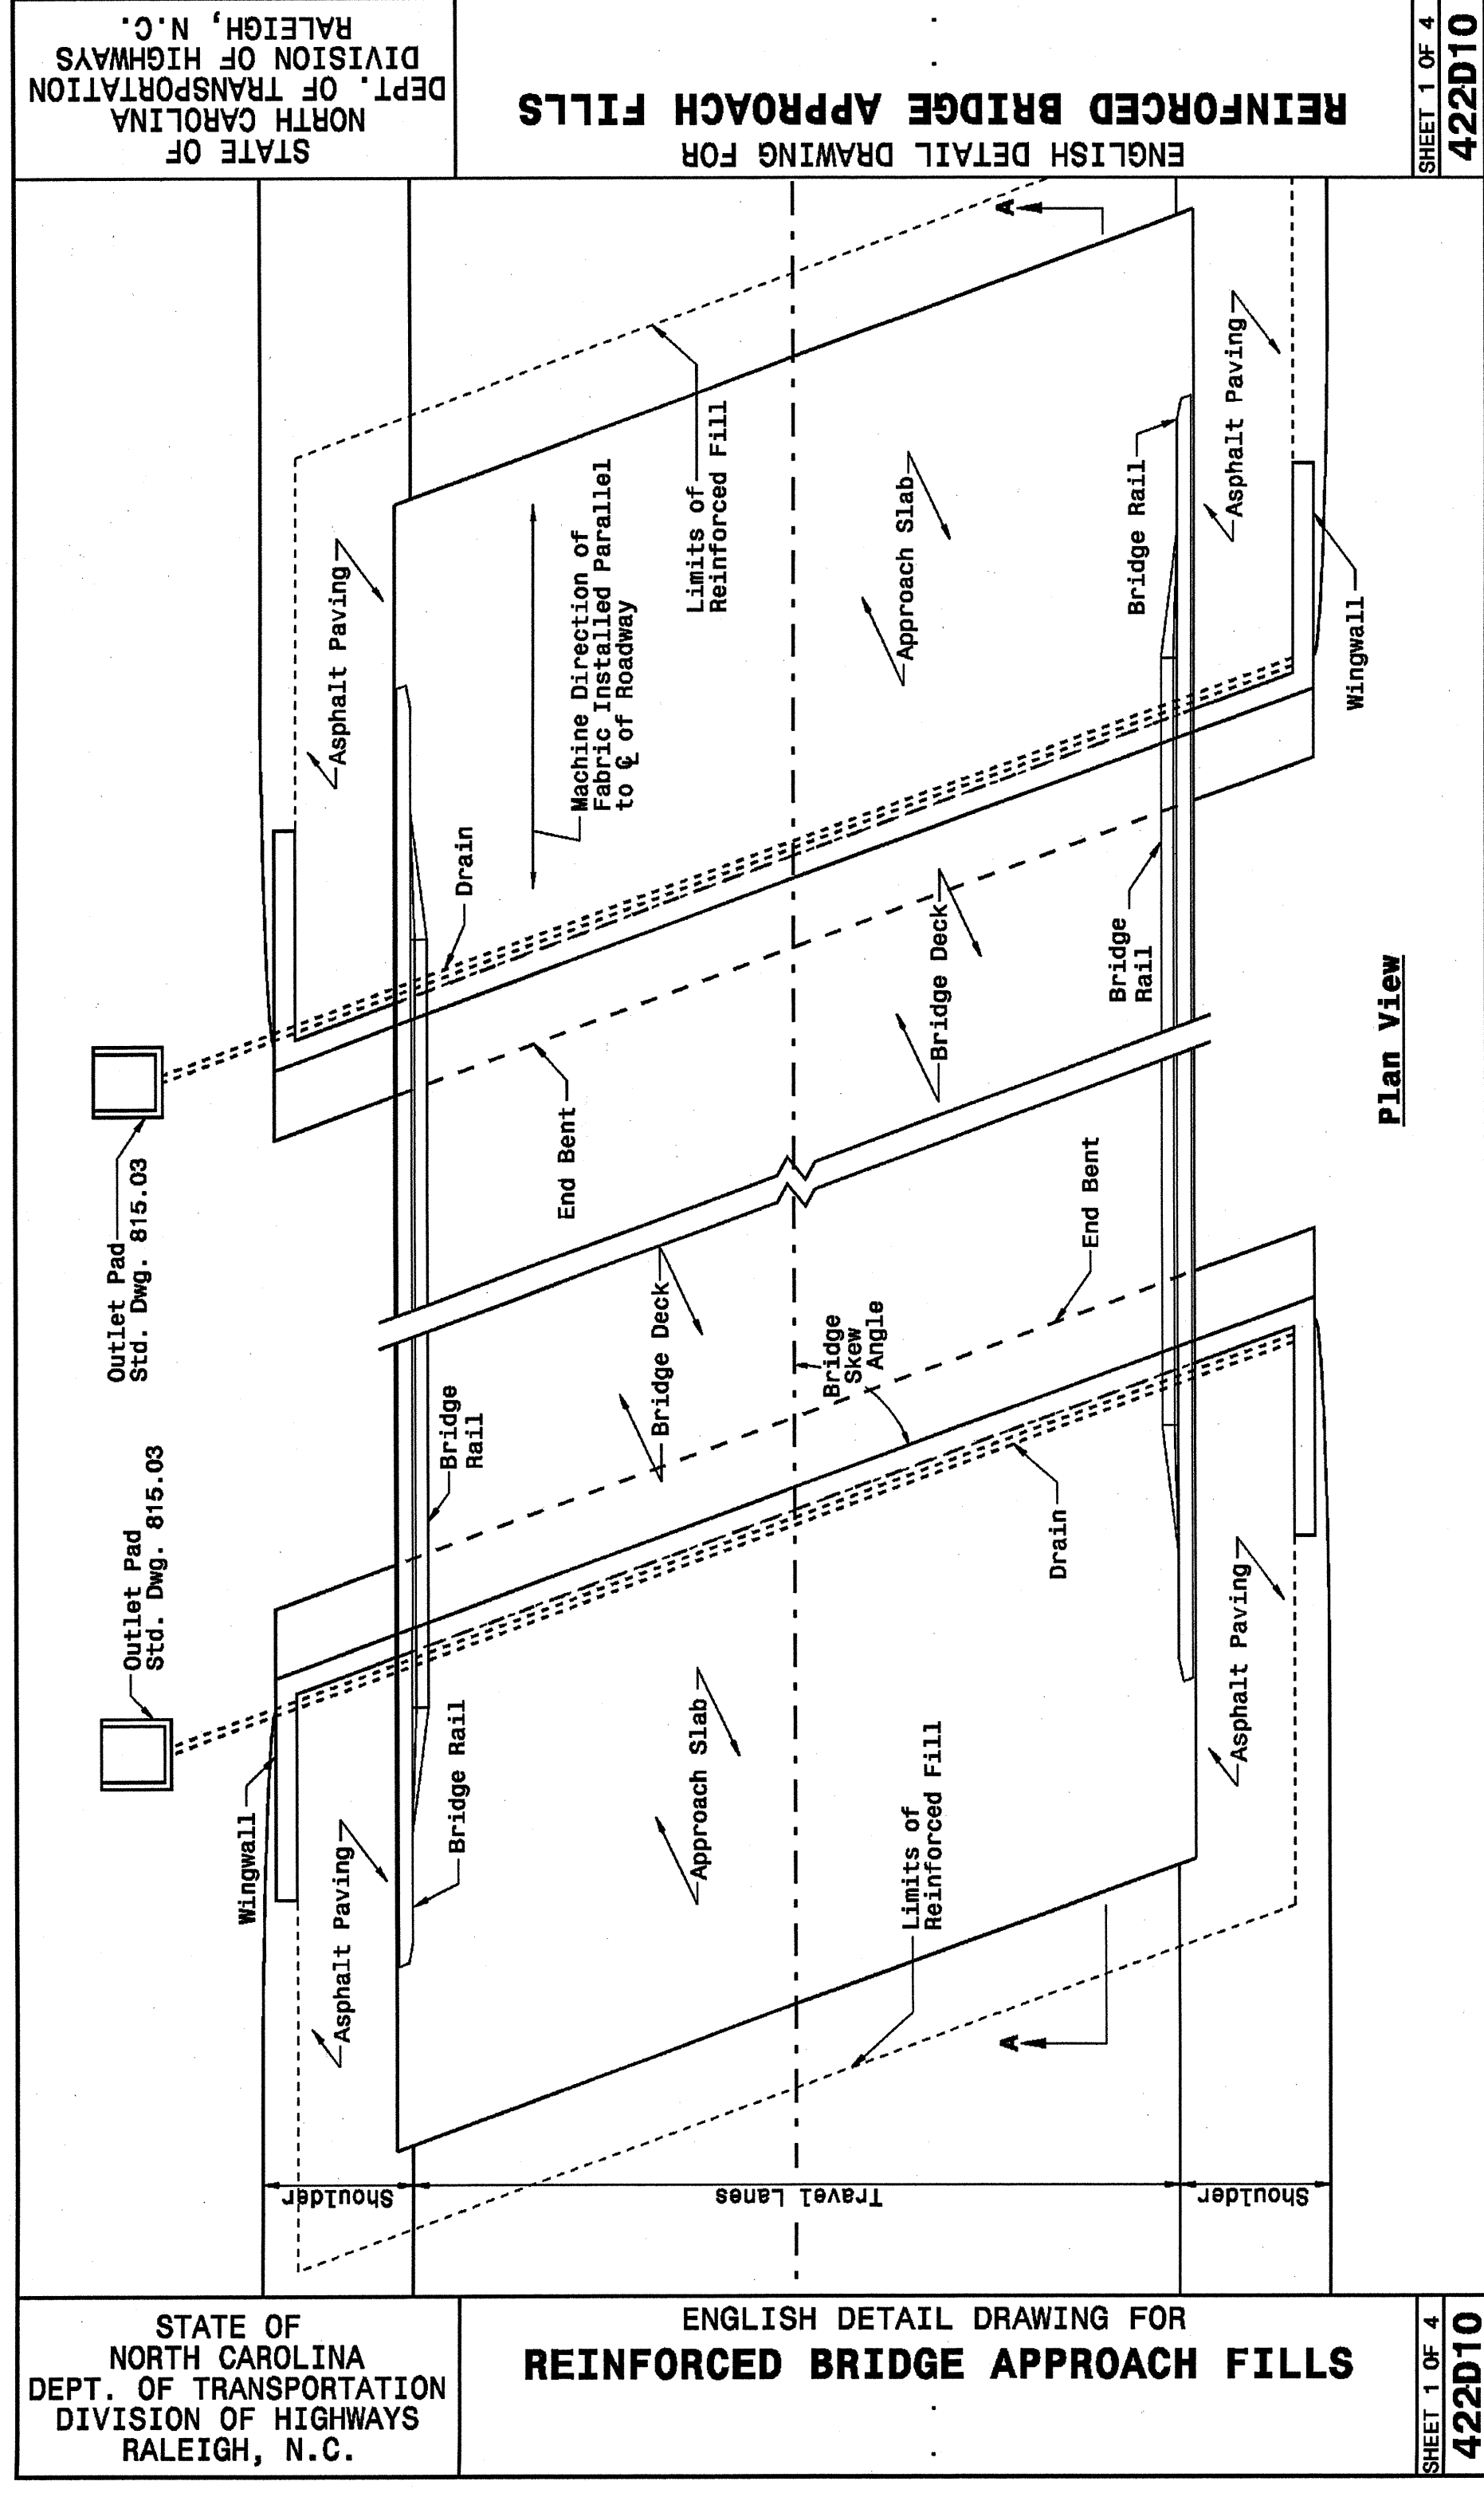

**DESIGN SERVICES UNIT  
 STANDARDS AND SPECIAL DESIGN**  
 Office 919-250-4128 FAX 919-250-4119

**SEE PLATE FOR TITLE**

ORIGINAL BY: 2002 STANDARDS DATE: 01-15-02  
 MODIFIED BY: E.E. WARD DATE: 09-16-04  
 CHECKED BY: DATE:  
 FILE SPEC.: stds\02stdstodetails/english\422d10.dgn