


UTILITIES BY OTHERS

NOTE:
ALL PROPOSED UTILITY WORK
SHOWN ON THIS SHEET WILL
BE DONE BY OTHERS

8/17/99
 01-JUN-2004 12:27
 R:\Utilities\Draw\Uo\Proj\B43204_UO1.ut_psh.dgn
 in:\aco... AT 05/21/2416

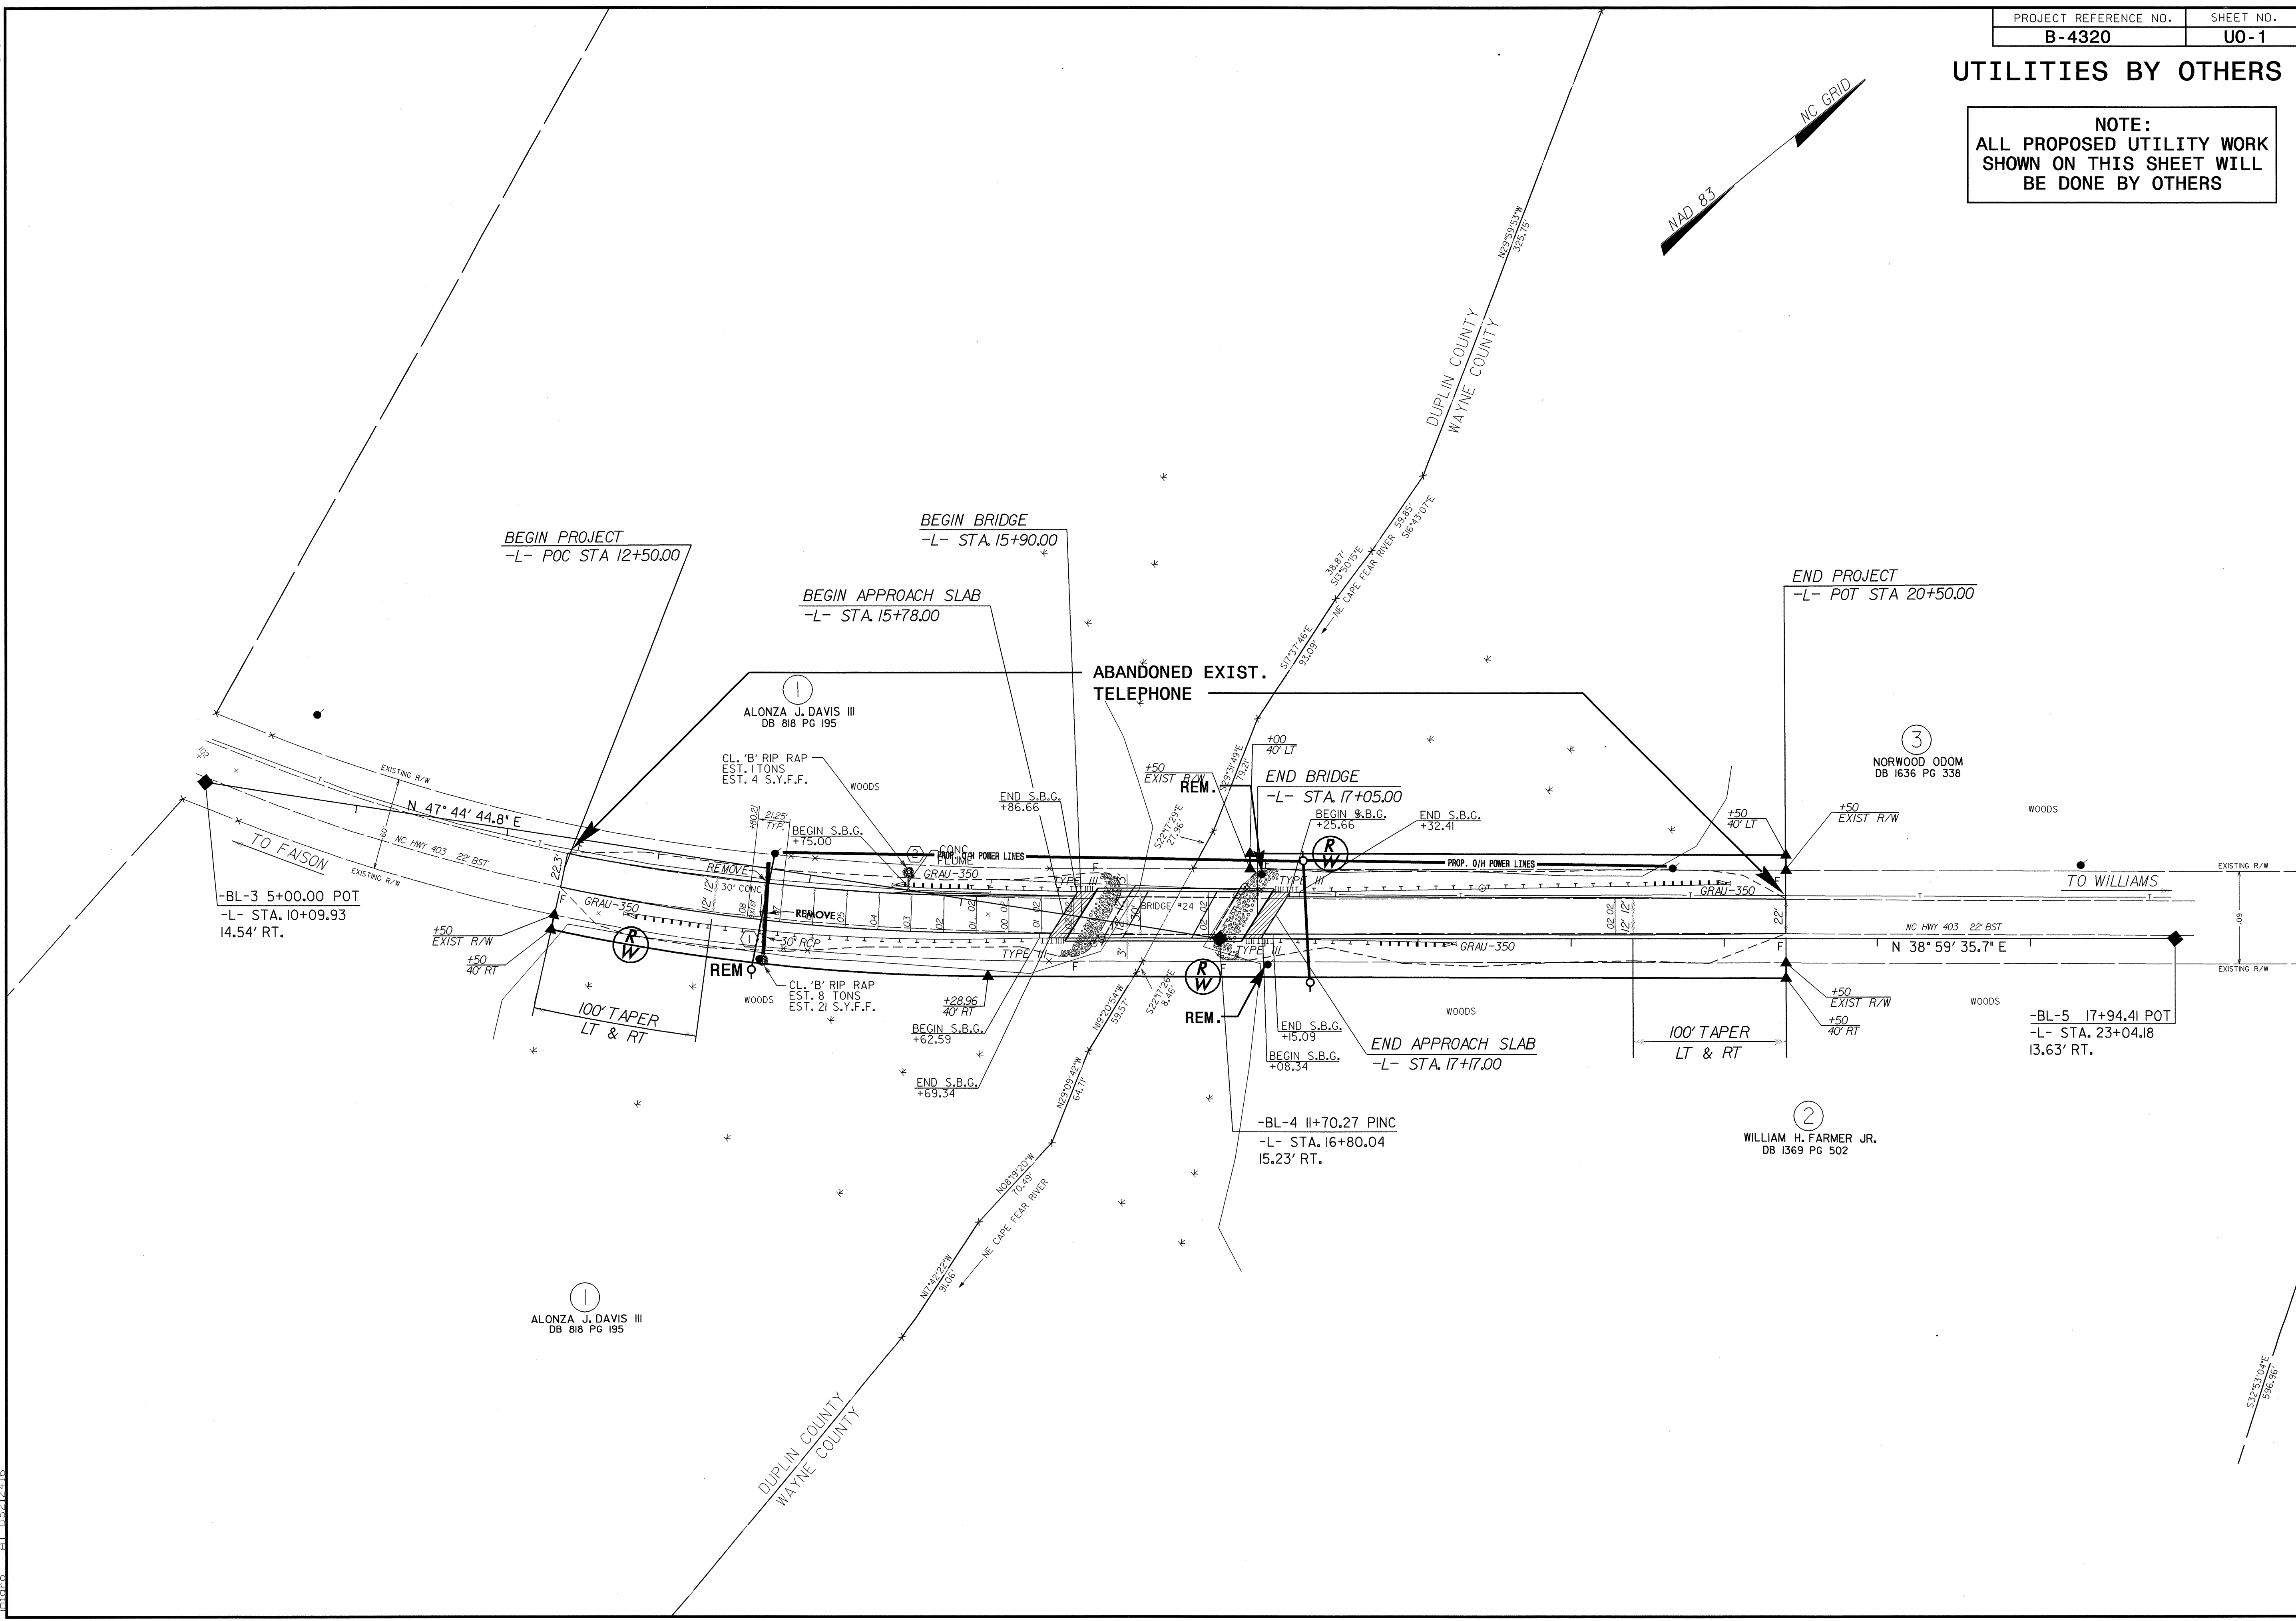

S32°53'04"E
 136.96'