


150 140 130 120 110 100 90 80 70 60 50 40 30 20 10 0 10 20 30 40 50 60 70 80 90 100 110 120 130 140 150

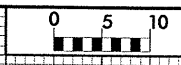

PROJ. REFERENCE NO.
WBS NO. 38224

SHEET NO.
X - 85

Ditch Depth

SS: 28.10
35
28.70

EXIST. P.W.

EXIST. P.W.

EXIST. P.W.

EXIST. P.W.

EXIST. P.W.

EXIST. P.W.

EXIST. P.W.

EXIST. P.W.

156+50.00

156+00.00

155+50.00

155+00.00

SS: 36.00

33.27
37.80

33.84
37.80

34.08
37.80

0.000

0.000

0.000

0.000

0.000

0.000

0.000

0.000

EXIST. EOP

EXIST. EOP

EXIST. EOP

EXIST. EOP

EXIST. EOP

EXIST. EOP

EXIST. EOP

40
30
20
40
30
20
40
30
20
50
40
30
20

40
30
20
40
30
20
40
30
20
50
40
30
20

150 140 130 120 110 100 90 80 70 60 50 40 30 20 10 0 10 20 30 40 50 60 70 80 90 100 110 120 130 140 150