
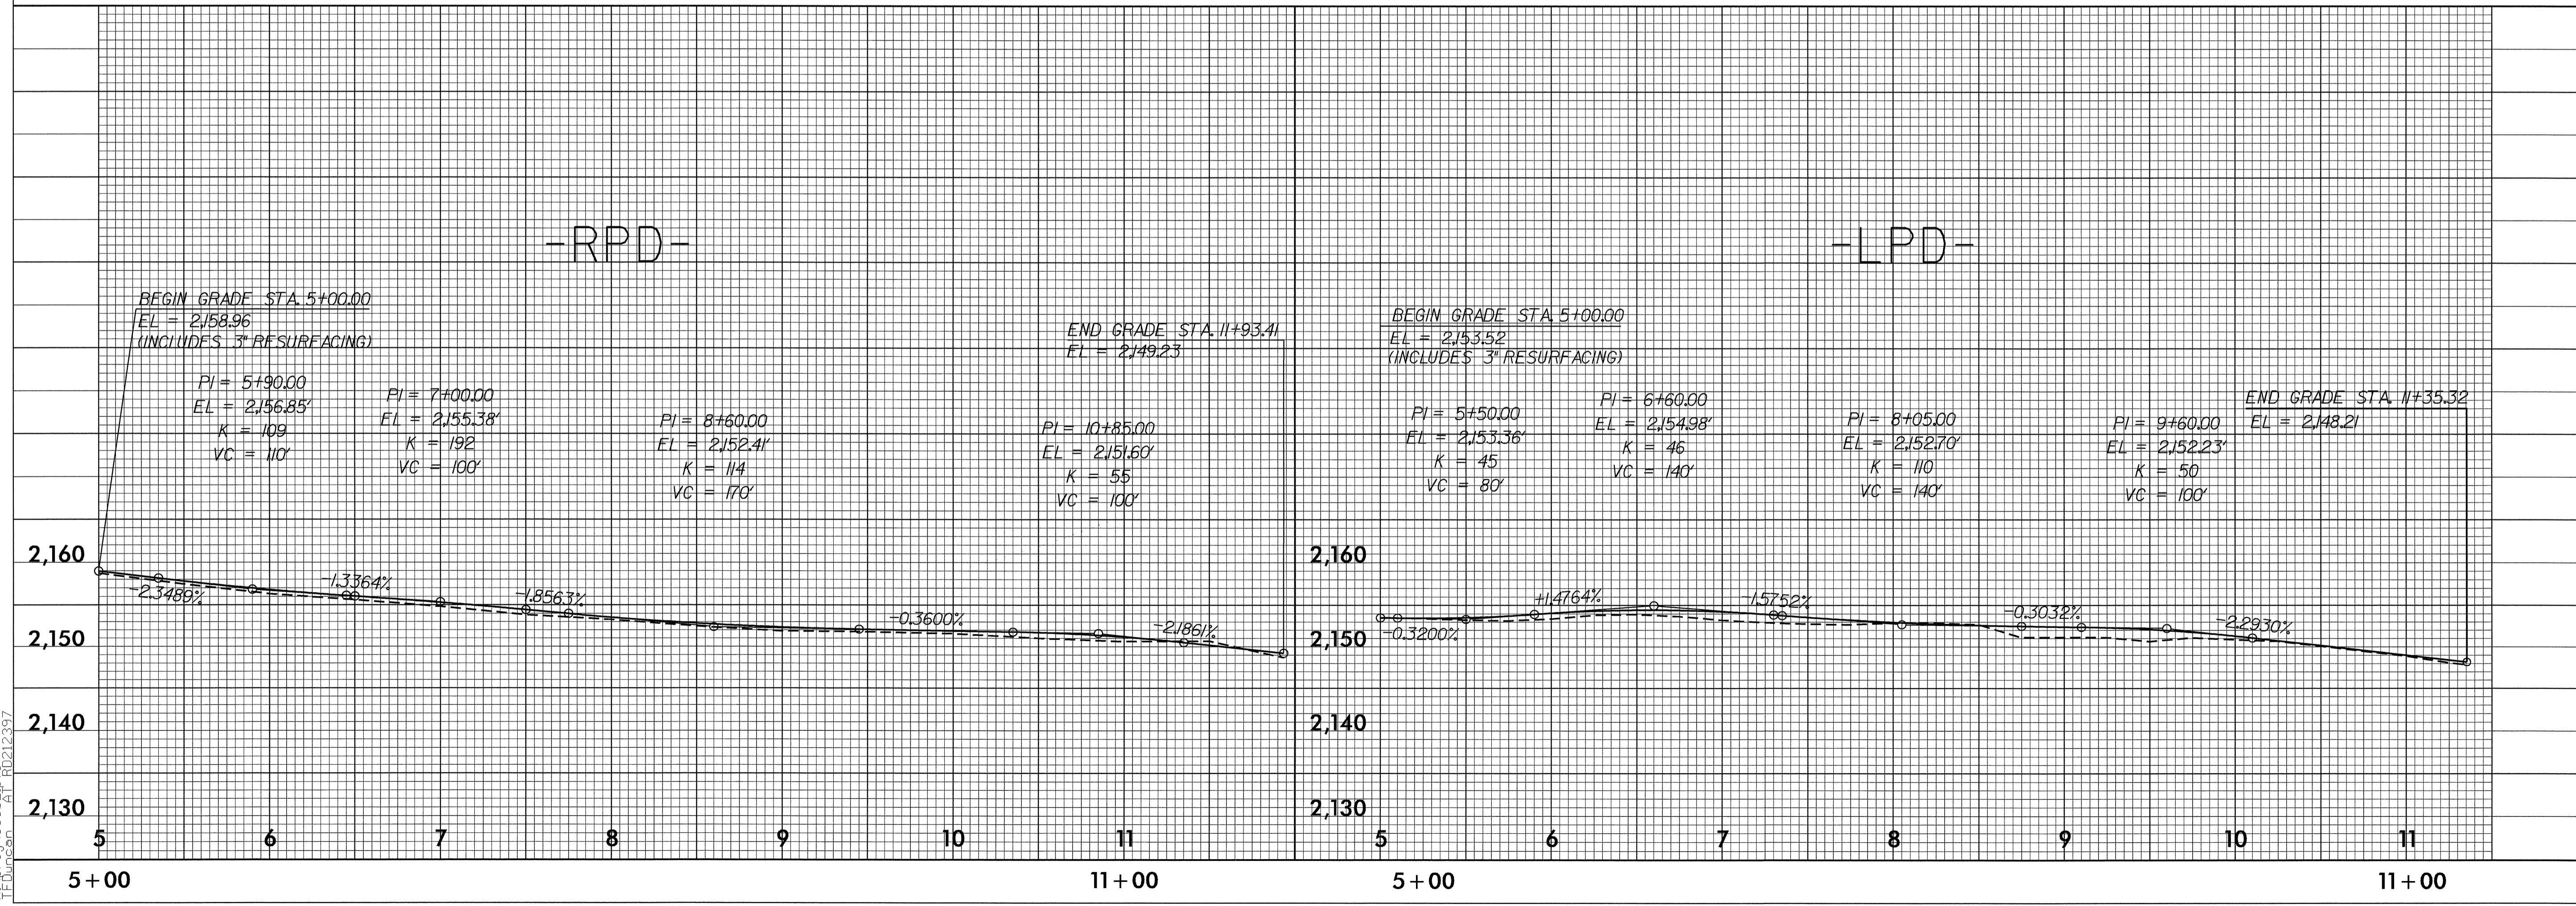


5/28/99

PROJECT REFERENCE NO. U-3302	SHEET NO. 5
ROADWAY DESIGN ENGINEER THAD F. DUNCAN	HYDRAULICS ENGINEER WILLIAM S. FERMAN, JR.

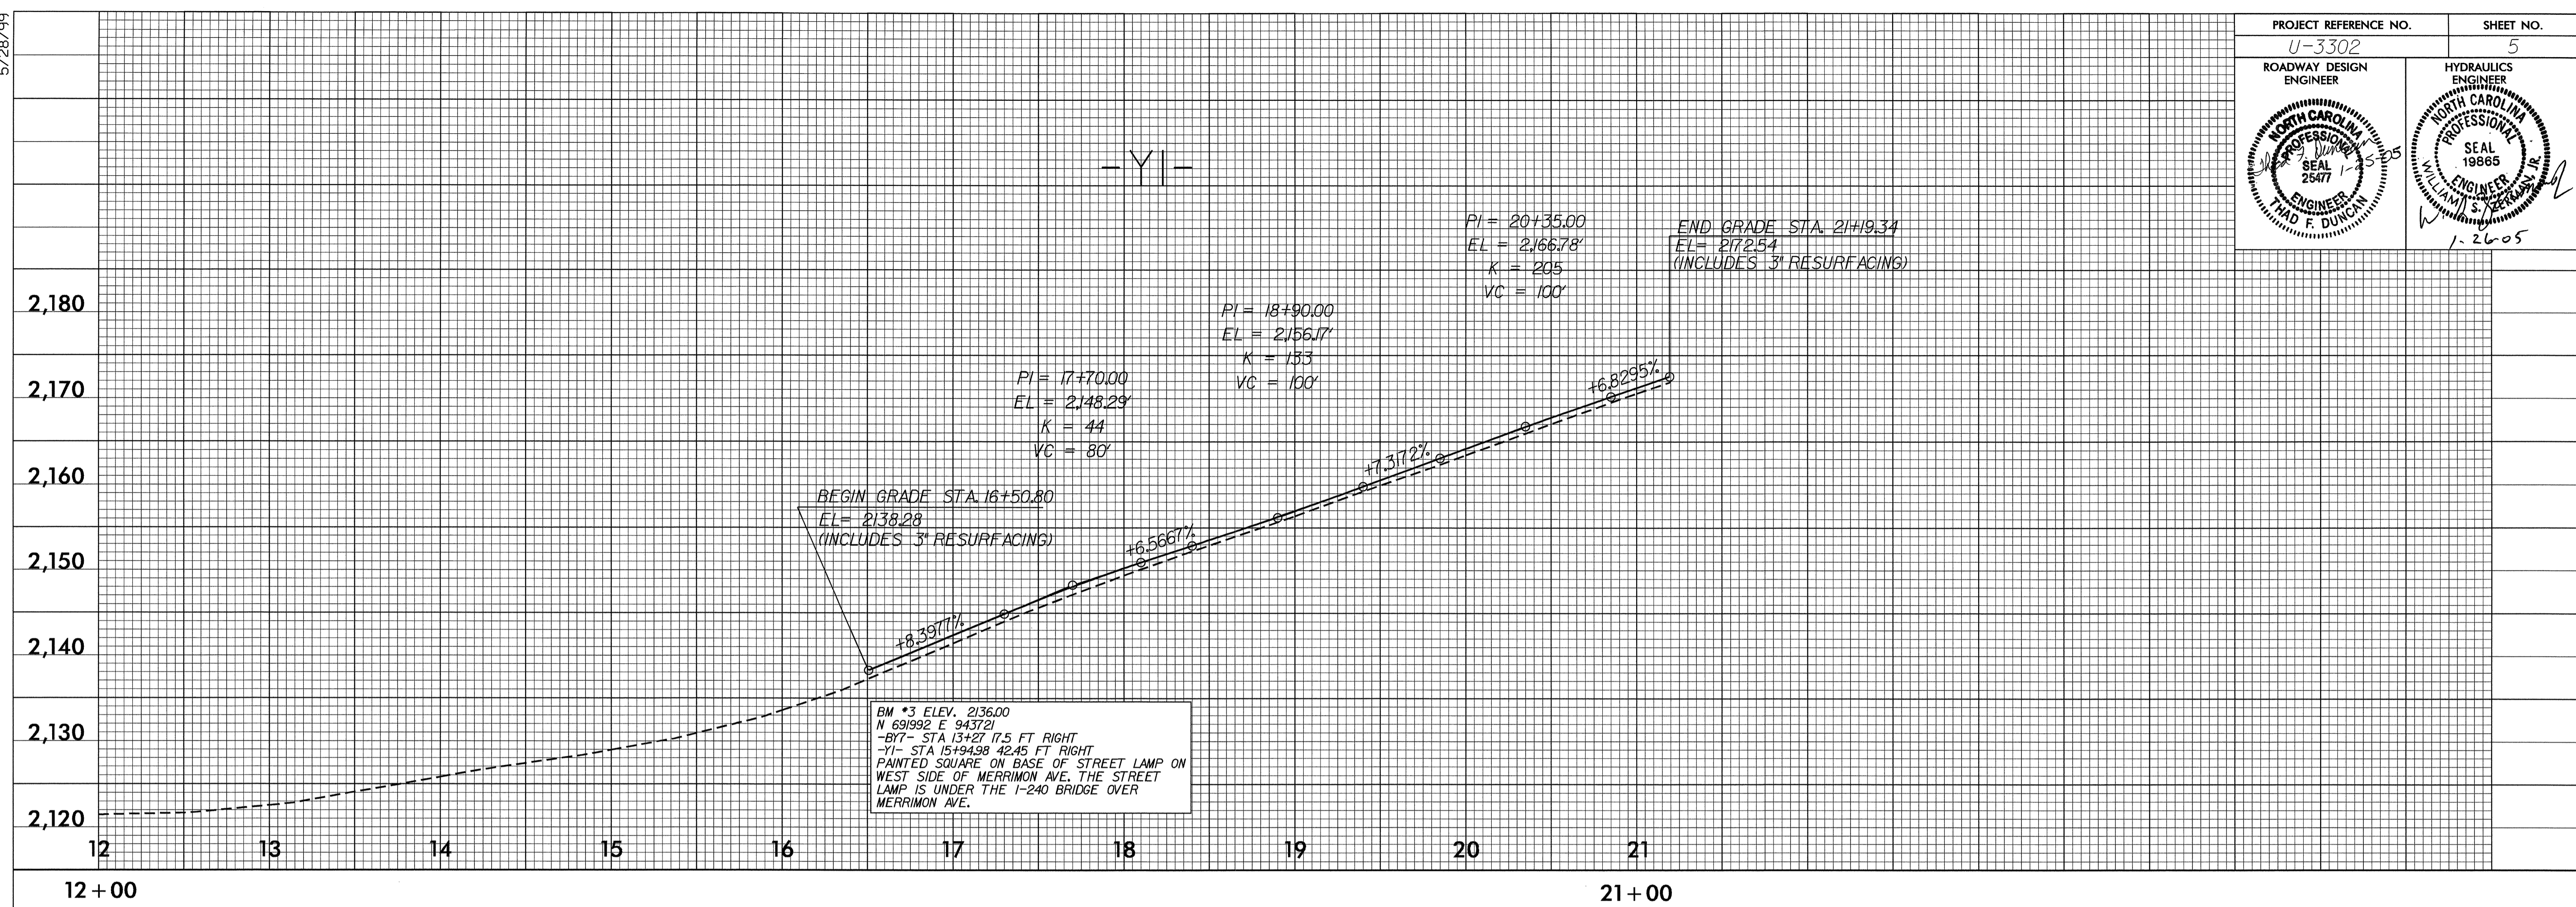

10-JAN-2005 07:27
R:\proj\03302\rd-1
TFDuncan_Air RD212397