


CMS #2

SUGGESTED MESSAGE  
CMS #2

MESSAGE NO. 1	MESSAGE NO. 2
NEW TRAFFIC PATTERN	AT EXIT 5A

CHANGEABLE MESSAGE SIGN

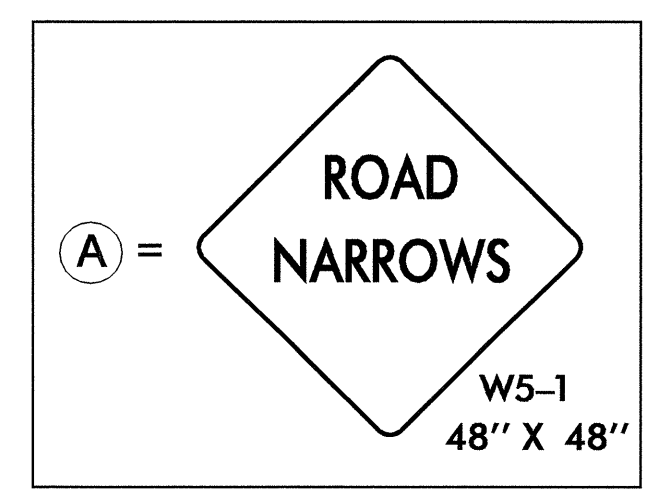

PAVEMENT REMOVAL

CURB & GUTTER & SIDEWALK CONSTRUCTION  
SEE CONSTRUCTION PLANS

SEE PM-2 FOR PAVEMENT MARKING STATIONING.  
SEE TCP-3 FOR TEMPORARY PAVEMENT MARKING SCHEDULE

APPROVED:	DATE: 1/7/05	<b>PHASE II (CONT'D)</b>	
SCALE: NONE	REVISIONS		
DATE:			
DWG. BY:			
DESIGN BY:			
REVIEWED BY:		CADD	PRE

07-JAN-2005 08:01  
 \\efs-cfs01\j3302\TCP\U3302\_Tc\_TCP07.dgn  
 msTeelmon AT TETC21231