

## GENERAL NOTES CONT'D

### TRAFFIC BARRIER

- R) INSTALL WATER-FILLED BARRIER ACCORDING TO THE TRAFFIC CONTROL PLANS A MAXIMUM OF TWO (2) WEEKS PRIOR TO BEGINNING WORK IN ANY LOCATION. ONCE WATER-FILLED BARRIER IS INSTALLED AT ANY LOCATION, PROCEED IN A CONTINUOUS MANNER TO COMPLETE THE PROPOSED WORK IN THAT LOCATION UNLESS OTHERWISE STATED IN THE TRAFFIC CONTROL PLANS OR AS DIRECTED BY THE ENGINEER.

ONCE WATER-FILLED BARRIER IS INSTALLED AT ANY LOCATION AND NO WORK IS PERFORMED BEHIND THE WATER-FILLED BARRIER FOR A PERIOD LONGER THAN TWO (2) MONTHS, REMOVE/RESET WATER-FILLED BARRIER AT NO COST TO THE DEPARTMENT UNLESS OTHERWISE STATED IN THE TRAFFIC CONTROL PLANS, BARRIER IS PROTECTING A HAZARD, OR AS DIRECTED BY THE ENGINEER.

INSTALL WATER-FILLED BARRIER WITH THE TRAFFIC FLOW, BEGINNING WITH THE UPSTREAM SIDE OF TRAFFIC. REMOVE WATER-FILLED BARRIER AGAINST THE TRAFFIC FLOW, BEGINNING WITH THE DOWNSTREAM SIDE OF TRAFFIC.

INSTALL AND SPACE DRUMS NO GREATER THAN TWICE THE POSTED SPEED LIMIT (MPH) TO CLOSE OR KEEP CLOSED THE SECTION OF THE ROADWAY UNTIL THE BARRIER CAN BE PLACED OR AFTER BARRIER IS REMOVED.

### TRAFFIC CONTROL DEVICES

- S) WHEN USING ROADWAY STANDARD NO. 1101.02, DRUMS MAY BE USED IN LIEU OF CONES ON ALL ROADS.
- T) SPACE CHANNELIZING DEVICES IN WORK AREAS NO GREATER THAN TWICE THE POSTED SPEED LIMIT (MPH), EXCEPT 10 FT ON-CENTER IN RADII, AND 3 FT OFF THE EDGE OF AN OPEN TRAVELWAY, WHEN LANE CLOSURES ARE NOT IN EFFECT.
- U) PLACE TYPE III BARRICADES, WITH "ROAD CLOSED" SIGN R11-2 ATTACHED, OF SUFFICIENT LENGTH TO CLOSE ENTIRE ROADWAY. STAGGER OR OVERLAP BARRICADES TO ALLOW FOR INGRESS OR EGRESS.
- V) PLACE SETS OF THREE DRUMS PERPENDICULAR TO THE EDGE OF THE TRAVELWAY ON 500 FT (150m) CENTERS WHEN UNOPENED LANES ARE CLOSED TO TRAFFIC. THESE DRUMS SHALL BE IN ADDITION TO CHANNELIZING DEVICES.

### PAVEMENT MARKINGS AND MARKERS

- W) INSTALL PAVEMENT MARKINGS AND PAVEMENT MARKERS ON THE FINAL SURFACE AS FOLLOWS:

ROAD NAME	MARKING	MARKER
1. MERRIMON AVE.	THERMOPLASTIC	SNOWFLOWABLE
2. WOODFIN ST.	THERMOPLASTIC	NONE
3. -LPD-/-RPD-	THERMOPLASTIC	SNOWFLOWABLE

- X) INSTALL TEMPORARY PAVEMENT MARKINGS AND TEMPORARY PAVEMENT MARKERS ON INTERIM LAYERS OF PAVEMENT AS FOLLOWS:

ROAD NAME	MARKING	MARKER
1. MERRIMON AVE.	PAINT	TEMPORARY RAISED
2. WOODFIN ST.	PAINT	NONE
3. -LPD-/-RPD-	PAINT	TEMPORARY RAISED

- Y) TIE PROPOSED PAVEMENT MARKING LINES TO EXISTING PAVEMENT MARKING LINES.
- Z) REPLACE ANY PAVEMENT MARKINGS THAT HAVE BEEN DAMAGED BY THE END OF EACH DAY'S OPERATION.
- AA) TRACE THE EDGE OF PROPOSED MONOLITHIC ISLANDS WITH THE PROPER COLOR PAVEMENT MARKING PRIOR TO INSTALLATION OF A PROPOSED MONOLITHIC ISLAND.
- BB) PLACE AT LEAST TWO APPLICATIONS OF PAINT ON NEW ASPHALT WITH TEMPORARY TRAFFIC PATTERNS WHICH WILL REMAIN IN PLACE OVER THREE (3) MONTHS. PLACE ADDITIONAL APPLICATIONS OF PAINT UPON SUFFICIENT DRYING TIME, AS DETERMINED BY THE ENGINEER.

### TEMPORARY/FINAL SIGNALS

- CC) NOTIFY THE ENGINEER TWO (2) MONTHS BEFORE A TRAFFIC SIGNAL INSTALLATION BY OTHERS IS REQUIRED.
- DD) SHIFT AND REVISE ALL SIGNAL HEADS AS SHOWN ON THE SIGNAL PLANS.

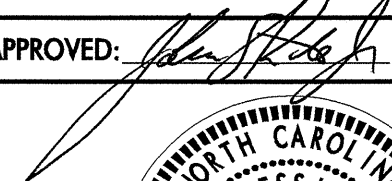
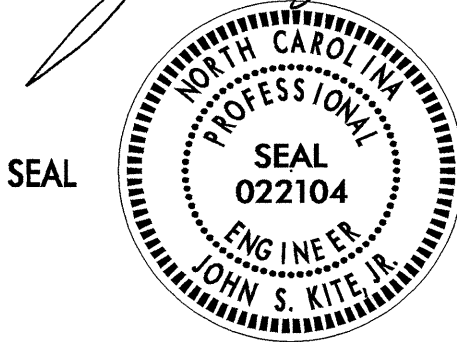
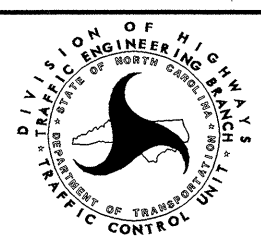
### MISCELLANEOUS

- EE) POLICE MAY BE USED TO MAINTAIN TRAFFIC THROUGH INTERSECTIONS.

## LOCAL NOTES

- 1) FOR PROPOSED LIGHTING WORK IN THE MEDIAN OF I-240 EASTBOUND AND WESTBOUND, USE ROADWAY STANDARD DRAWING NO. 1101.02, SHEET 3 OF 7. COORDINATE LANE CLOSURE TIMES FOR THIS WORK WITH THE ENGINEER.

21-DEC-2004 07:45  
 \\efs-ccfs01\j3302\TC\REVISED TCP\S\U3302-TC-TCP02A.dgn  
 mstfeelmom AT TETC212231

APPROVED: 	DATE: 12/21/04	<b>PROJECT NOTES CONT'D</b>			
	SCALE: NONE				
	DATE:				
	DWG. BY:				
	DESIGN BY:				
REVIEWED BY:	REVISIONS	<table border="1" style="width: 100%; height: 40px;"> <tr> <td style="width: 50px;"> </td> <td style="width: 50px;"> </td> </tr> </table>			
CARD FILE					