


PLAN OF CORED SLAB UNIT - SPAN A

EXTERIOR AND INTERIOR (SIDEWALK) SECTION SHOWN, INTERIOR SECTION SIMILAR EXCEPT OMIT S3 BARS. FOR THE LOCATION OF ADDITIONAL REINFORCING STEEL AT END OF SLAB, SEE "PART-PLAN - EXTERIOR AND INTERIOR (SIDEWALK) SECTION", SHEET S-4.

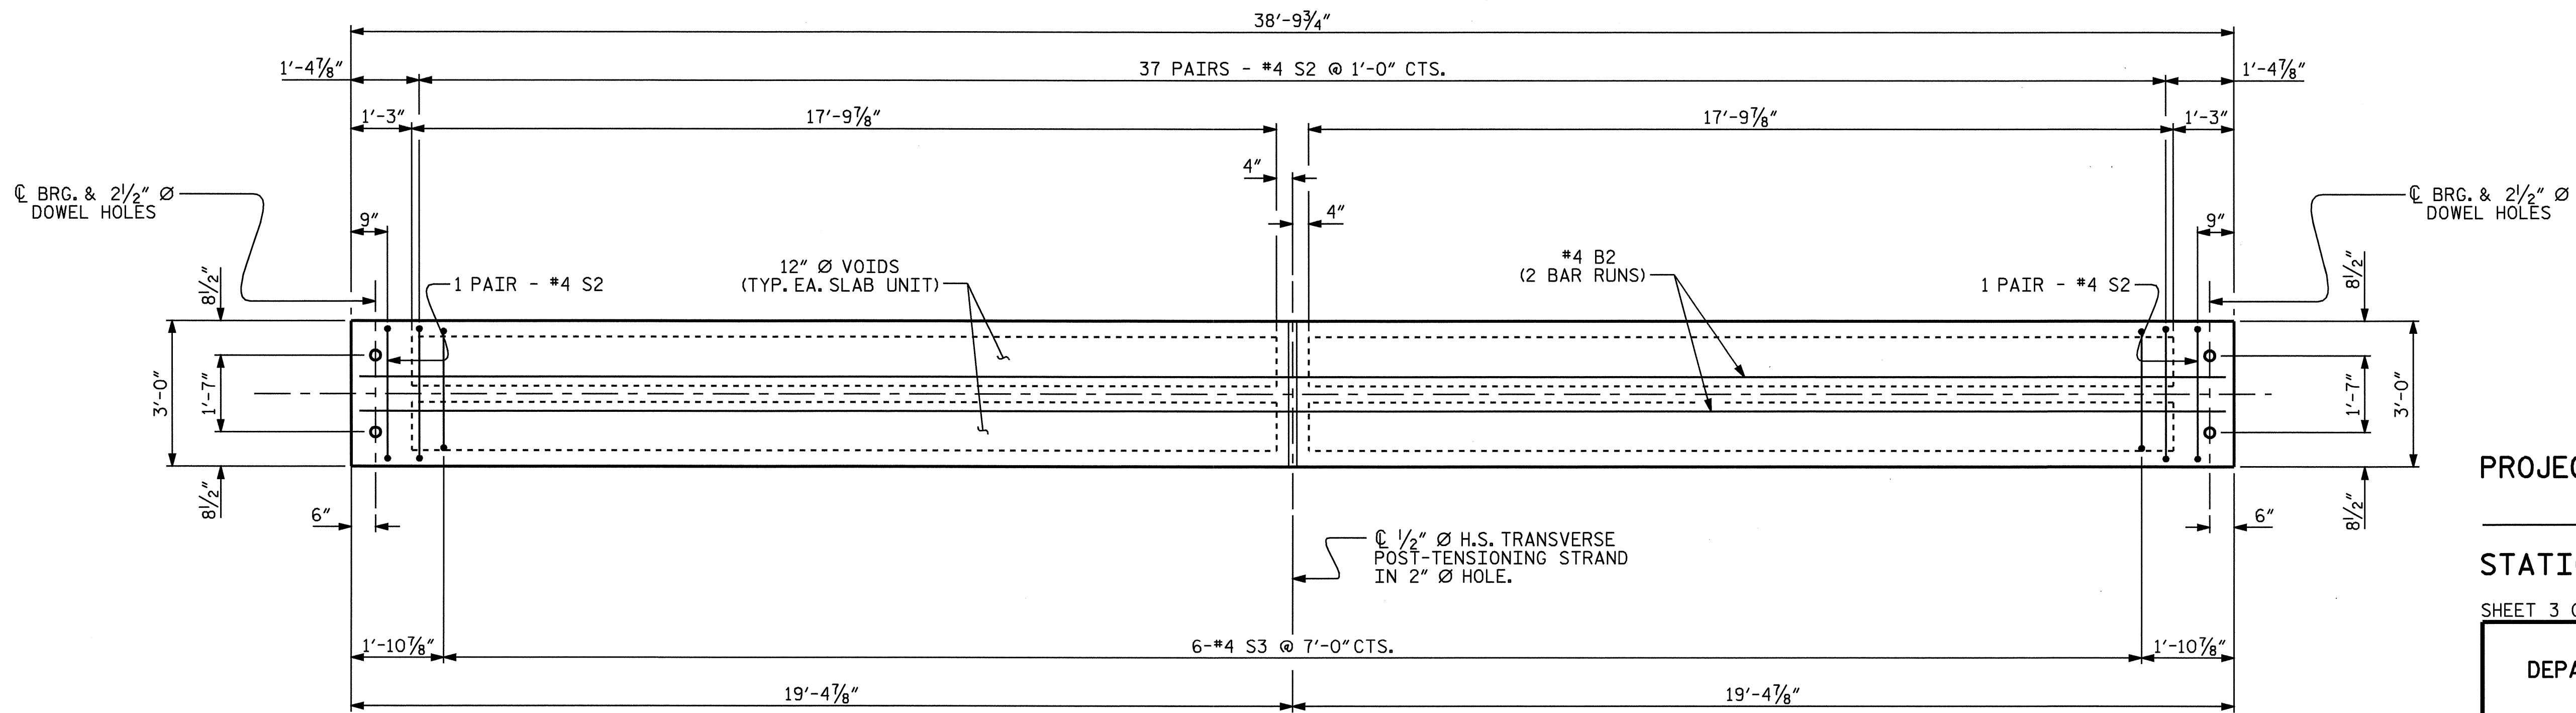

PLAN OF CORED SLAB UNIT - SPAN B

EXTERIOR AND INTERIOR (SIDEWALK) SECTION SHOWN, INTERIOR SECTION SIMILAR EXCEPT OMIT S3 BARS. FOR THE LOCATION OF ADDITIONAL REINFORCING STEEL AT END OF SLAB, SEE "PART-PLAN - EXTERIOR AND INTERIOR (SIDEWALK) SECTION", SHEET S-4.

PROJECT NO. B-3450
DURHAM COUNTY
 STATION: 14+31.00 -L-

SHEET 3 OF 3

STATE OF NORTH CAROLINA
 DEPARTMENT OF TRANSPORTATION
 RALEIGH

SUPERSTRUCTURE
CORED SLAB DETAILS
SPAN A & B



Douglas R. Calhoun
 2-3-05

DRAWN BY: A.L. MEADOWS DATE: 9/6/02
 CHECKED BY: T.A. HARRIS DATE: 9/25/02

08-FEB-2005 08:31
 W:\squad\b3450\tharris\Microstation\STR.1\B3450_sd.S1.01.dgn
 TAHarris

REVISIONS						SHEET NO.	
NO.	BY:	DATE:	NO.	BY:	DATE:	S-7	
1			3			TOTAL SHEETS	
2			4			53	