



FOR 3 BAR METAL RAIL DETAILS AND PARAPET REINFORCING STEEL, SEE "3 BAR METAL RAIL" SHEETS. (TYP. EA. SIDE)

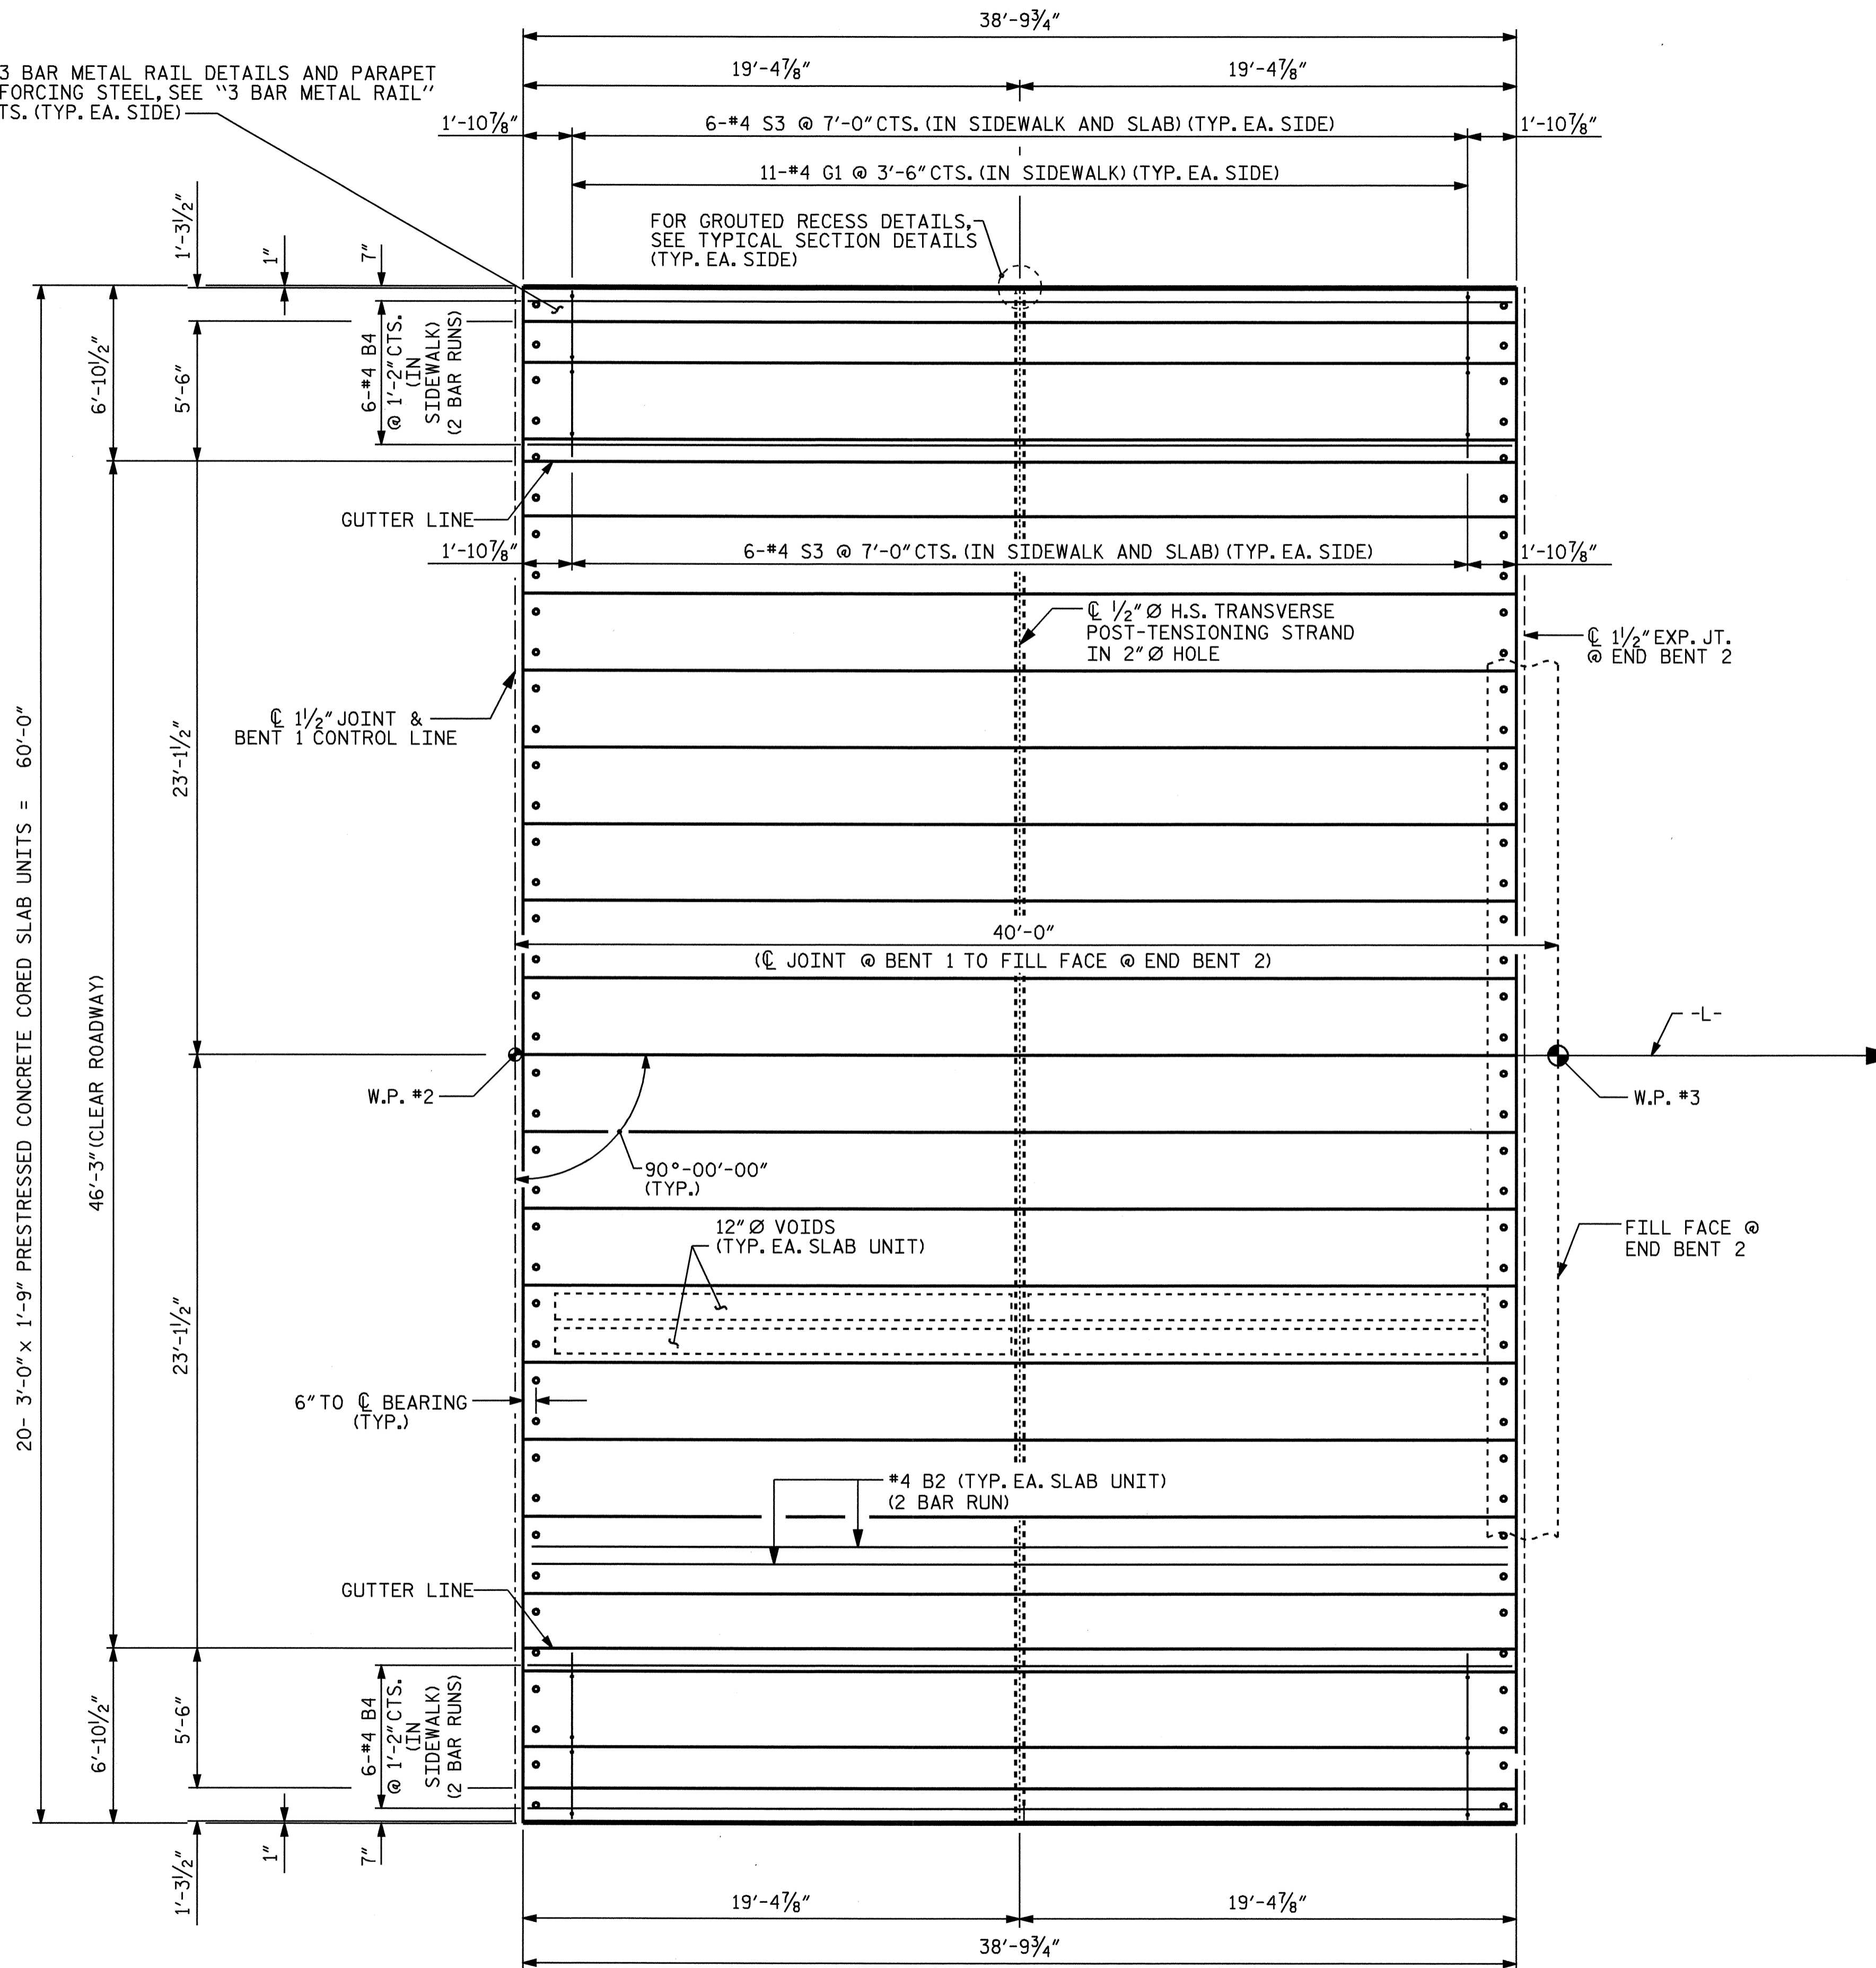

SPAN B

PROJECT NO. B-3450
 DURHAM COUNTY
 STATION: 14+31.00 -L-

SHEET 2 OF 3
 STATE OF NORTH CAROLINA
 DEPARTMENT OF TRANSPORTATION
 RALEIGH
 SUPERSTRUCTURE
 PLAN OF SPAN B

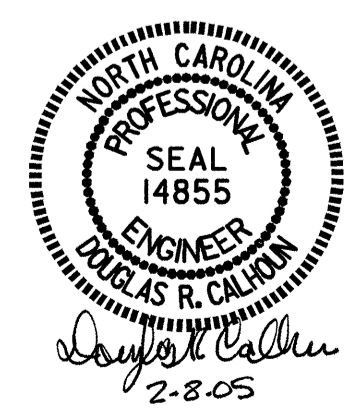

DRAWN BY: A.L.MEADOWS DATE: 9/6/02
 CHECKED BY: T.A.HARRIS DATE: 9/25/02

REVISIONS						SHEET NO.
NO.	BY:	DATE:	NO.	BY:	DATE:	S-6
1			3			TOTAL SHEETS
2			4			53

08-FEB-2005 08:31
 W:\squad\b3450\taharris\Microstation\STR.1\B3450.sd.S1.01.dgn
 TAHarris