



8/23/99

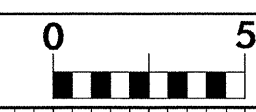

PROJ. REFERENCE NO.  
B-4180

SHEET NO.  
X-4

70 60 50 40 30 20 10 0 10 20 30 40 50 60 70

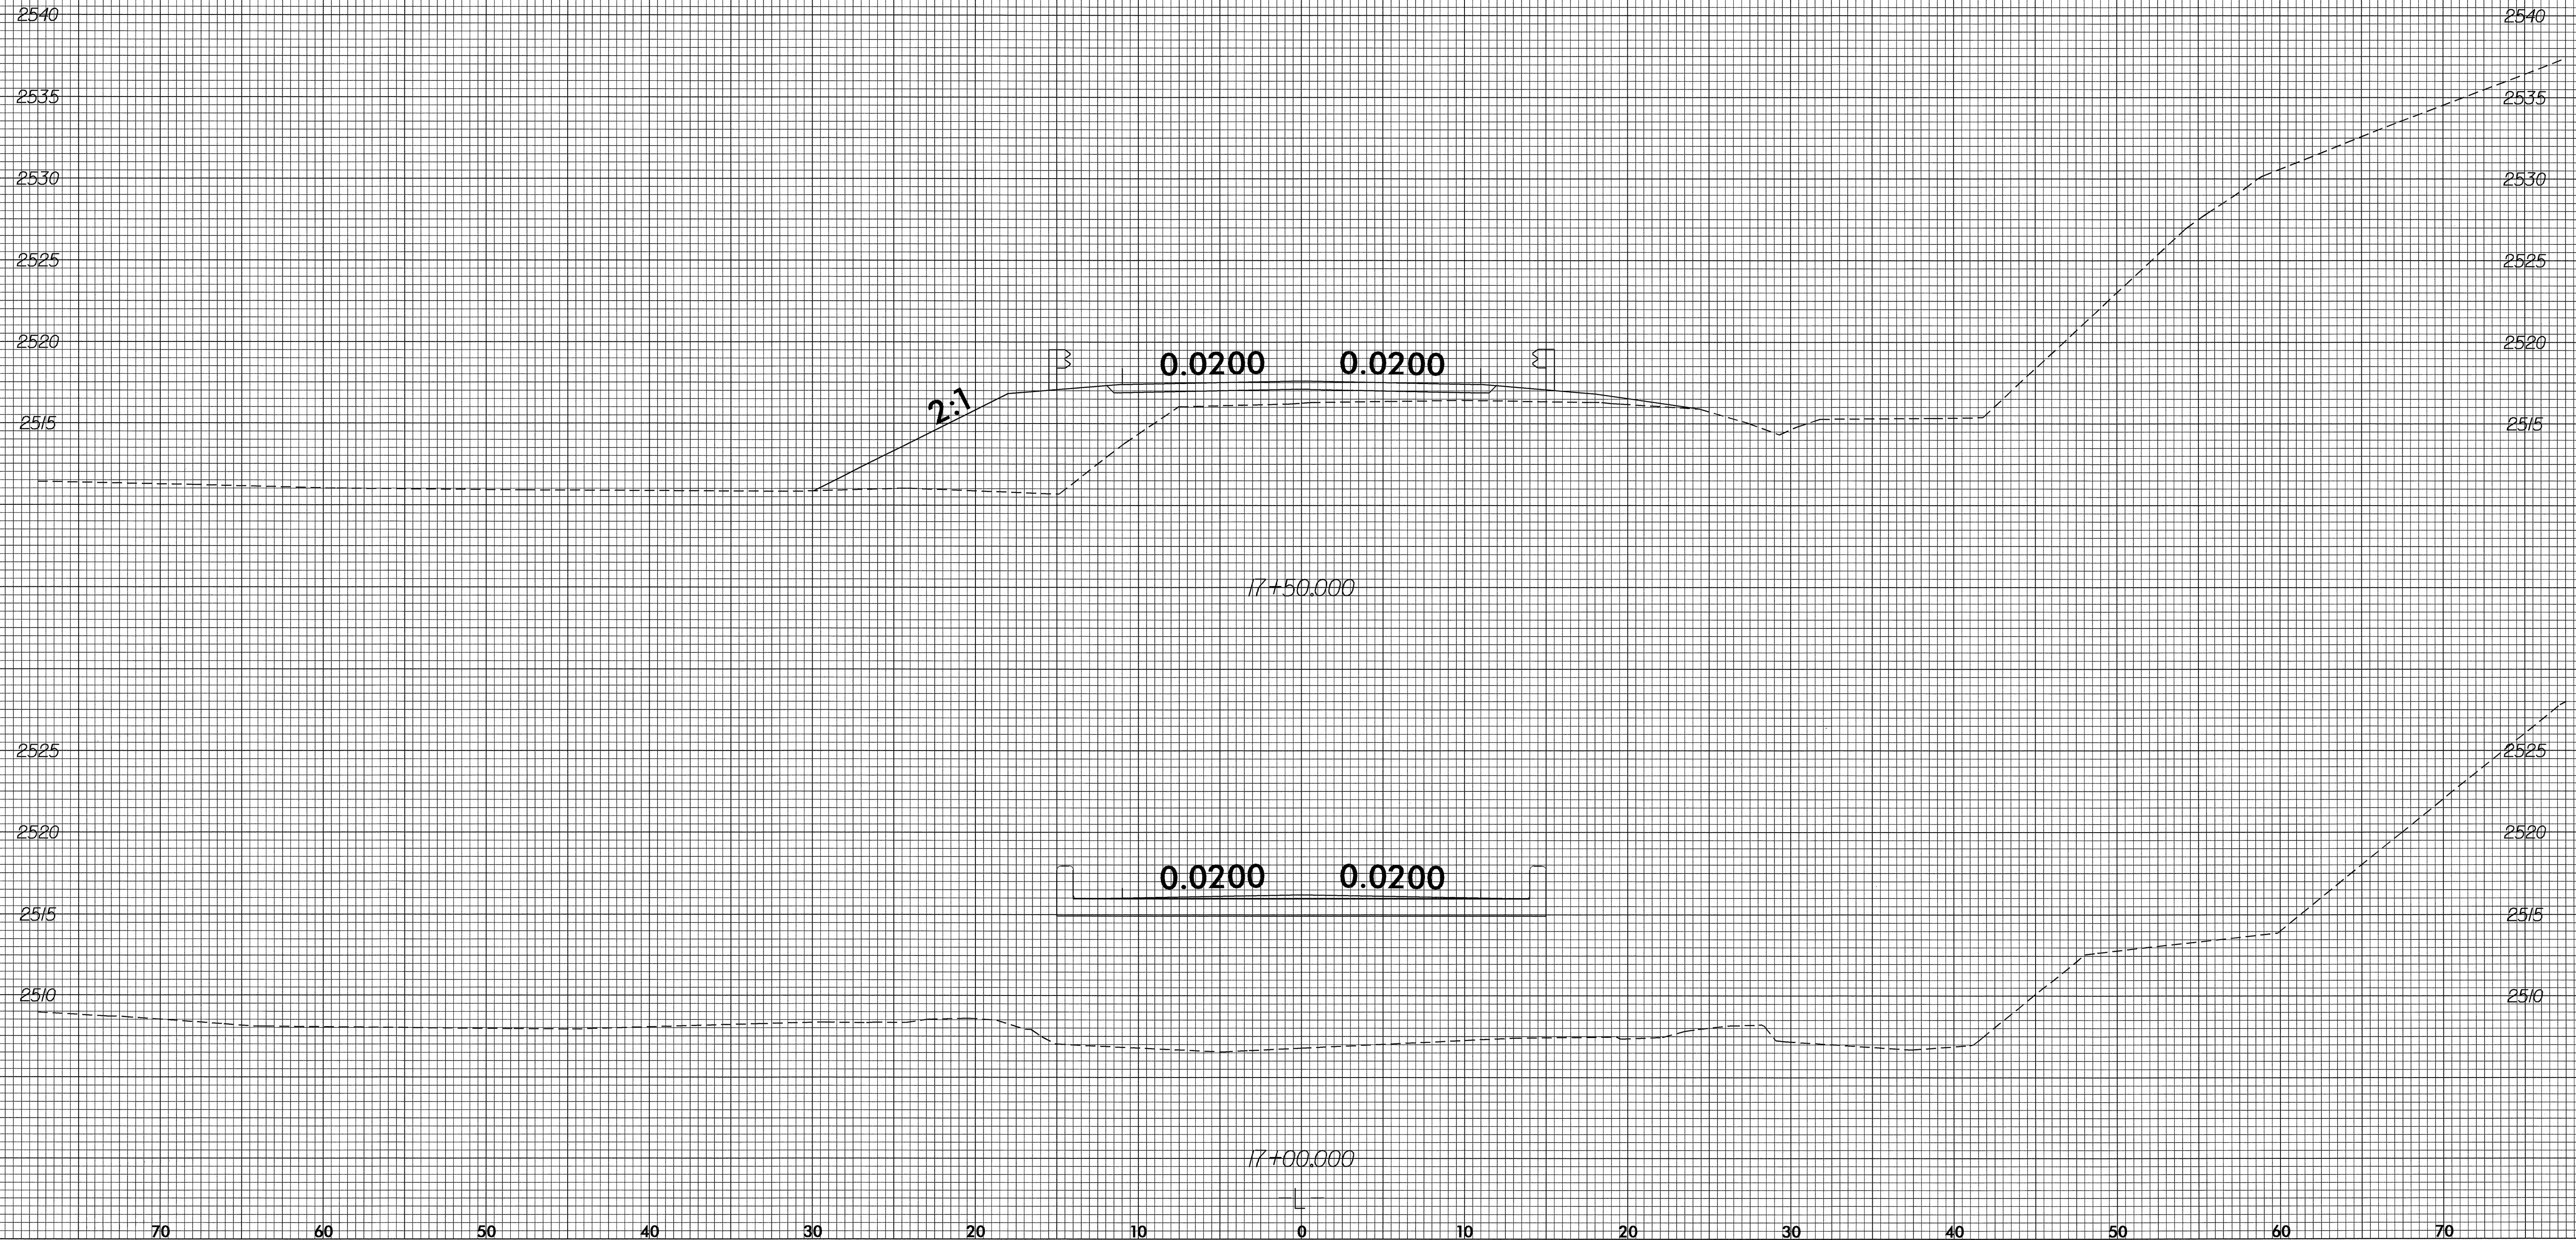

05 NOV 2004 14:31  
RD195134.dwg  
MRHussey A1 RD195134