



8/23/99

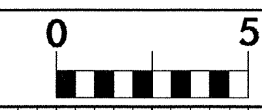

PROJ. REFERENCE NO.
B-4180

SHEET NO.
X-3

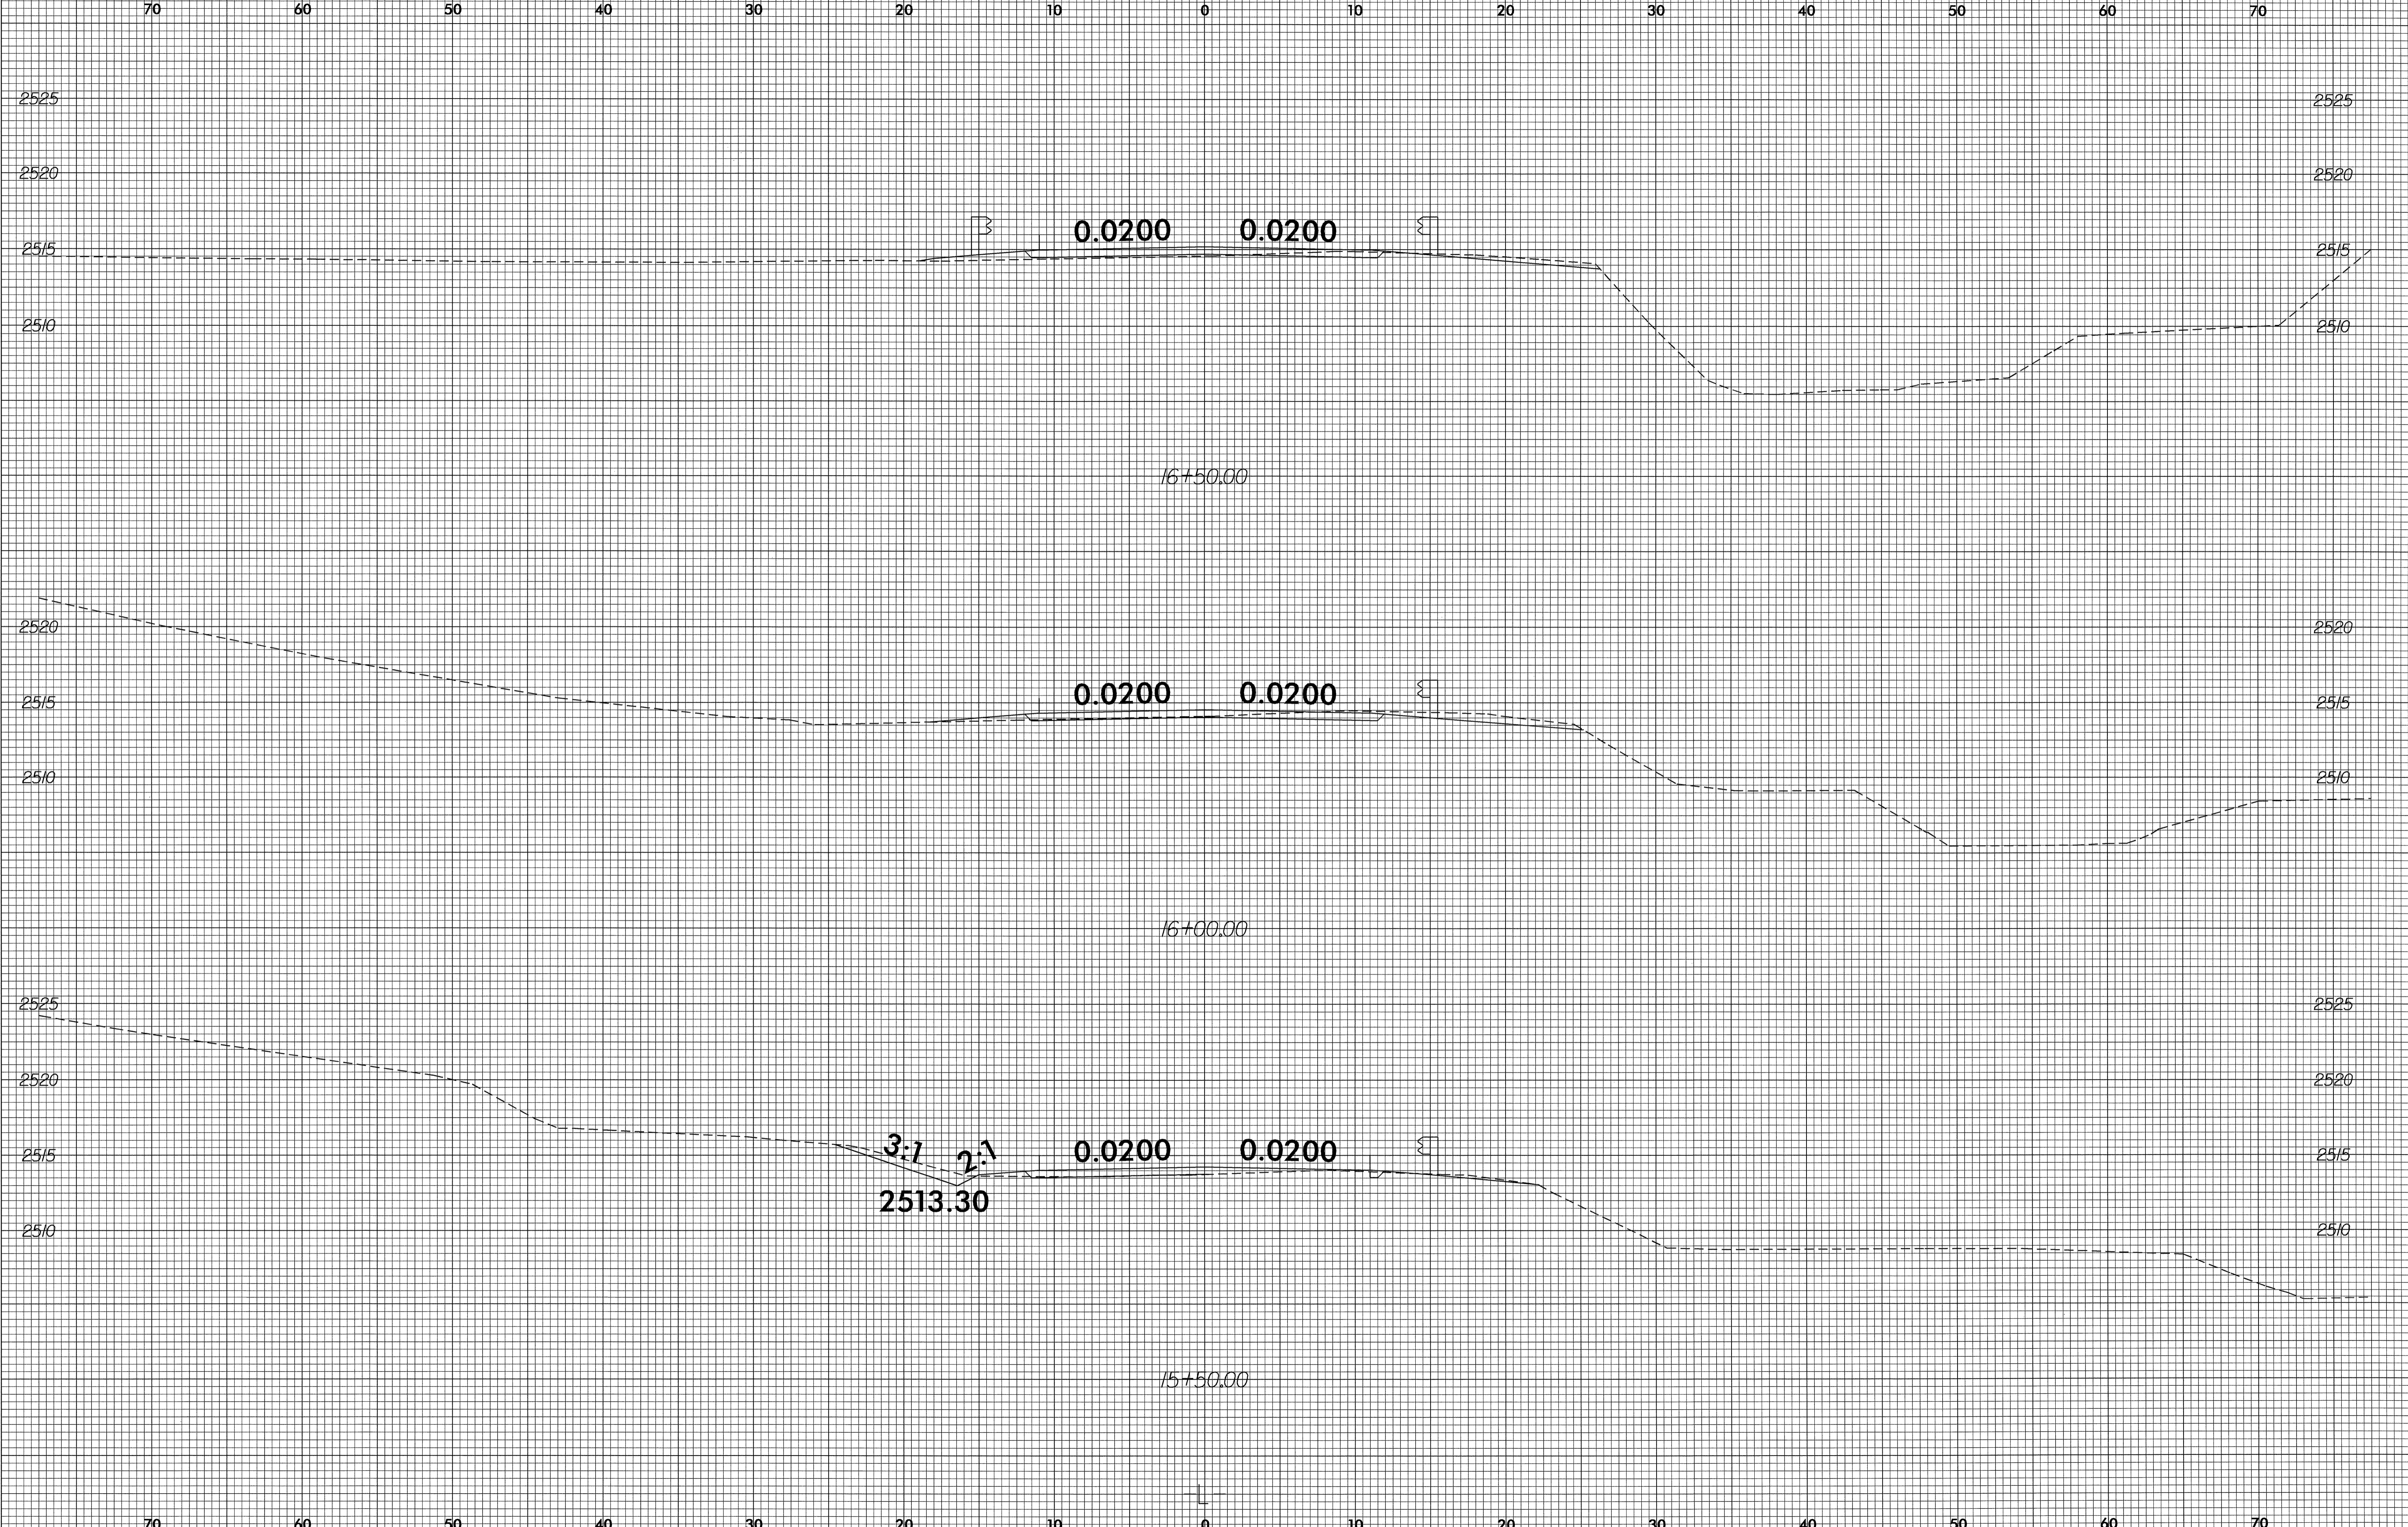

08-DEC-2004 14:18
P:\Roadway\SC\X9\91.dgn
MRHussey AT RD195134