
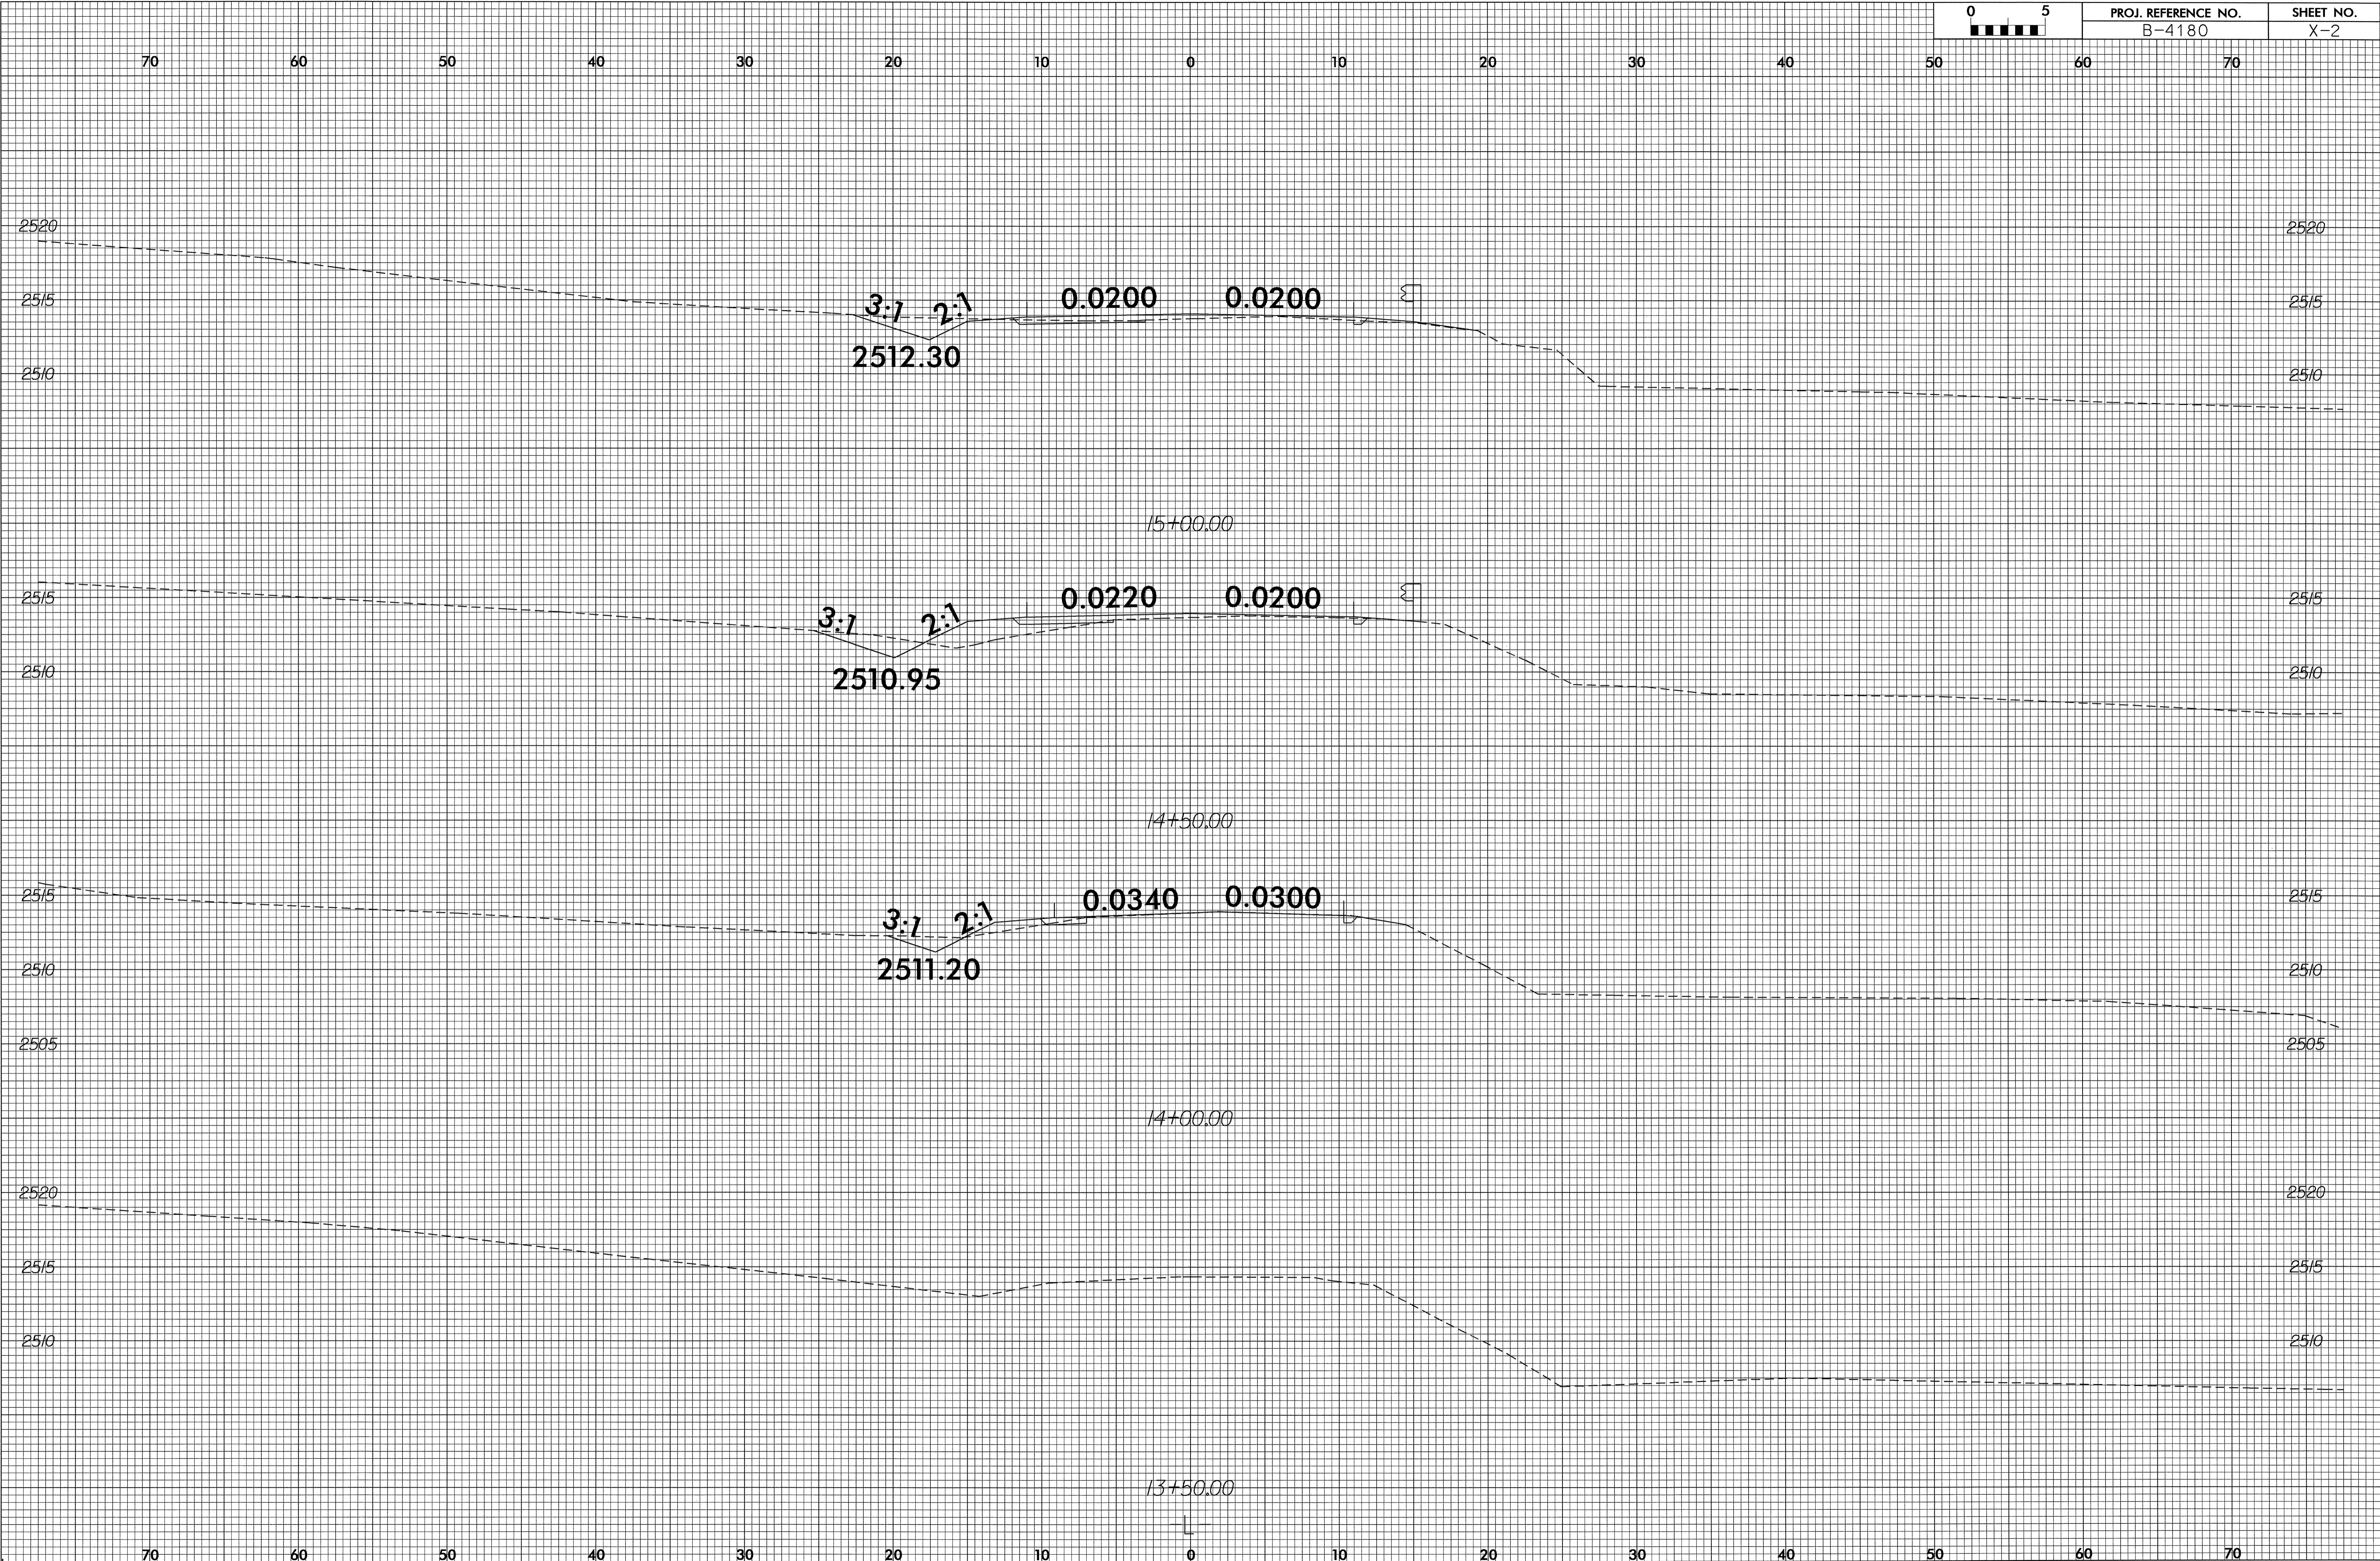


8/23/99

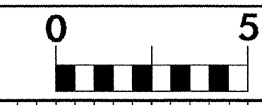

08-DEC-2004 14:18
M:\Roadway\XSC\RD195134.dgn
M:\Hussey AT RD195134