



5/28/99

PROJECT REFERENCE NO. B-3873	SHEET NO. 5
ROADWAY DESIGN ENGINEER GREGORY E. MORRISON	HYDRAULICS ENGINEER SEAL 22100 STEPHEN W. MORRISON

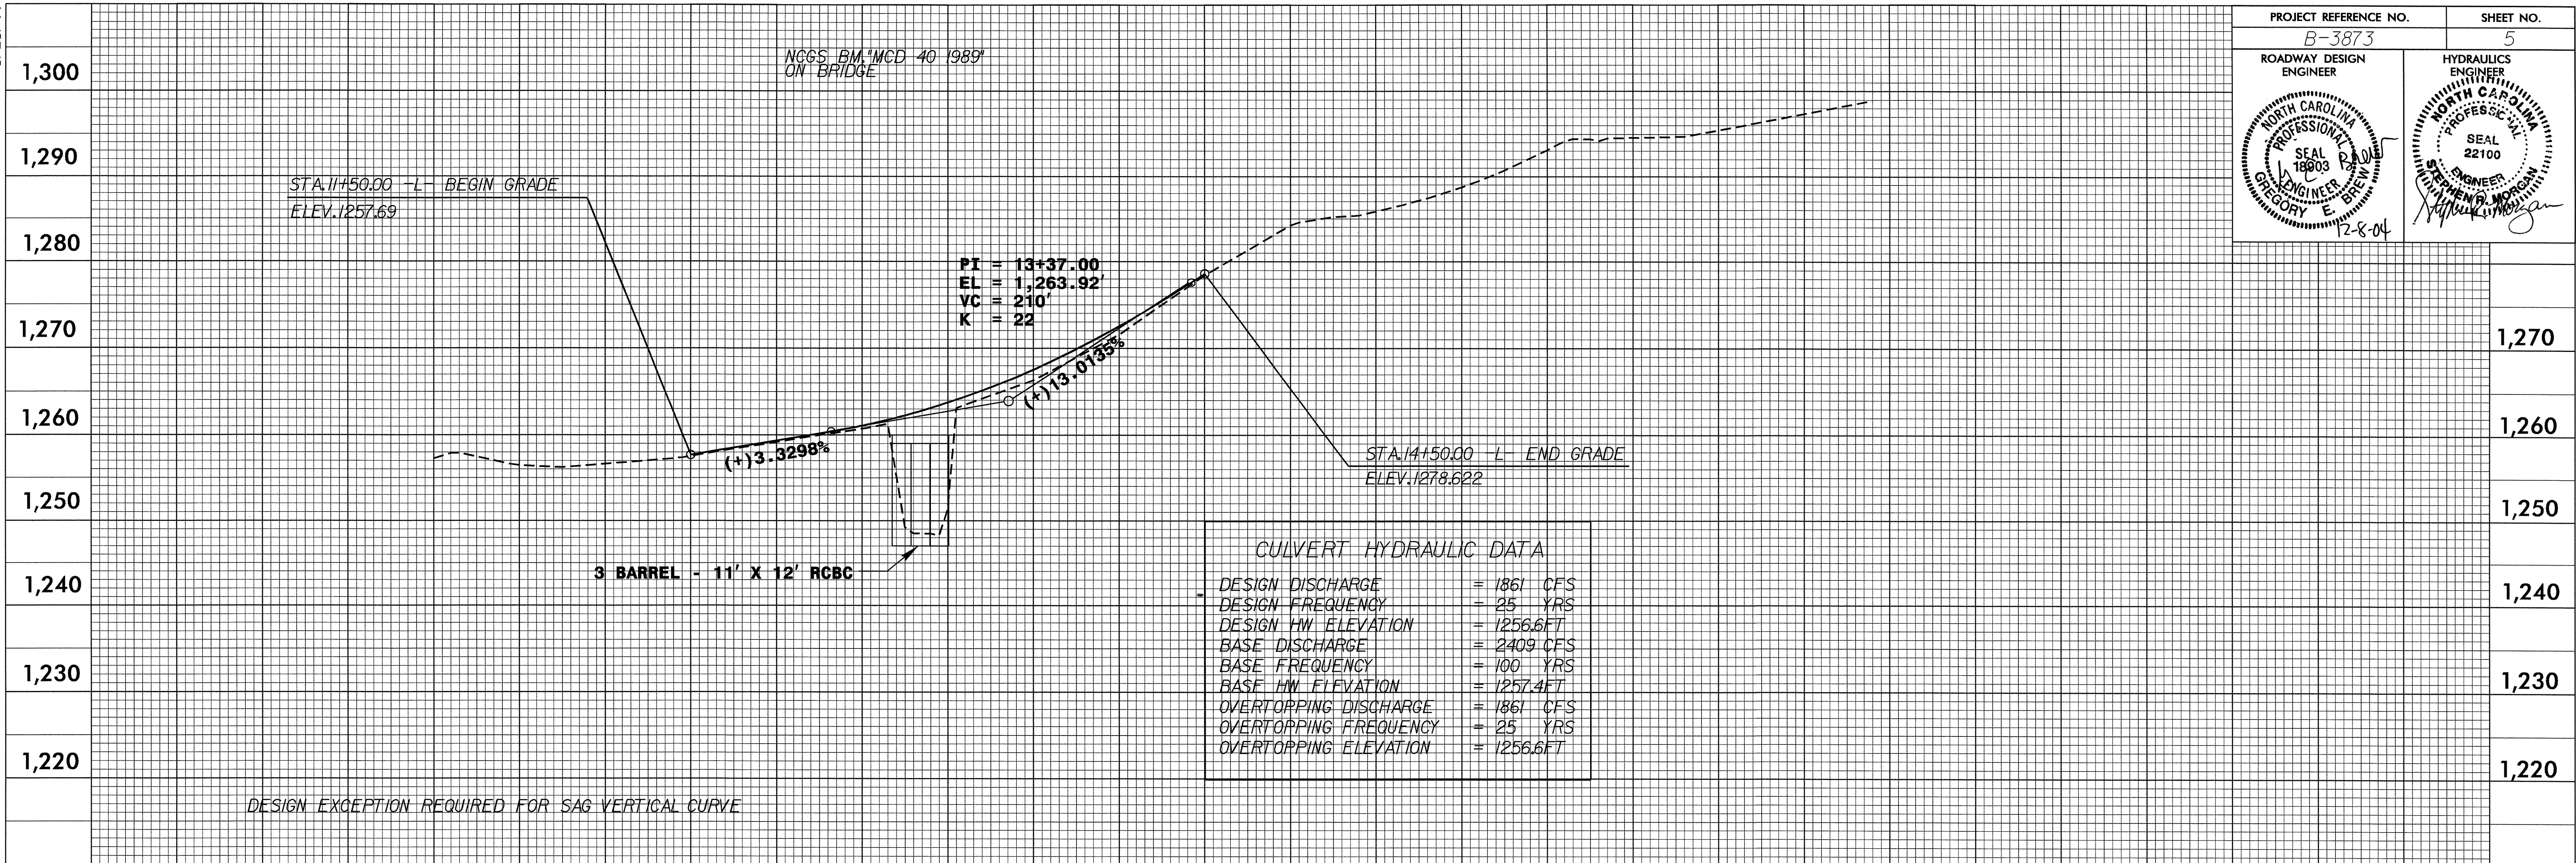

10 11 12 13 14 15 16 17 18

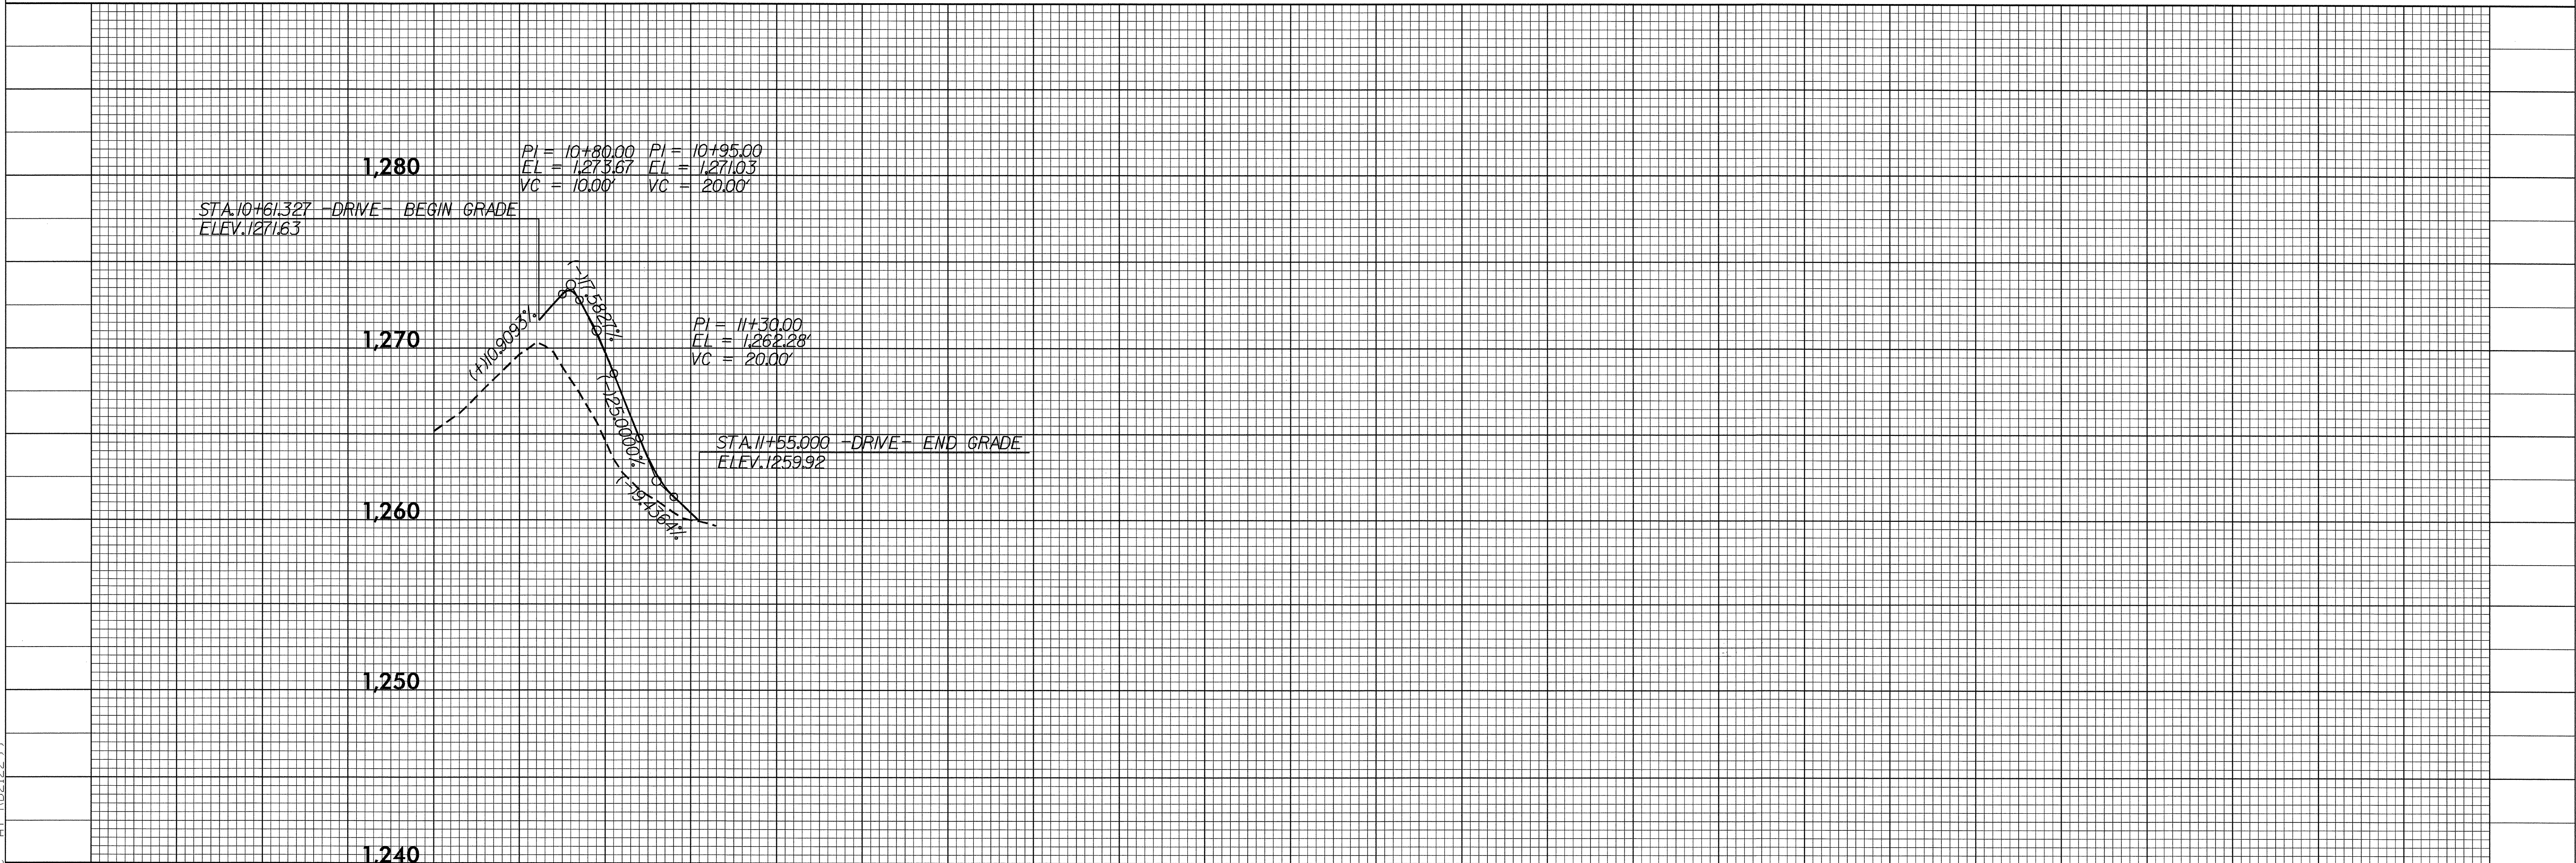

10 11

05-OCT-2004 11:07  
P:\proj\B-3873\21071  
MBest AT 10/21/2009