


8/23/99

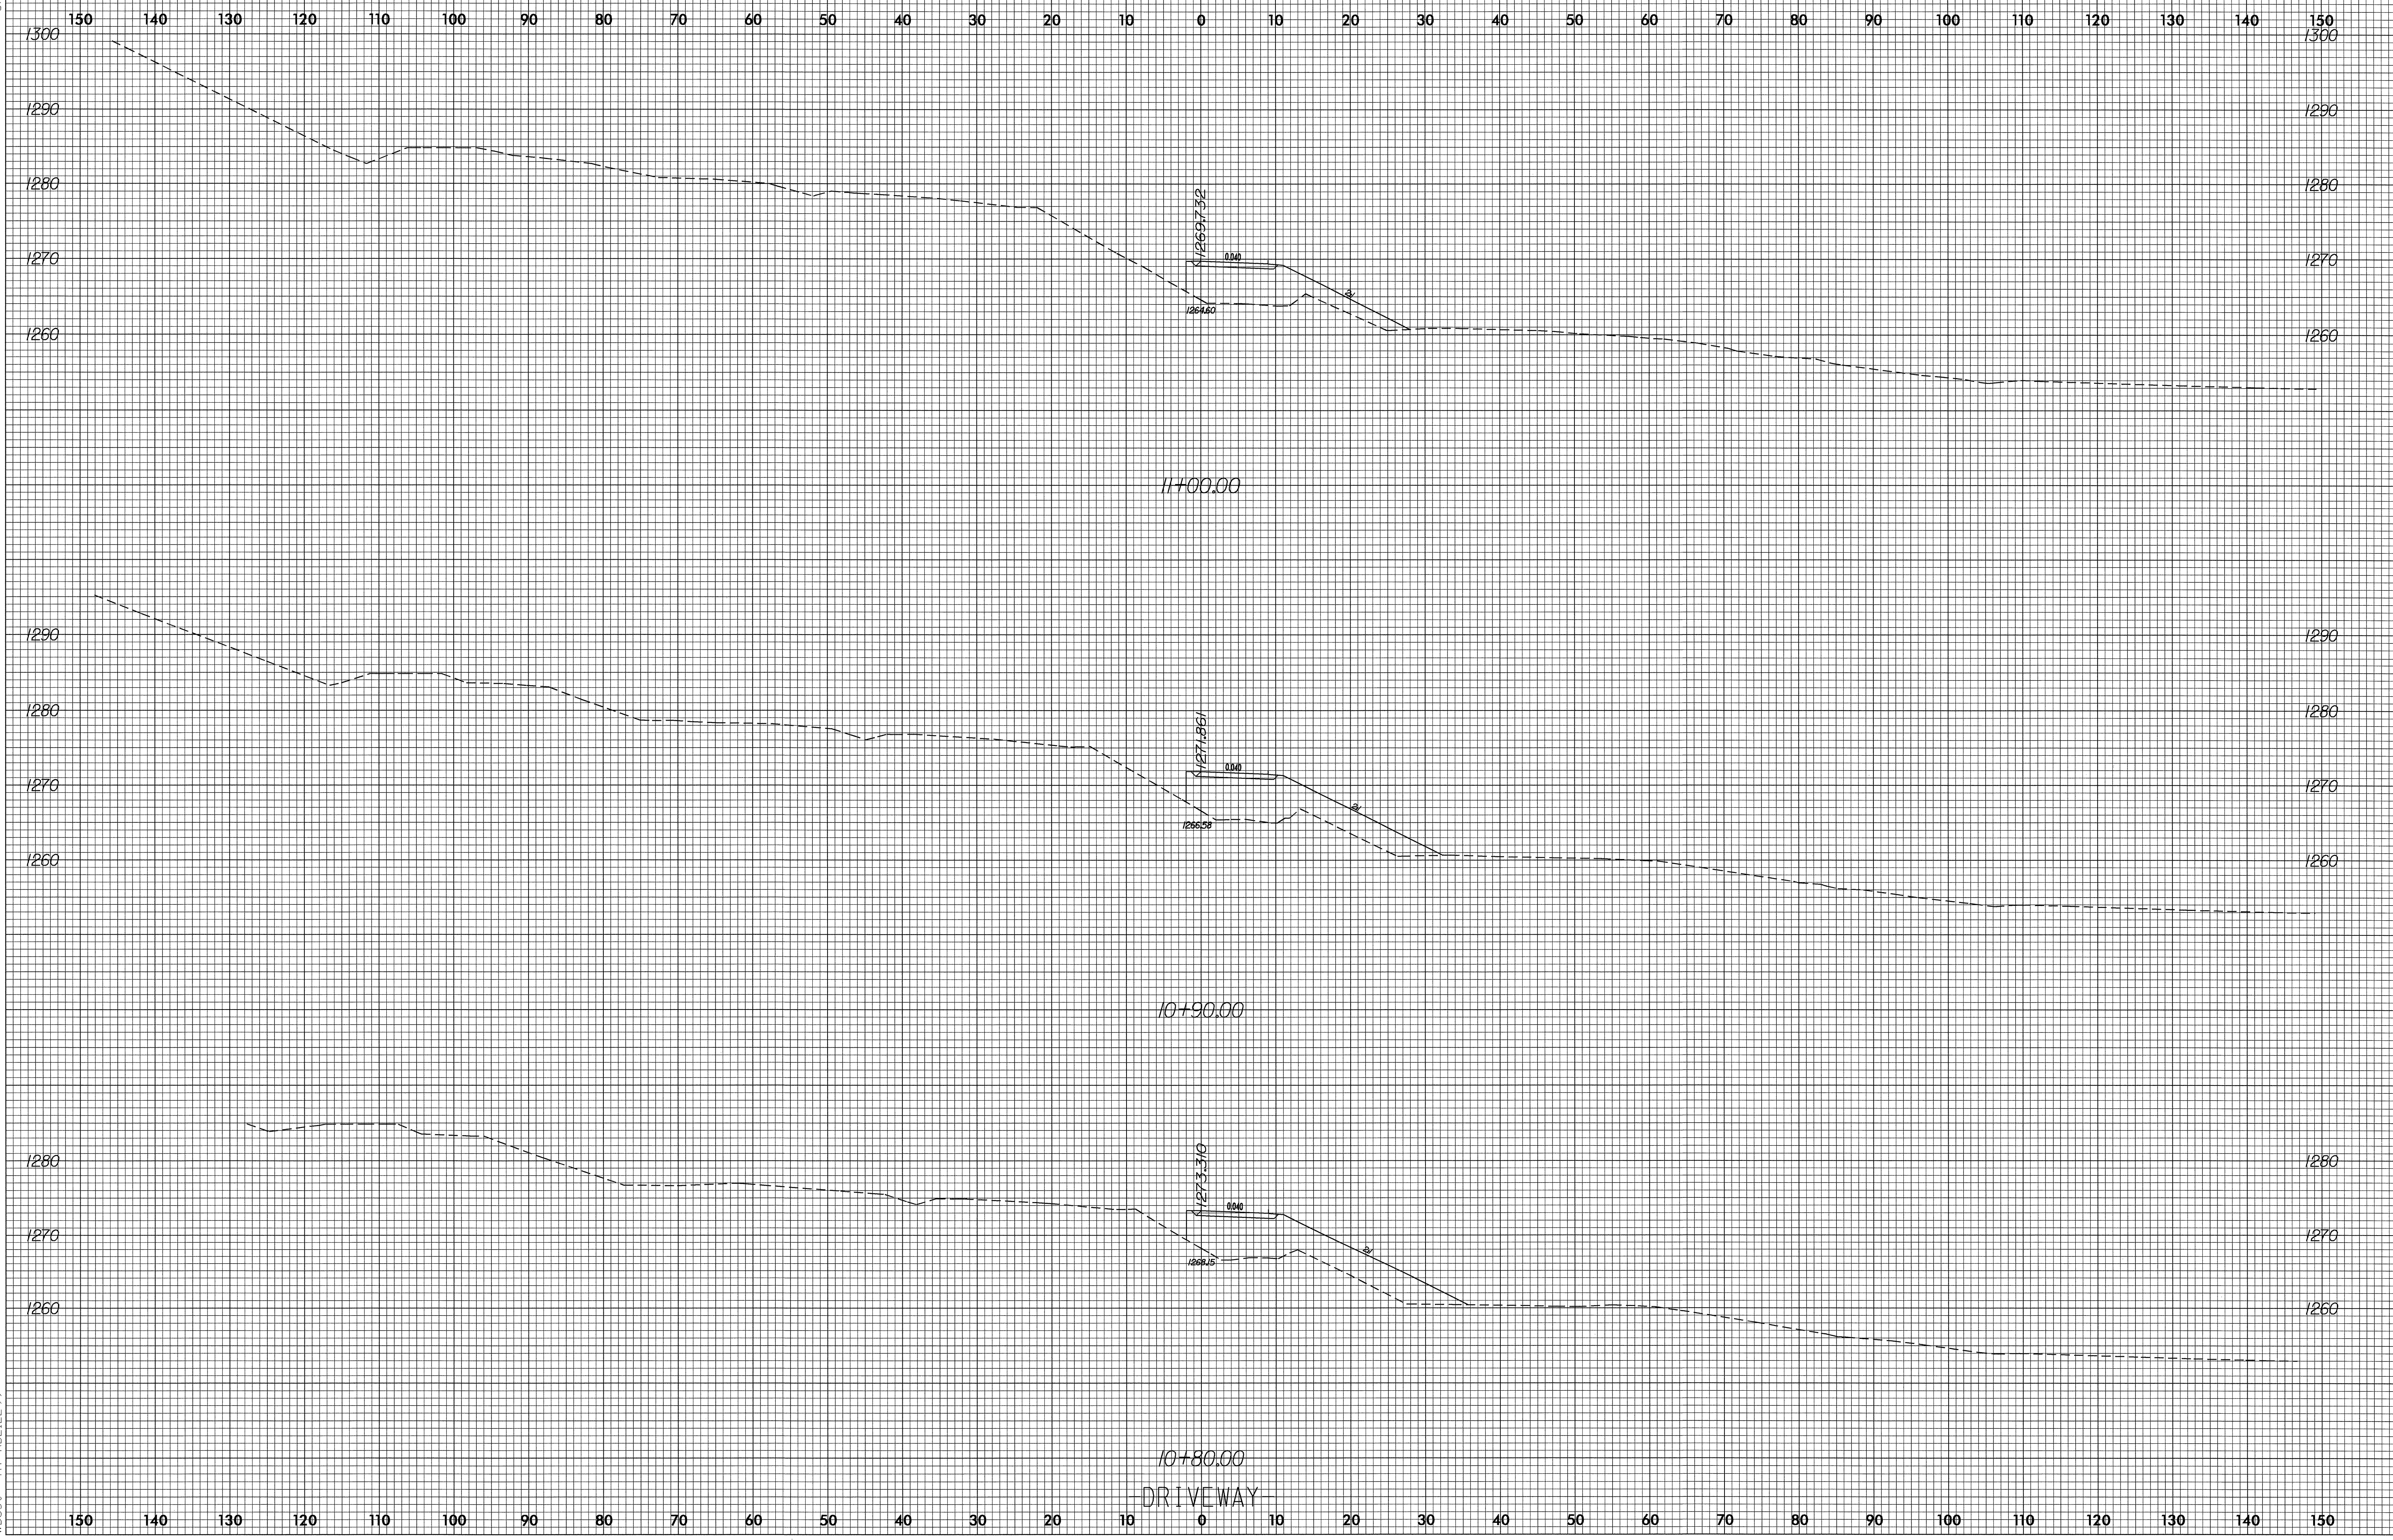

11+00.00

10+90.00

10+80.00

DRIVEWAY

05-OCT-2004 11:38
C:\ssc\drive\p1
wBest AT RD212299