


8/23/99



PROJ. REFERENCE NO.
b-4260

SHEET NO.
X-1

150 140 130 120 110 100 90 80 70 60 50 40 30 20 10 0 10 20 30 40 50 60 70 80 90 100 110 120 130 140 150

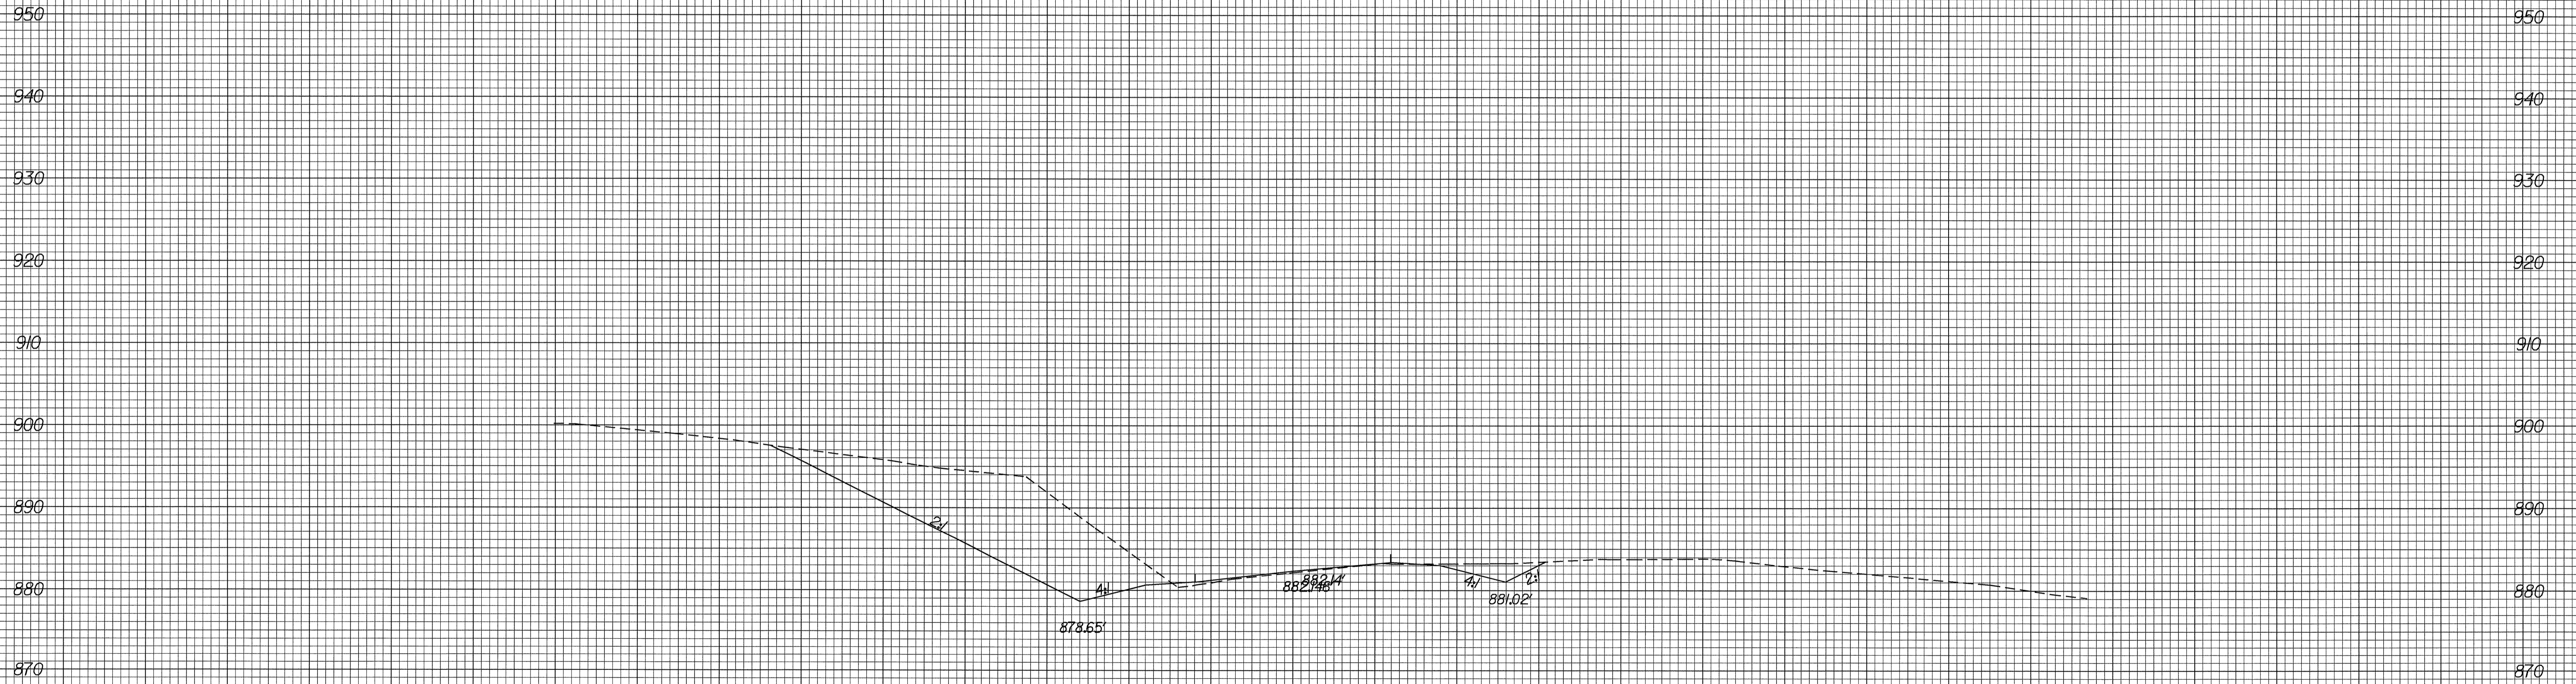

150 140 130 120 110 100 90 80 70 60 50 40 30 20 10 0 10 20 30 40 50 60 70 80 90 100 110 120 130 140 150

02-FEB-2005 11:41
 F:\roadway\psec\b4260_1_xpl.dgn
 TDGoins AT