


SECTION THROUGH BR. 36 EB1

PROJECT 8.2752101 (B-3926)
 COUNTY WATAUGA
 SHEET OF

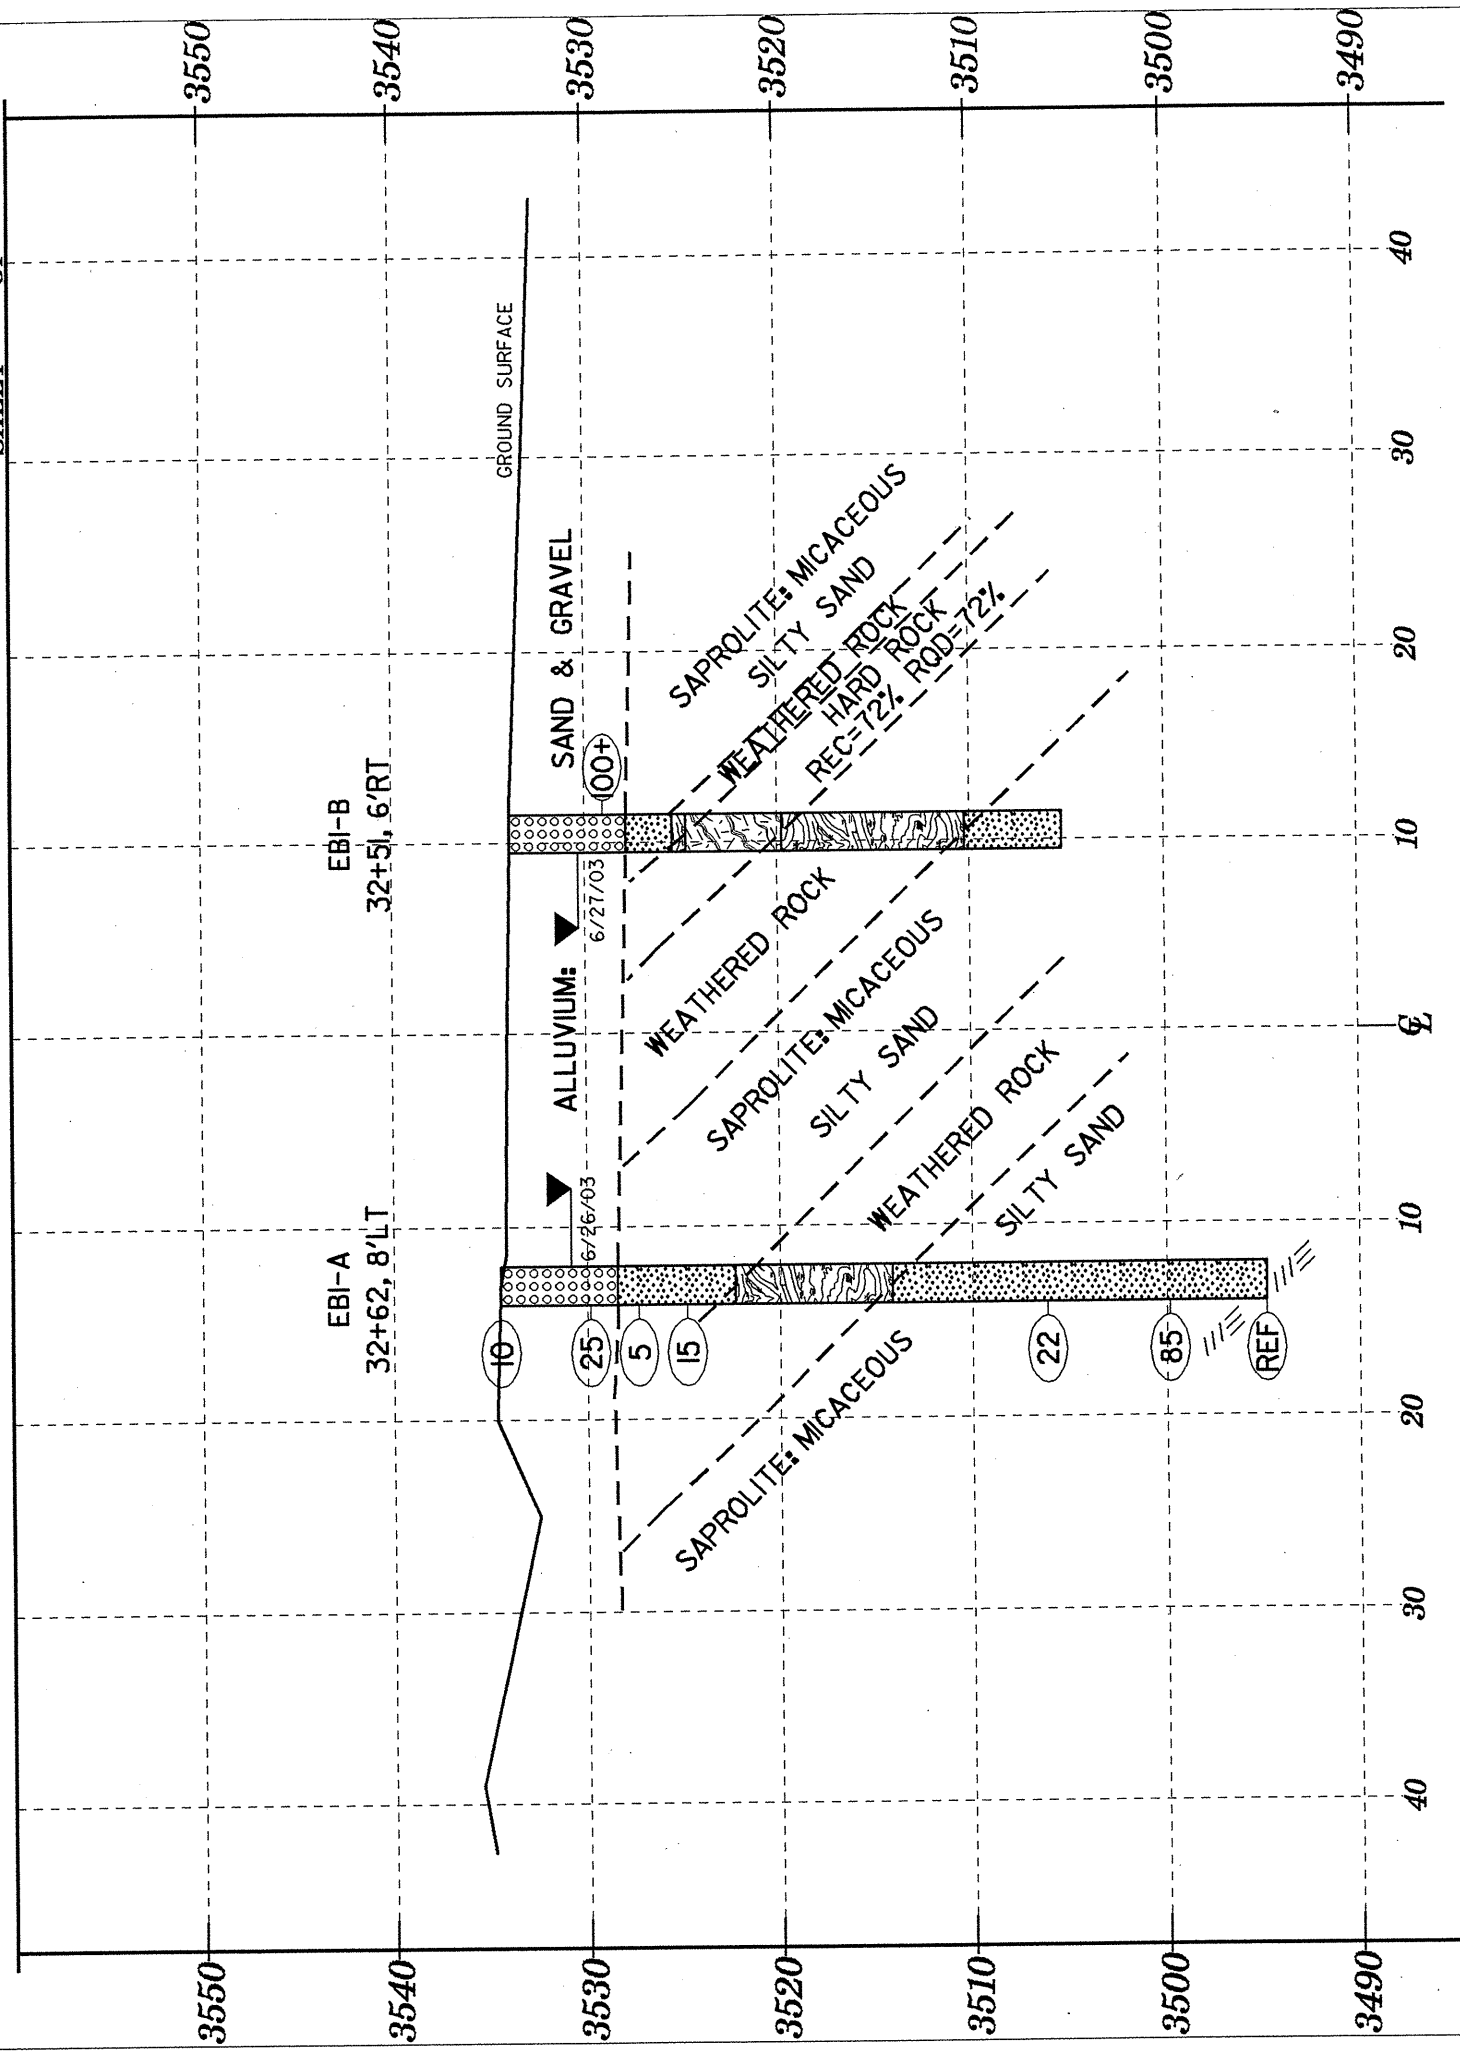

SECTION THROUGH BR. 36 EB2

PROJECT 8.2752101 (B-3926)
 COUNTY WATAUGA
 SHEET OF

