


# SECTION THROUGH BR. 35 EB1

PROJECT 8.2752101 (B-3926)  
COUNTY WATAUGA  
SHEET OF

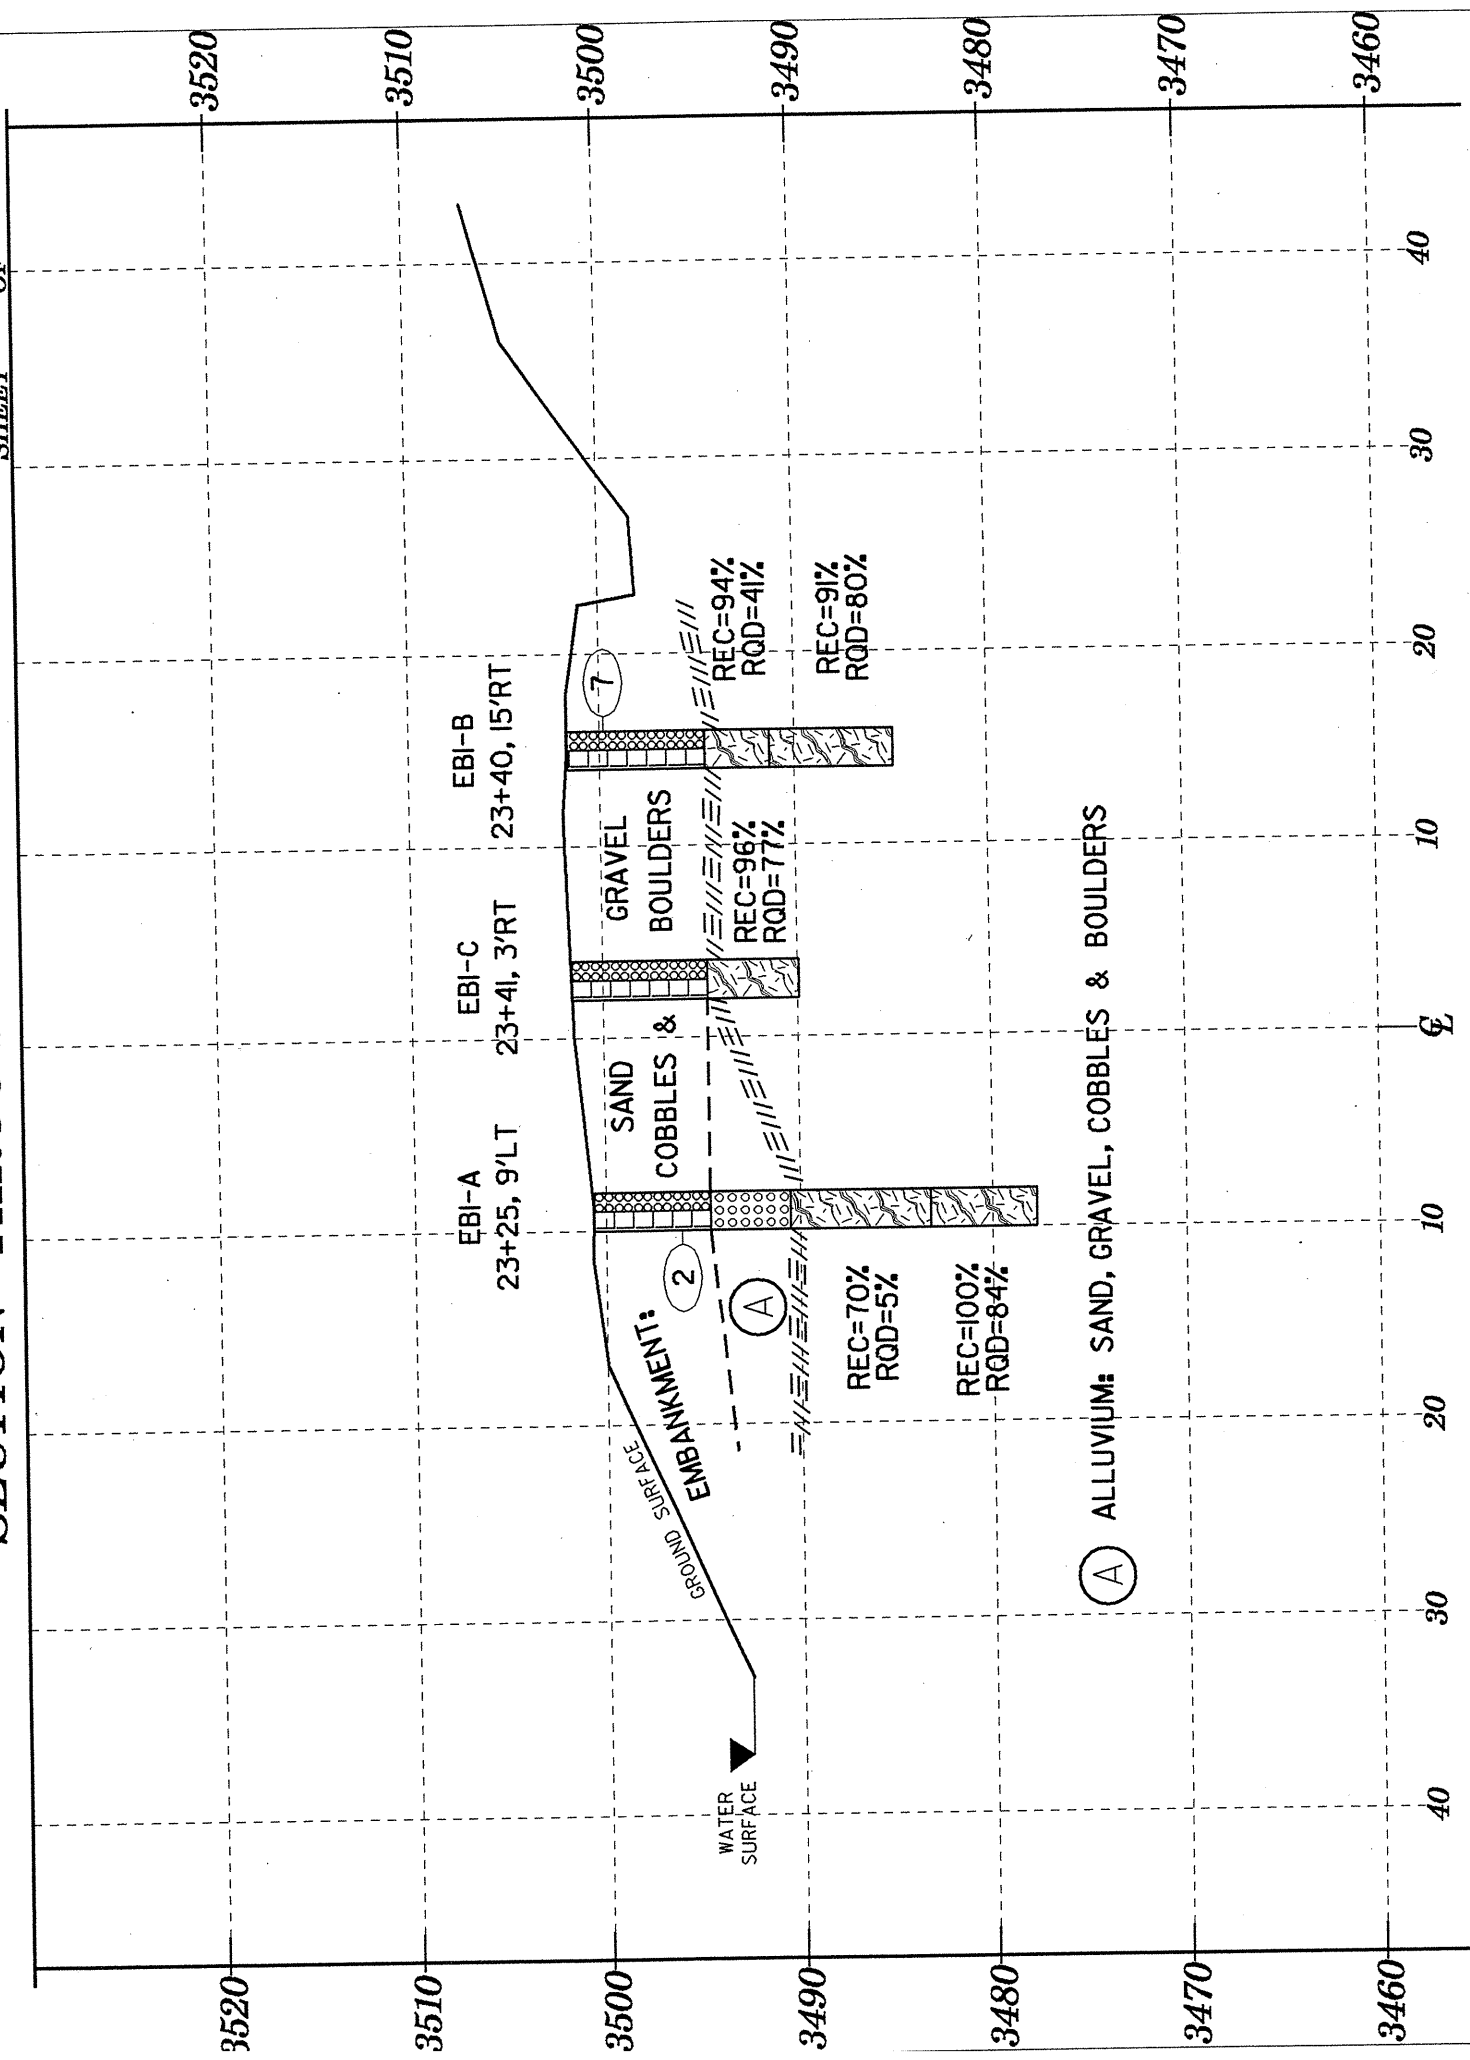

# SECTION THROUGH BR. 35 EB2

PROJECT 8.2752101 (B-3926)  
COUNTY WATAUGA  
SHEET OF

