


GRADE DATA -L2-
 +2.7000% +3.550%
 PI = 33+80.00 -L2-
 EL = 3537.870
 VC = 40

3540
 3530
 3520

SECTION ALONG C SURVEY -L2-
 (SECTIONS AT END BENTS ARE AT RIGHT ANGLES)

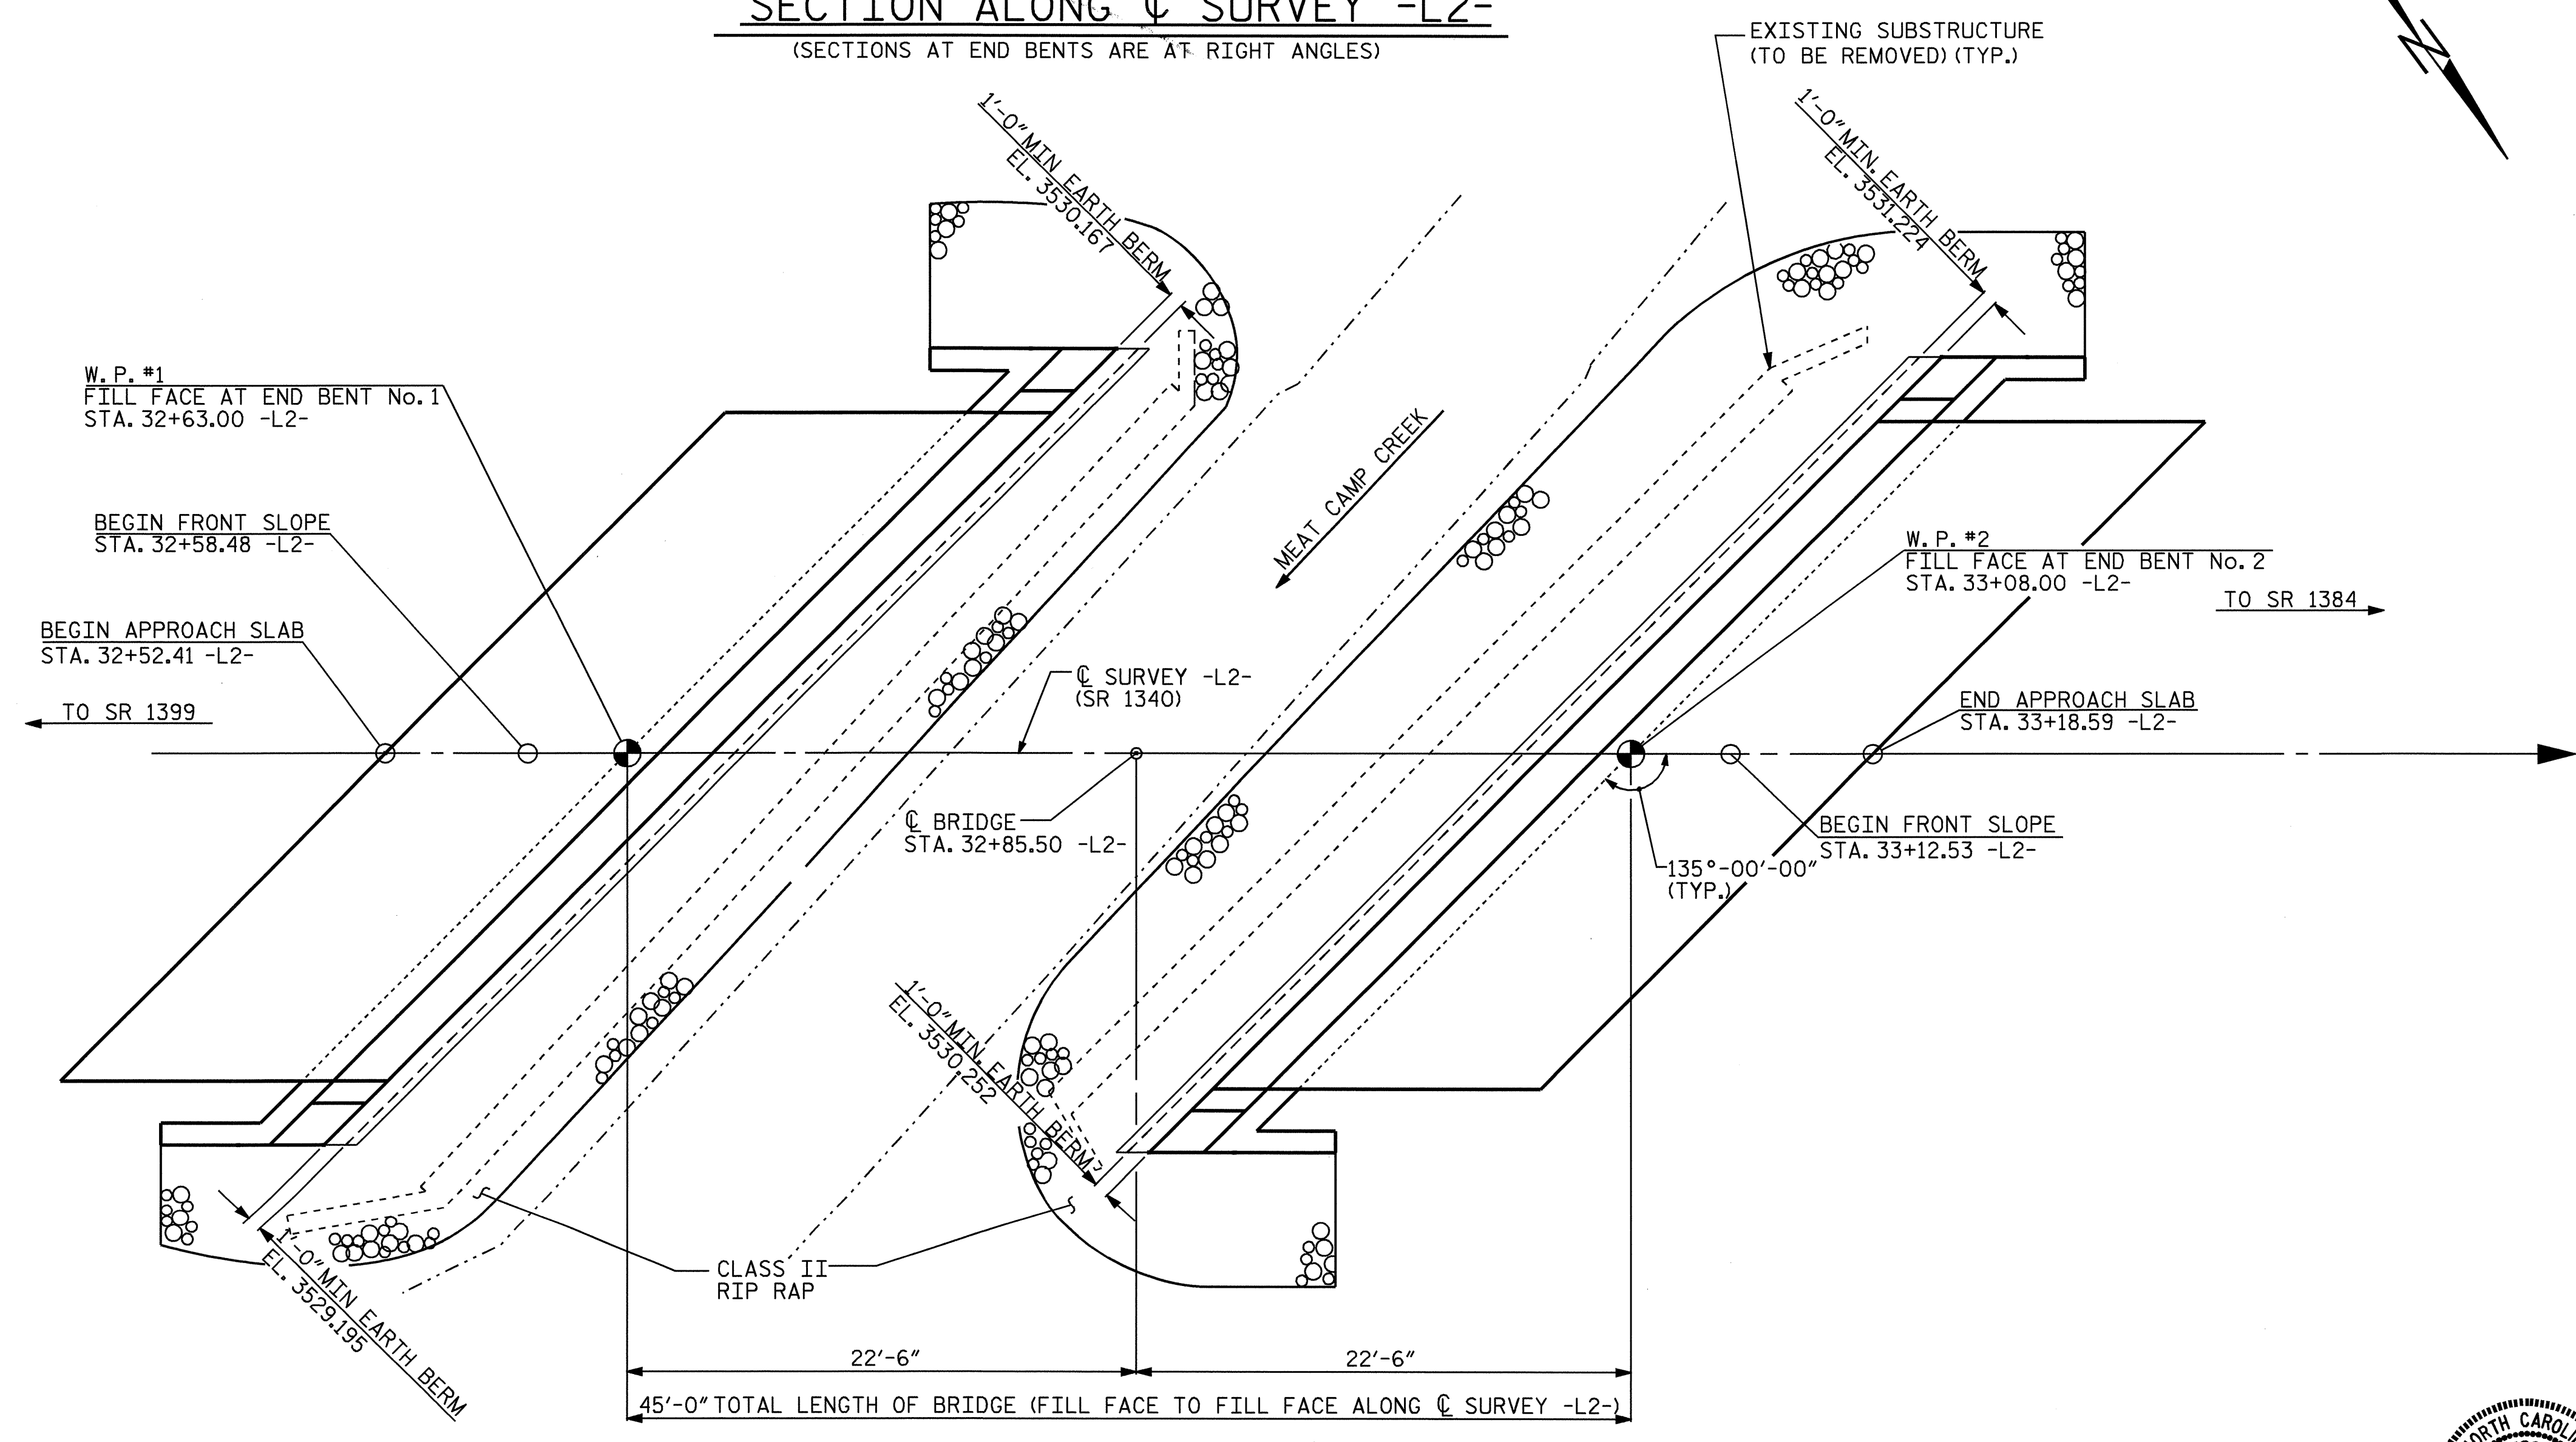


PLAN

(PILES FOR END BENTS ARE NOT SHOWN FOR CLARITY)

DRAWN BY : R. G. EMERSON DATE : 10/04
 CHECKED BY : A. R. CHESSON DATE : 10/04

01-DEC-2004 09:45
 W:\sq\gdw\b3926\emerson\Microstation\STR 2\B3926.ed.00.02.dgn
 bng:rdy

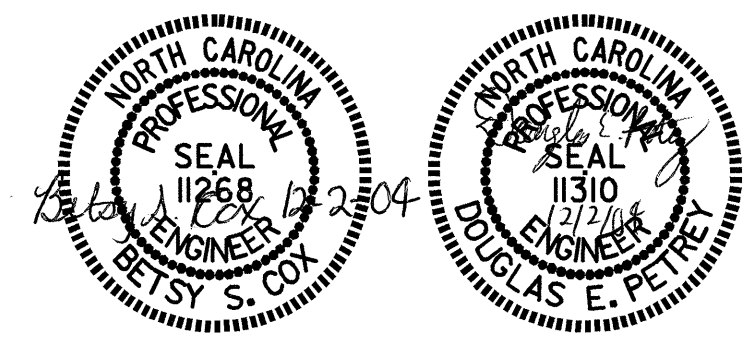

PROJECT NO. B-3926
 WATAUGA COUNTY
 STATION: 32+85.50 -L2-

SHEET 1 OF 3 REPLACES BRIDGE NO. 36

STATE OF NORTH CAROLINA
 DEPARTMENT OF TRANSPORTATION
 RALEIGH
 GENERAL DRAWING
 FOR BRIDGE ON SR 1340
 (MEAT CAMP ROAD) OVER
 MEAT CAMP CREEK BETWEEN
 SR 1399 AND SR 1384

REVISIONS						SHEET NO.	
NO.	BY:	DATE:	NO.	BY:	DATE:	S-20	
1			3			TOTAL SHEETS	
2			4			36	

STR. #2