


NOTE: THE EFFECTS OF THE HORIZONTAL CURVE SHALL BE NEGLECTED IN THE CONSTRUCTION OF THIS BRIDGE. BRIDGE TO BE BUILT ALONG THE CHORD BETWEEN THE WORK POINTS AT THE FILL FACES.

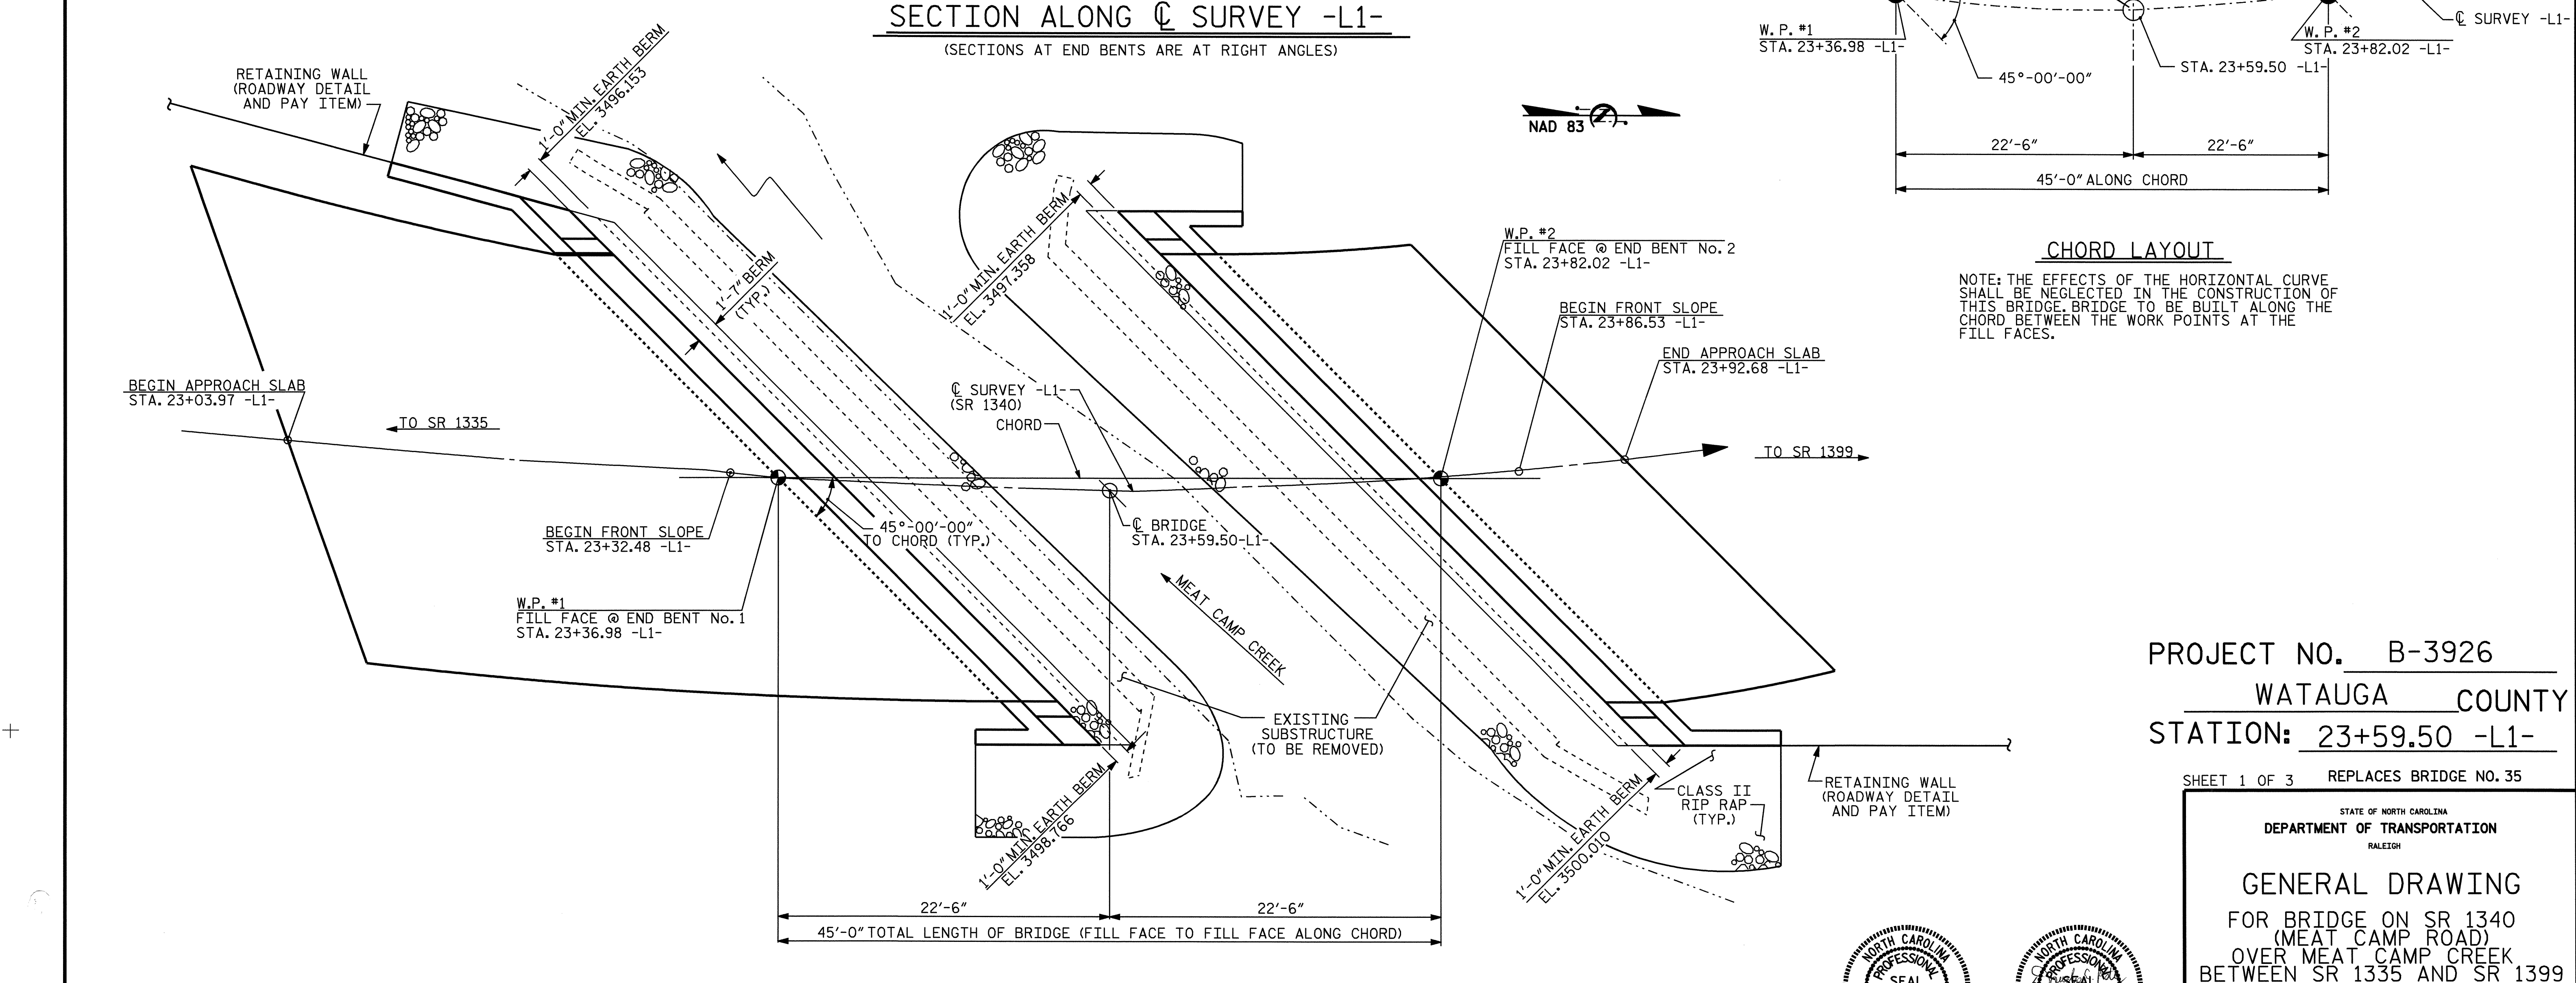


PLAN  
(PILES FOR END BENTS ARE NOT SHOWN FOR CLARITY)

DRAWN BY : R. G. EMERSON DATE : 10/04  
CHECKED BY : D. E. PETREY DATE : 10/04

PROJECT NO. B-3926  
WATAUGA COUNTY  
STATION: 23+59.50 -L1-

SHEET 1 OF 3 REPLACES BRIDGE NO. 35

STATE OF NORTH CAROLINA  
DEPARTMENT OF TRANSPORTATION  
RALEIGH  
GENERAL DRAWING  
FOR BRIDGE ON SR 1340  
(MEAT CAMP ROAD)  
OVER MEAT CAMP CREEK  
BETWEEN SR 1335 AND SR 1399

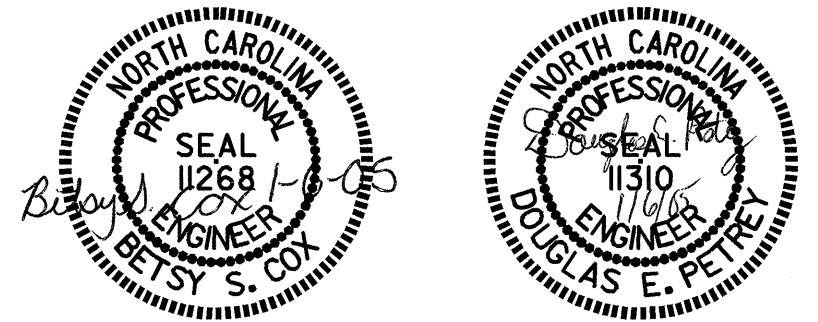

REVISIONS				SHEET NO.
NO.	BY:	DATE:	NO.	DATE:
1			3	
2			4	

S-1  
TOTAL SHEETS 36