


See Sheet 1-A For Index of Sheets
See Sheet 1-B For Conventional Symbols

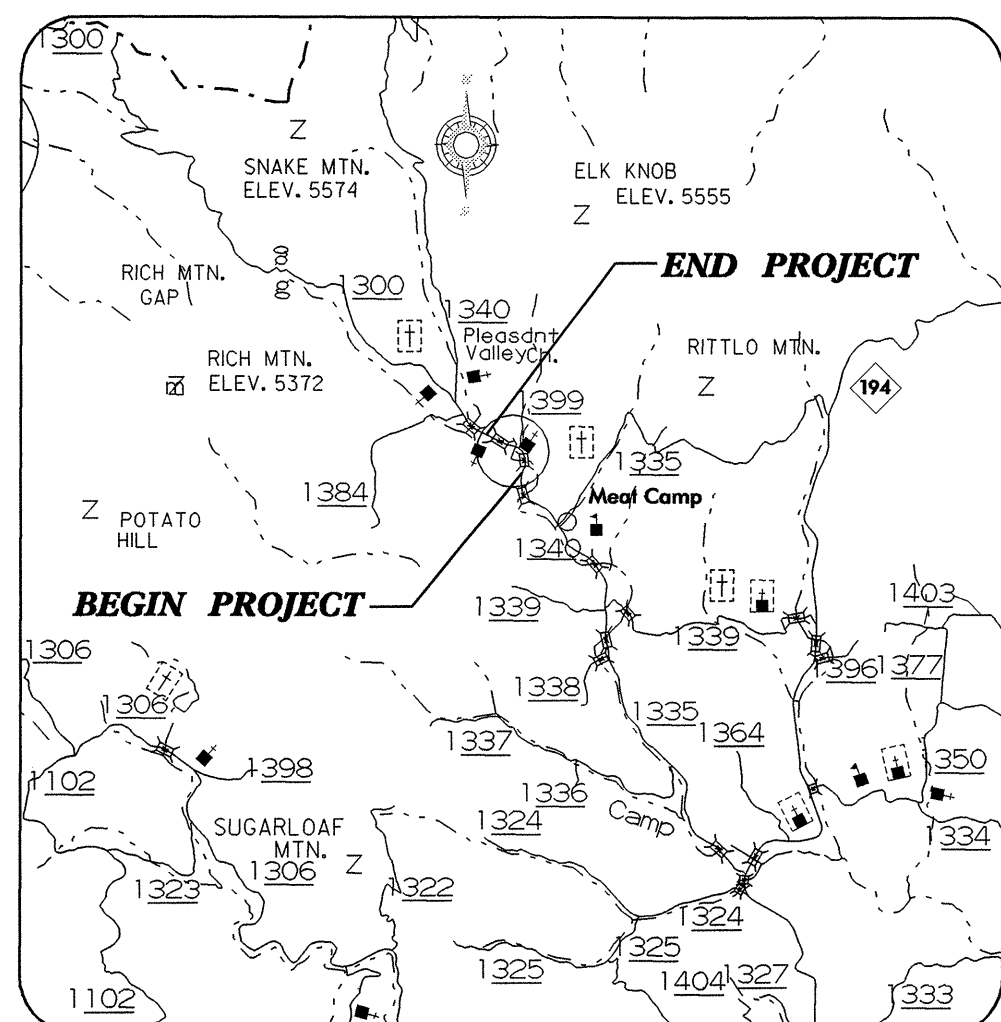

VICINITY MAP

STATE OF NORTH CAROLINA
DIVISION OF HIGHWAYS

**UTILITIES BY OTHERS PLAN
WATAUGA COUNTY**

LOCATION: BRIDGE Nos. 35 & 36 OVER MEAT CAMP CREEK ON SR 1340

TYPE OF WORK: UTILITIES

T.I.P. NO.


B-3926

SHEET NO.


UO-1

UTILITIES BY OTHERS

NOTE:
ALL PROPOSED UTILITY WORK
SHOWN ON THIS SHEET WILL
BE DONE BY OTHERS

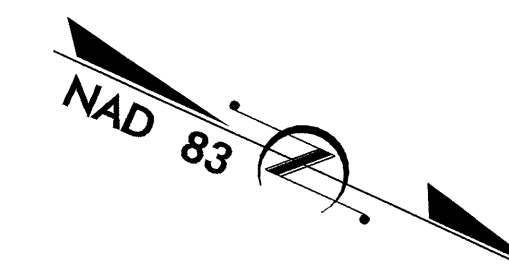

TIP: B-3926

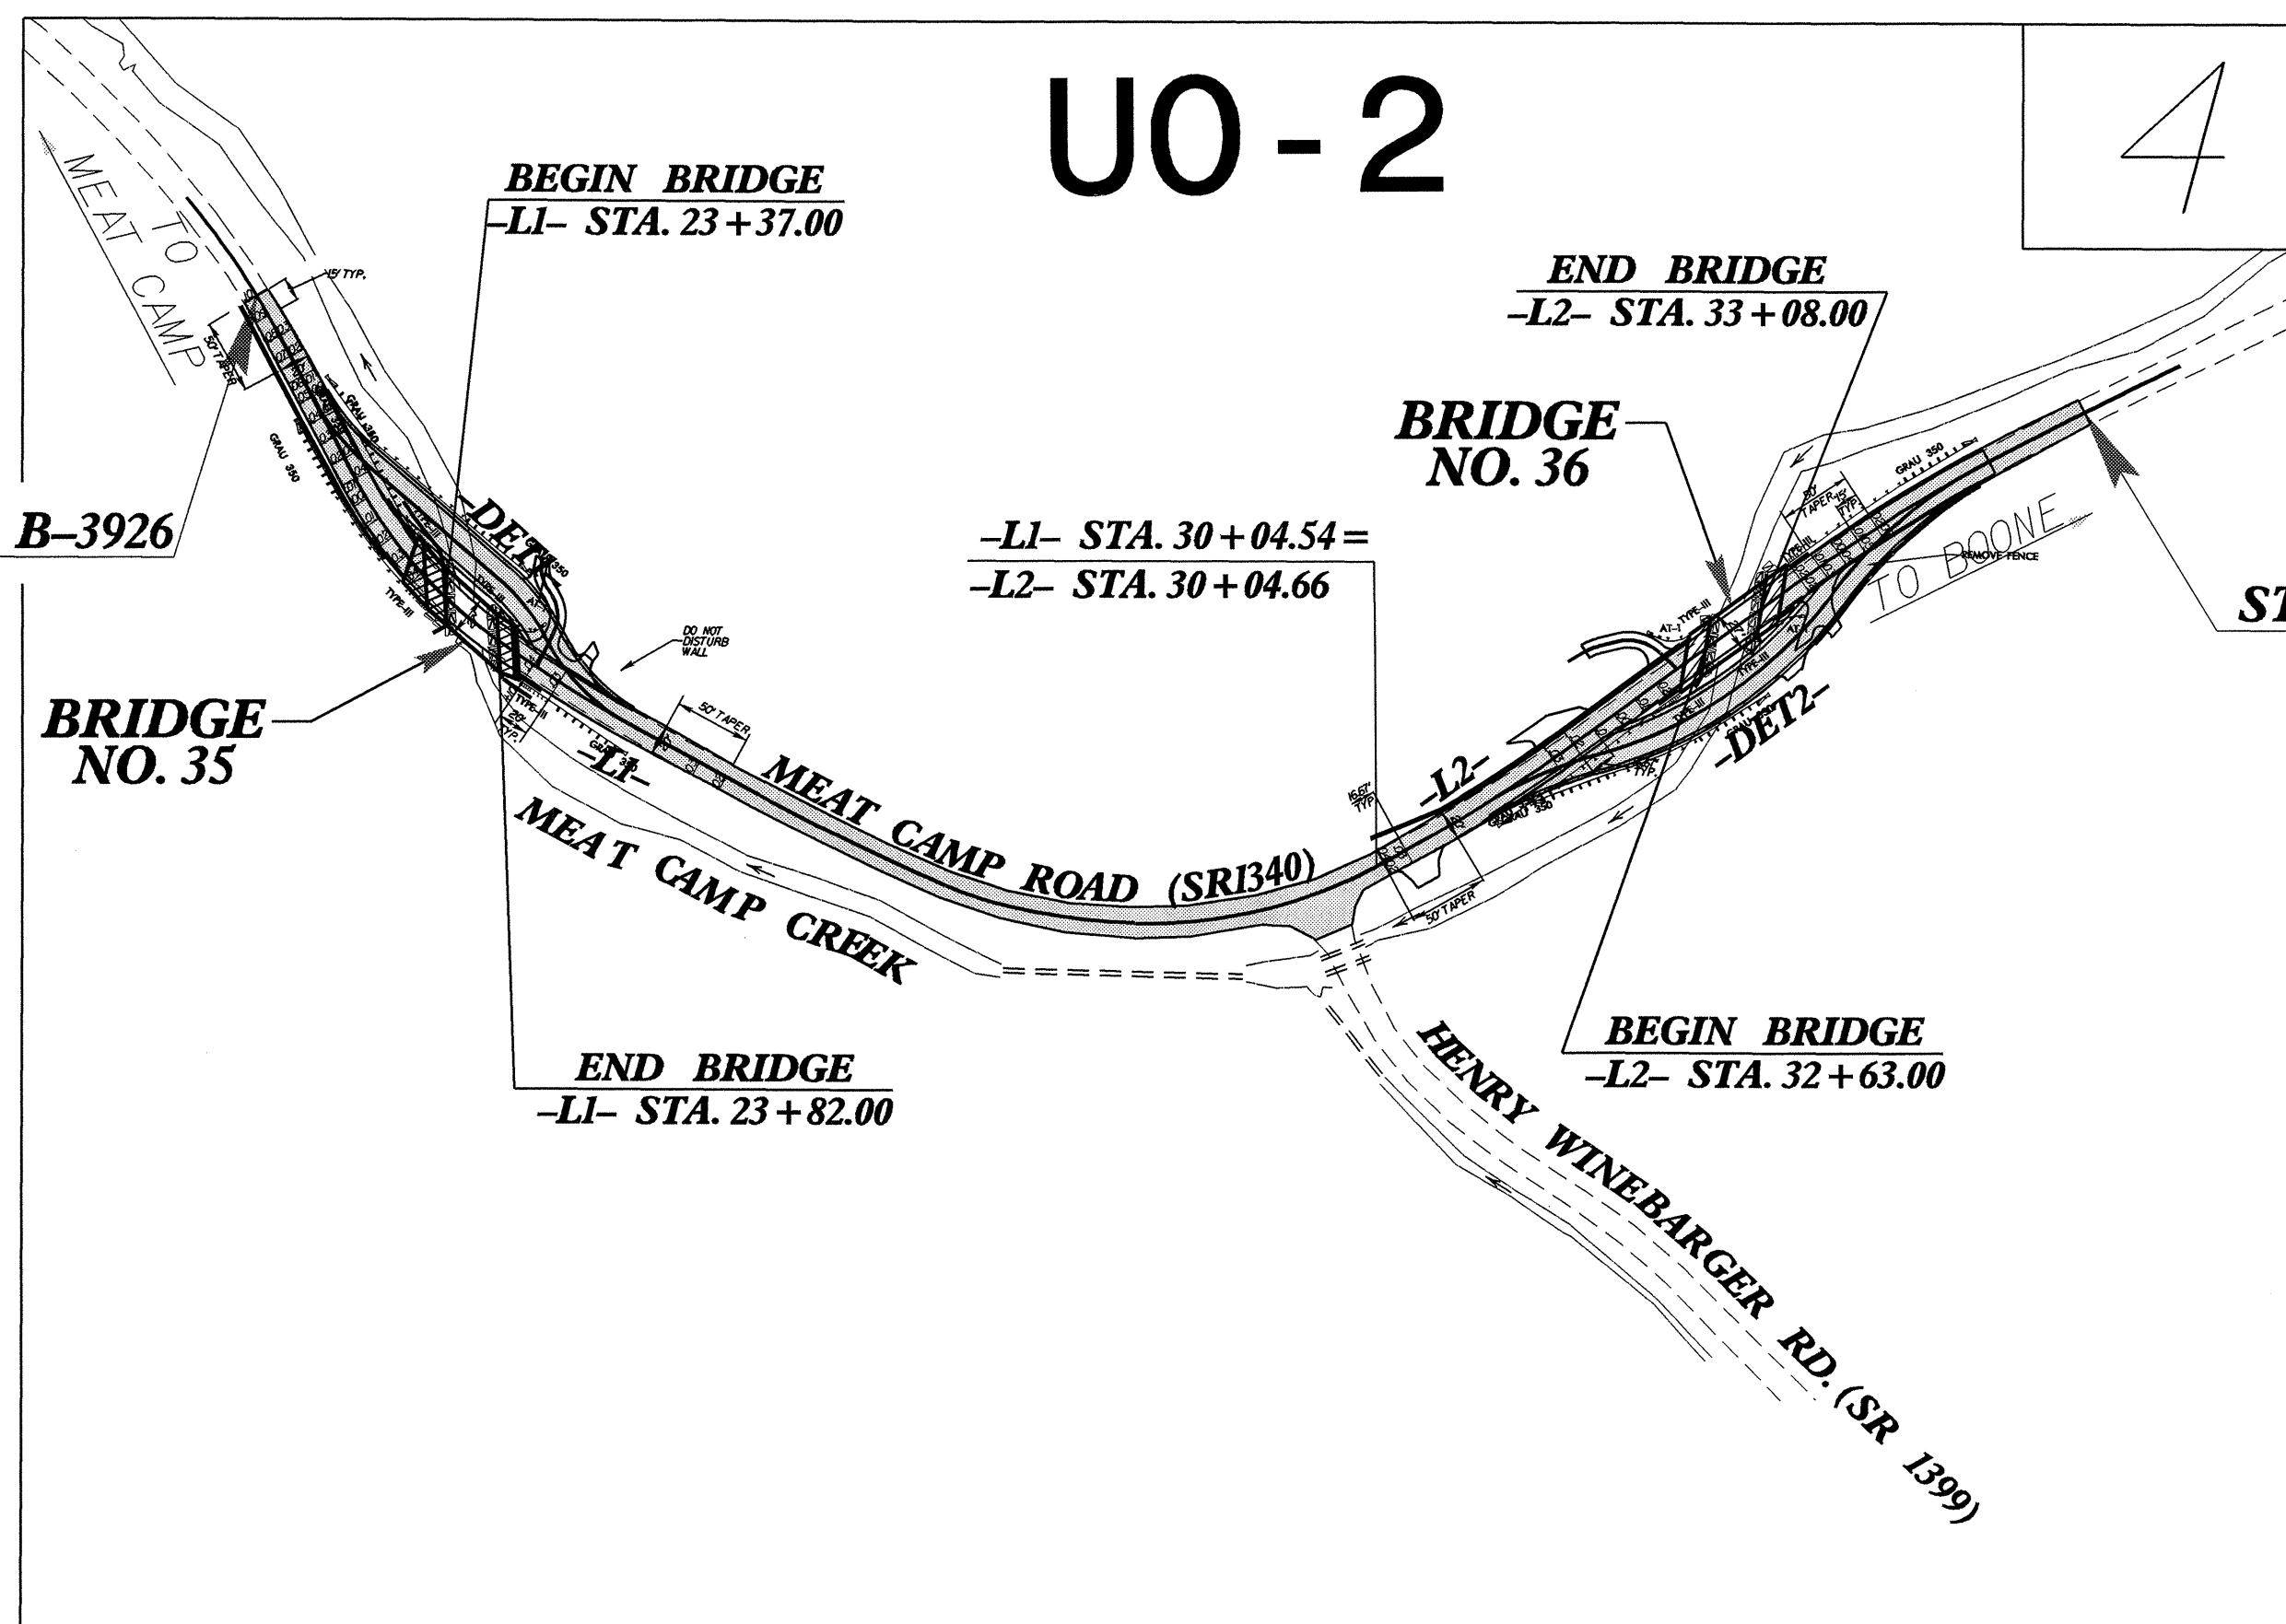

INDEX OF SHEETS	
SHEET NO.	DESCRIPTION
UO-1	TITLE SHEET
UO-2	UTILITIES BY OTHERS PLAN SHEET

UTILITIES BY OTHERS ON PROJECT
(1) EMC ENERGY
(2) BELLSOUTH